


Any given dimensions on Architectural drawings require verification on site prior to any works progressing.

Drawings are to be read alongside MEP, Structural, and any other relevant Consultants and Contractors drawings as well as any other relevant information.

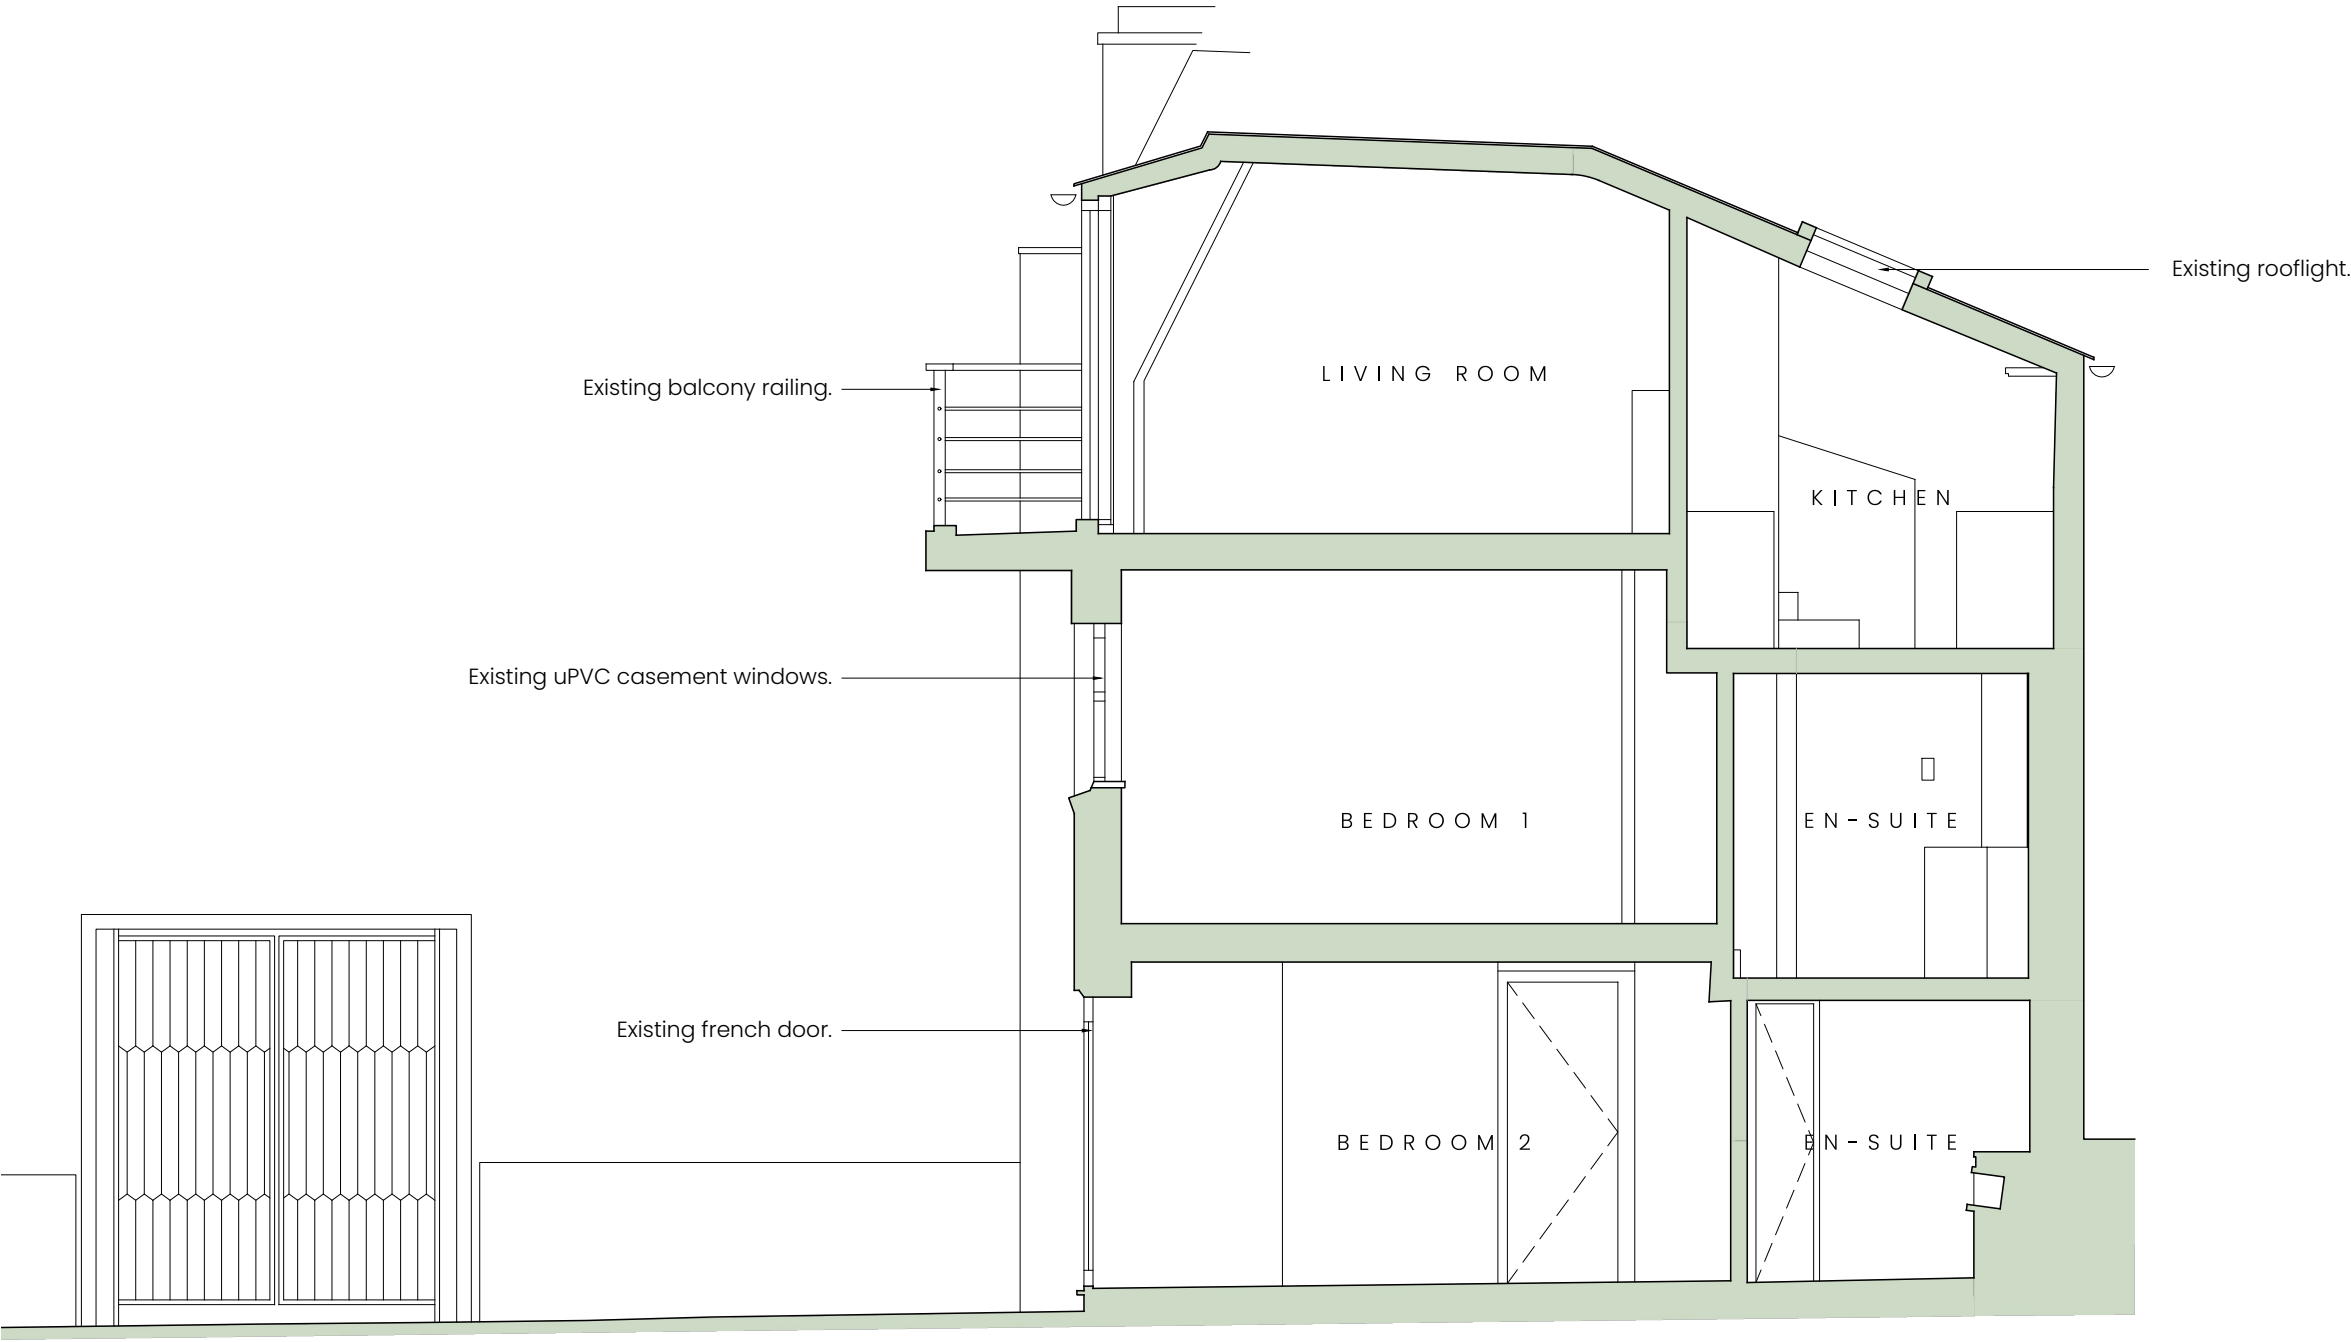

[ 01 ] EXISTING SECTION A

SCALE 1:50 @ A3



PL	14.03.25	Issued for Planning	KK	FA
REV	Date	Description	DRW	CHK

PLANNING	
PROJECT TITLE	
8 Eglon Mews	
Primrose Hill, London, NW1 8YS	
DRAWING TITLE	
Existing Section A	
PROJECT NO.	
SCALE/SIZE	
0015	
1:50 @ A3	
DWG NO.	
REV	
031	
PL	

