


[ 01 ] PROPOSED CONSERVATION STYLE  
ROOFLIGHTS - PLAN  
SCALE 1:10 @ A3




[ 04 ] REFERENCE PICTURES

B  
↑


A  
←

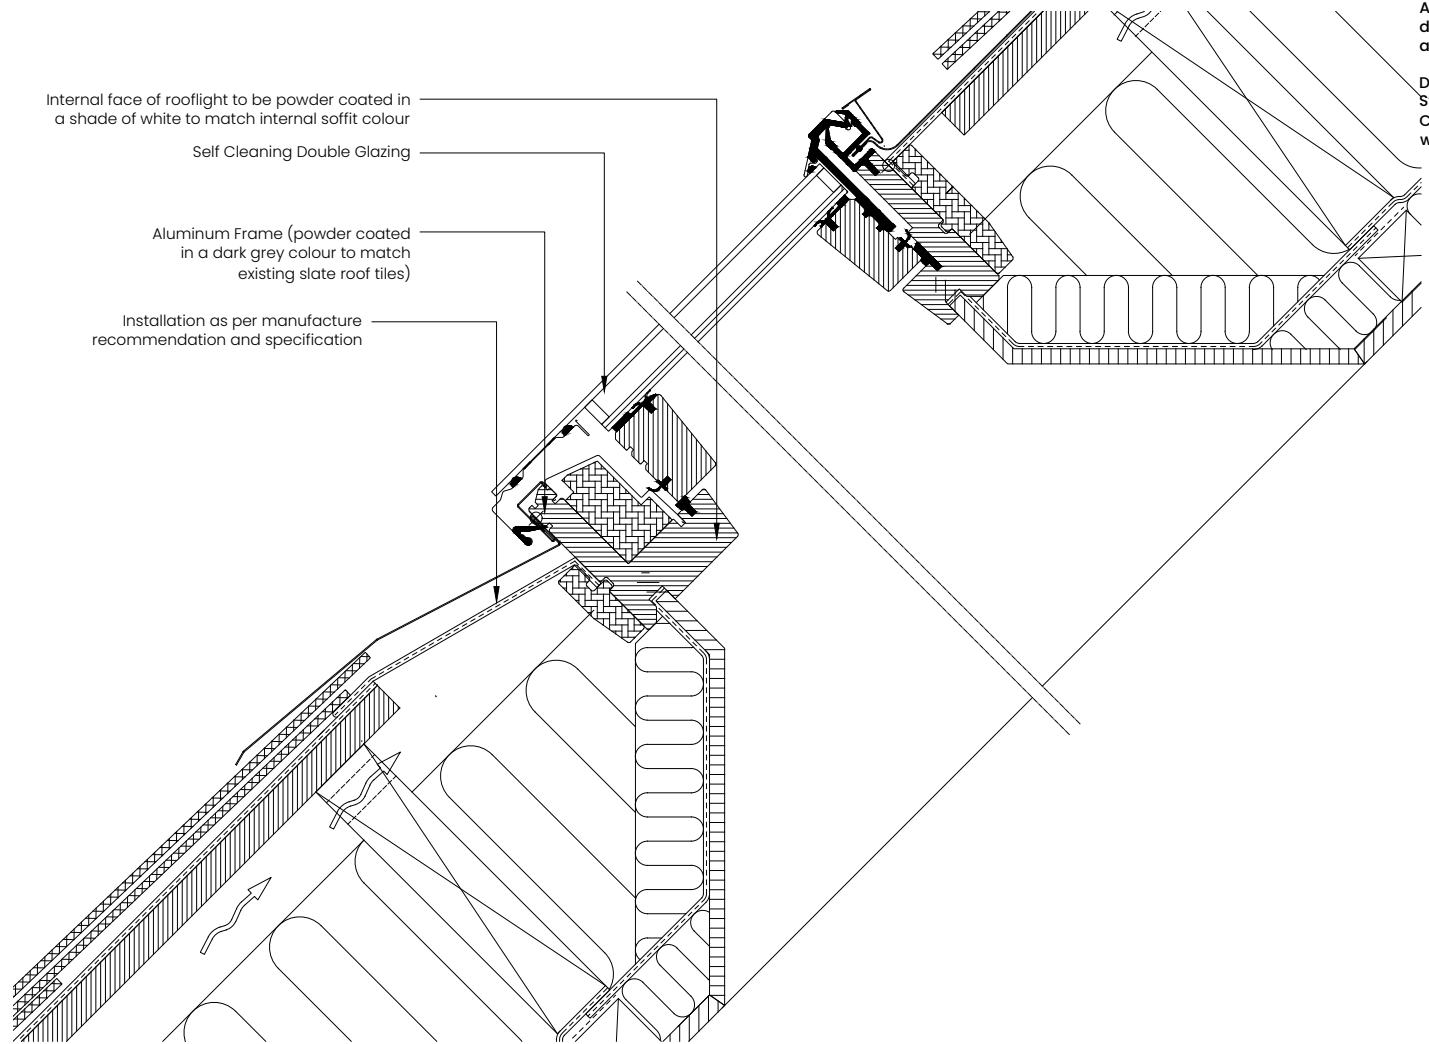

[ 02 ] PROPOSED CONSERVATION STYLE  
ROOFLIGHTS - DETAILED SECTION A  
SCALE 1:5 @ A3

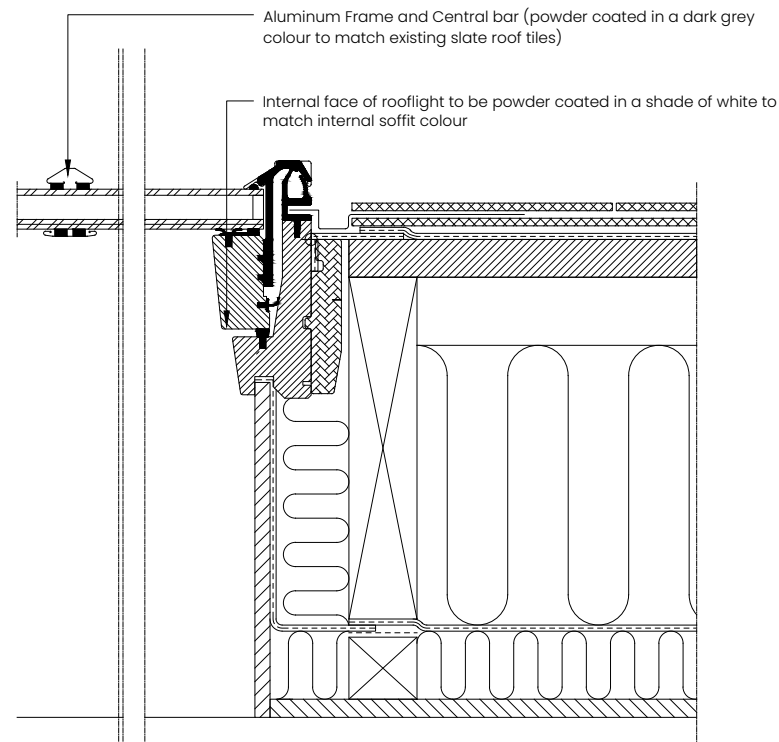


[ 03 ] PROPOSED CONSERVATION STYLE  
ROOFLIGHTS - DETAILED SECTION B  
SCALE 1:5 @ A3

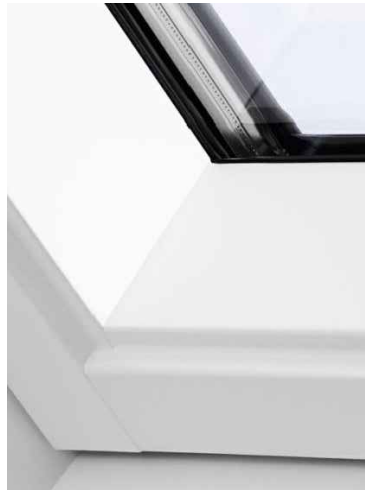

Any given dimensions on Architectural drawings require verification on site prior to any works progressing.

Drawings are to be read alongside MEP, Structural, and any other relevant Consultants and Contractors drawings as well as any other relevant information.

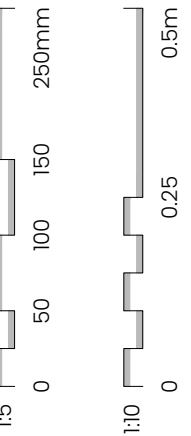

PL	14.03.25	Issued for Planning	KK	FA
REV	Date	Description	DRW	CHK

PLANNING

PROJECT TITLE  
8 Egton Mews  
Primrose Hill, London, NW1 8YS

DRAWING TITLE  
Proposed Detail  
Conservation Style Rooflights

PROJECT NO.	SCALE/SIZE
0015	1:5 @ A3
DWG NO.	REV

600

PL