



[01] DT01 - SINGLE ENTRANCE DOOR  
ELEVATION  
1:20 @ A3




[02] DOOR  
SECTION  
1:20 @ A3

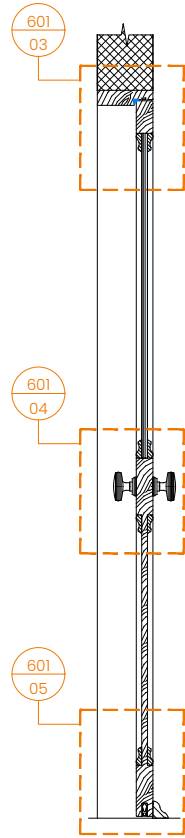


[08] DT01 DOOR - PLAN DETAIL  
1:20 @ A3

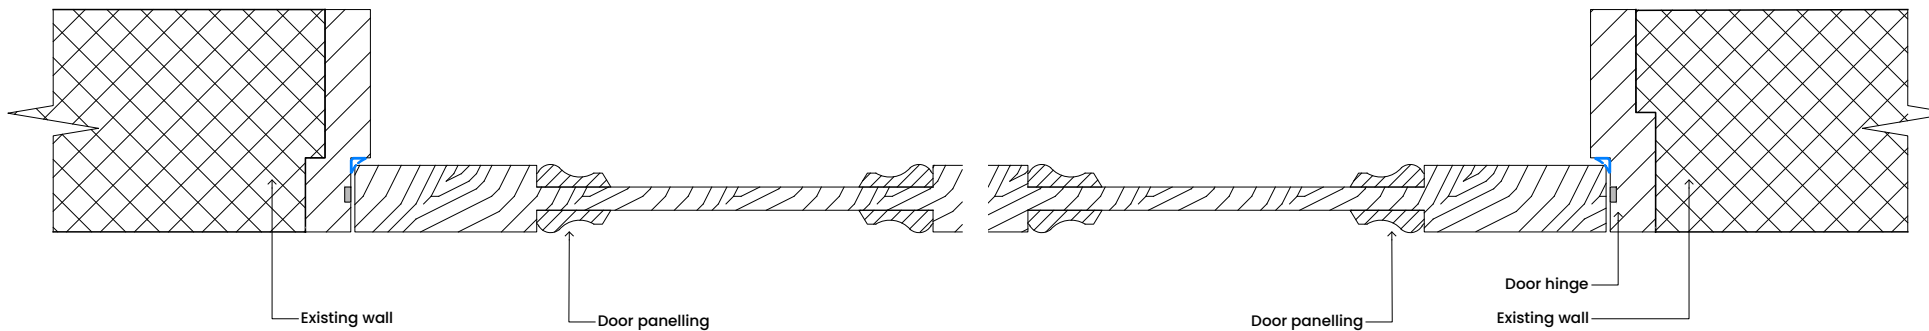


[07] JAMB PLAN  
1:5 @ A3

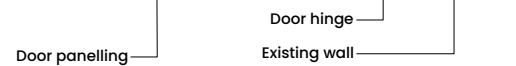


[06] JAMB PLAN -  
HINGE SIDE  
1:5 @ A3

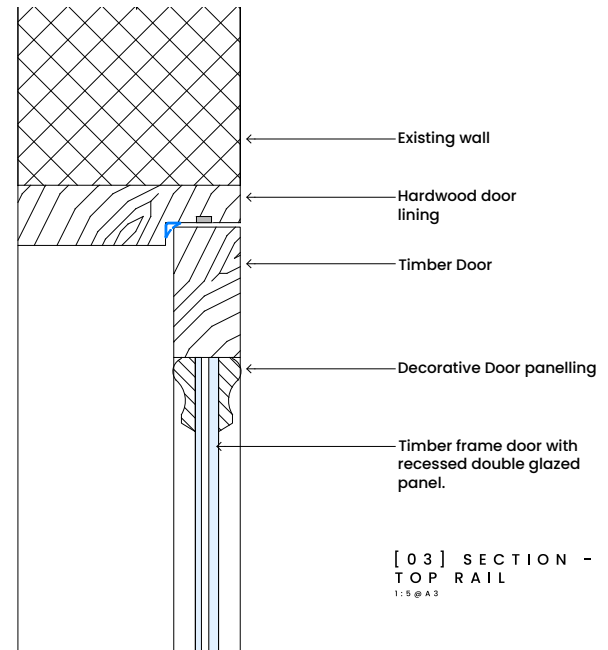

[03] SECTION - DOOR  
TOP RAIL  
1:5 @ A3

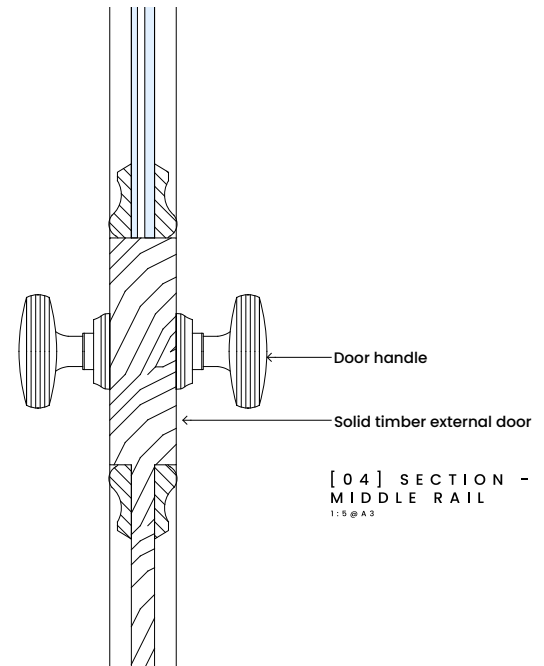


[04] SECTION -  
MIDDLE RAIL  
1:5 @ A3

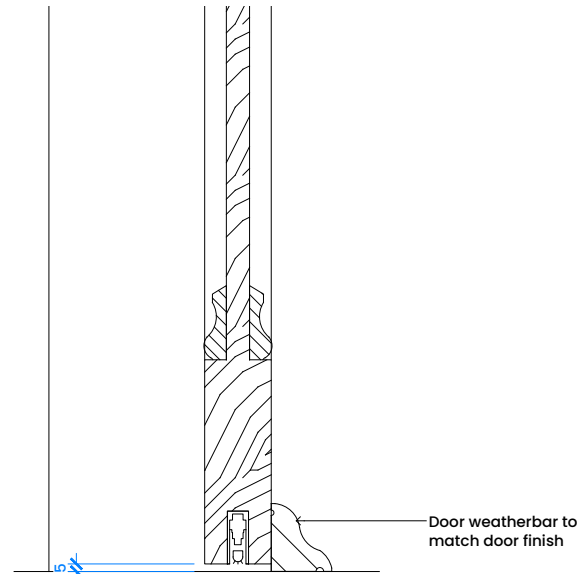

[05] SECTION -  
BOTTOM RAIL  
1:5 @ A3

Any given dimensions on Architectural drawings require verification on site prior to any works progressing.

Drawings are to be read alongside MEP, Structural, and any other relevant Consultants and Contractors drawings as well as any other relevant information.

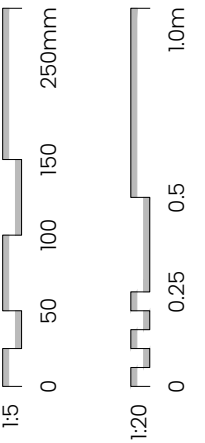

PL	14.03.25	Issued for Planning	KK	FA
REV	Date	Description	DRW	CHK

PLANNING

PROJECT TITLE	
8 Eglon Mews	
Primrose Hill, London, NW1 8YS	
DRAWING TITLE	
Typical Door Details	
Door Type 1 Entrance Door	
PROJECT NO.	SCALE/SIZE
0015	1:5 @ A3
DWG NO.	1:10 @ A3
	REV

601

PL