




[01] TYPICAL SASH WINDOW ELEVATION
1:20 @ A3

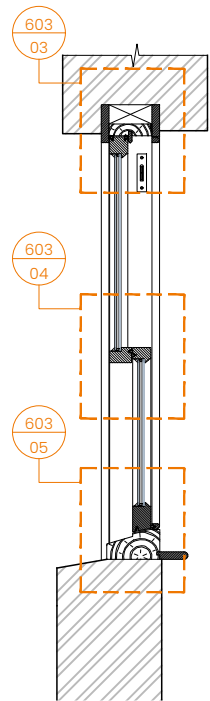

[02] TYPICAL SASH WINDOW SECTION
1:20 @ A3

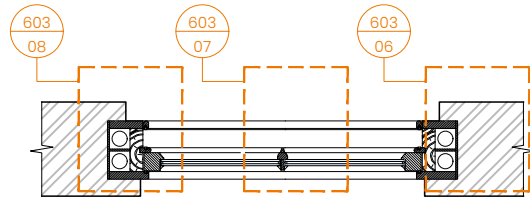


[09] TYPICAL SASH WINDOW PLAN
1:20 @ A3

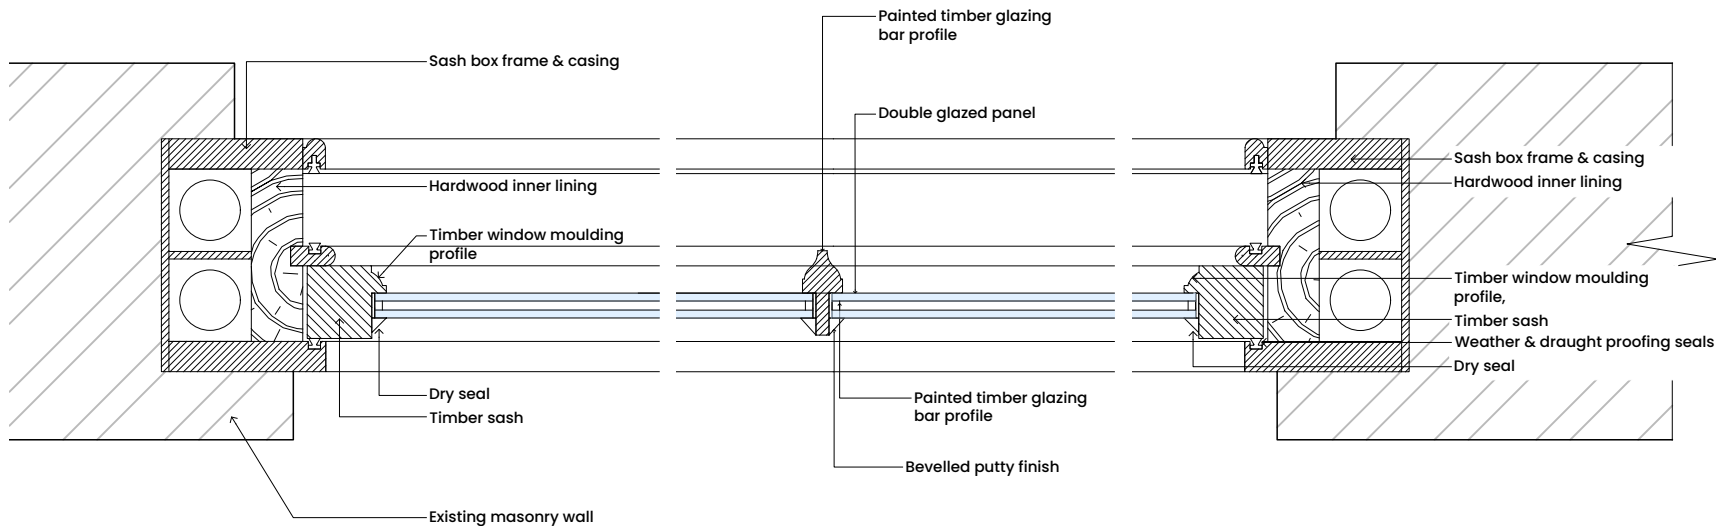


[08] PLAN SECTION
1:5 @ A3

[07] PLAN SECTION -
GLAZING BAR
1:5 @ A3


[06] PLAN SECTION
1:5 @ A3

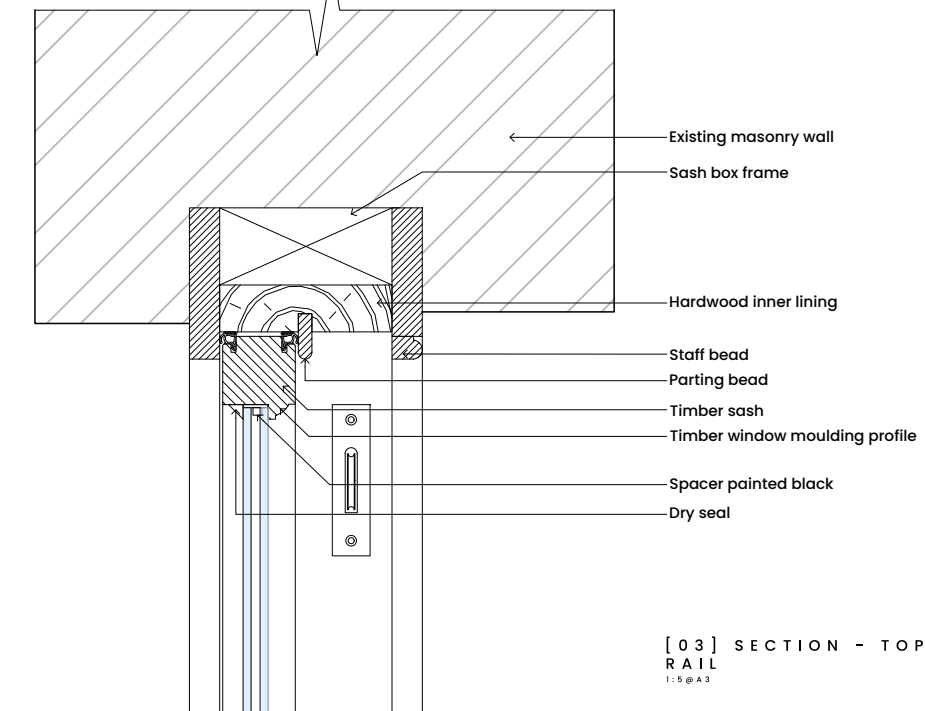


[03] SECTION - TOP
RAIL
1:5 @ A3

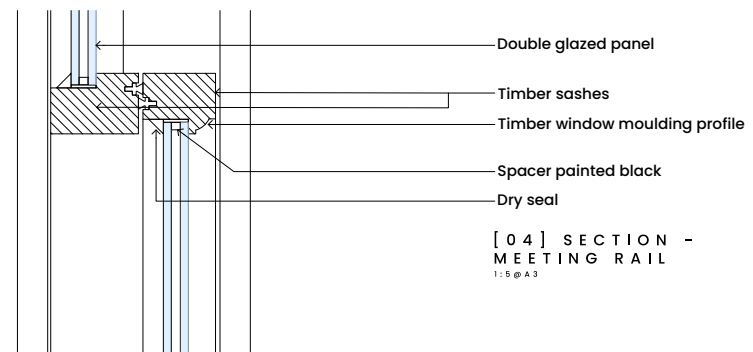

[04] SECTION -
MEETING RAIL
1:5 @ A3

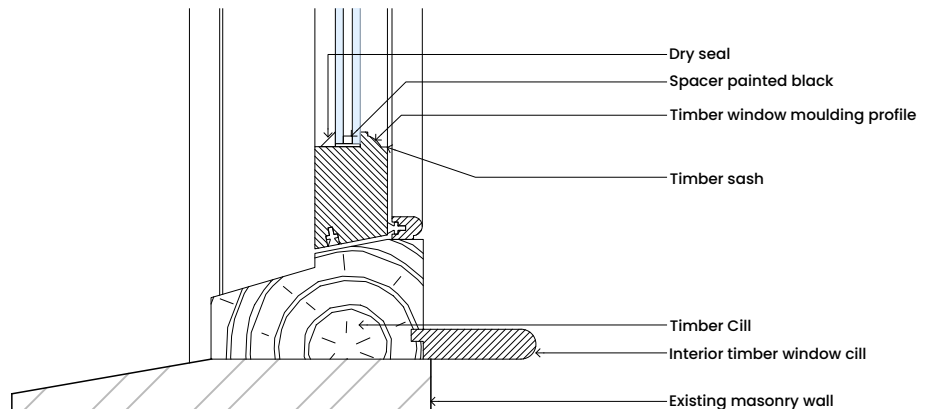

[05] SECTION - BOTTOM
RAIL
1:5 @ A3

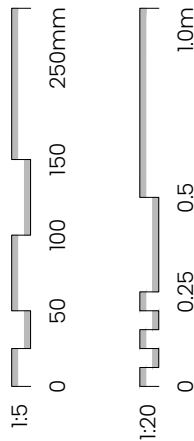

Any given dimensions on Architectural drawings require verification on site prior to any works progressing.

Drawings are to be read alongside MEP, Structural, and any other relevant Consultants and Contractors drawings as well as any other relevant information.



PL	14.03.25	Issued for Planning	KK	FA
REV	Date	Description	DRW	CHK

PLANNING

PROJECT TITLE	
8 Egton Mews	
Primrose Hill, London, NW1 8YS	
DRAWING TITLE	
Typical Window Detail	
Sash Window	
PROJECT NO.	
0015	
DWG NO.	
SCALE/SIZE	
1:5 @ A3	
1:10 @ A3	
REV	