




DETAIL A :
EXISTING PLAN OF SHOPFRONT JAMB SUPPORT DETAIL (NO CHANGE)
SCALE: 1/2

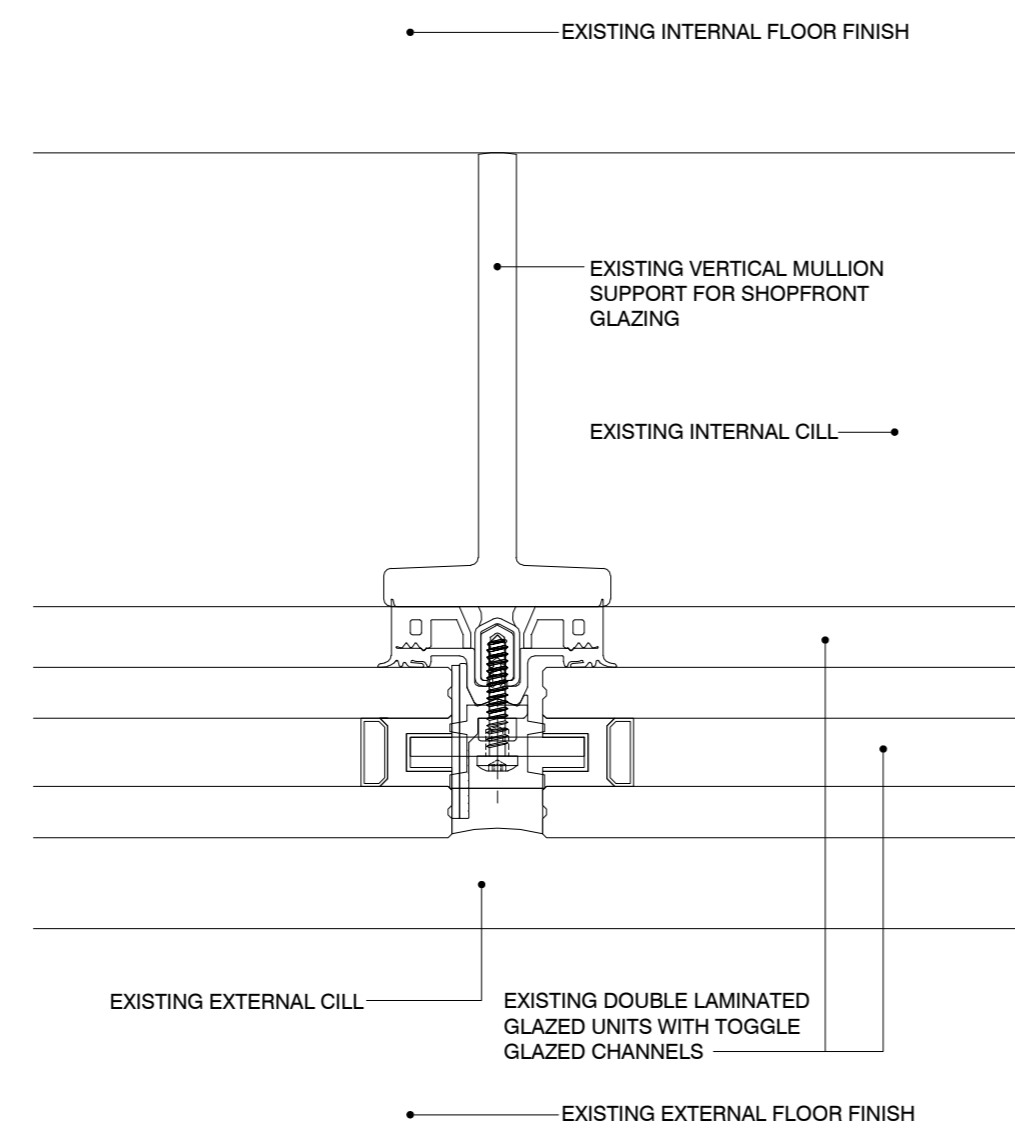


DETAIL B :
EXISTING PLAN OF SHOPFRONT SUPPORT DETAIL (NO CHANGE)
SCALE: 1/2

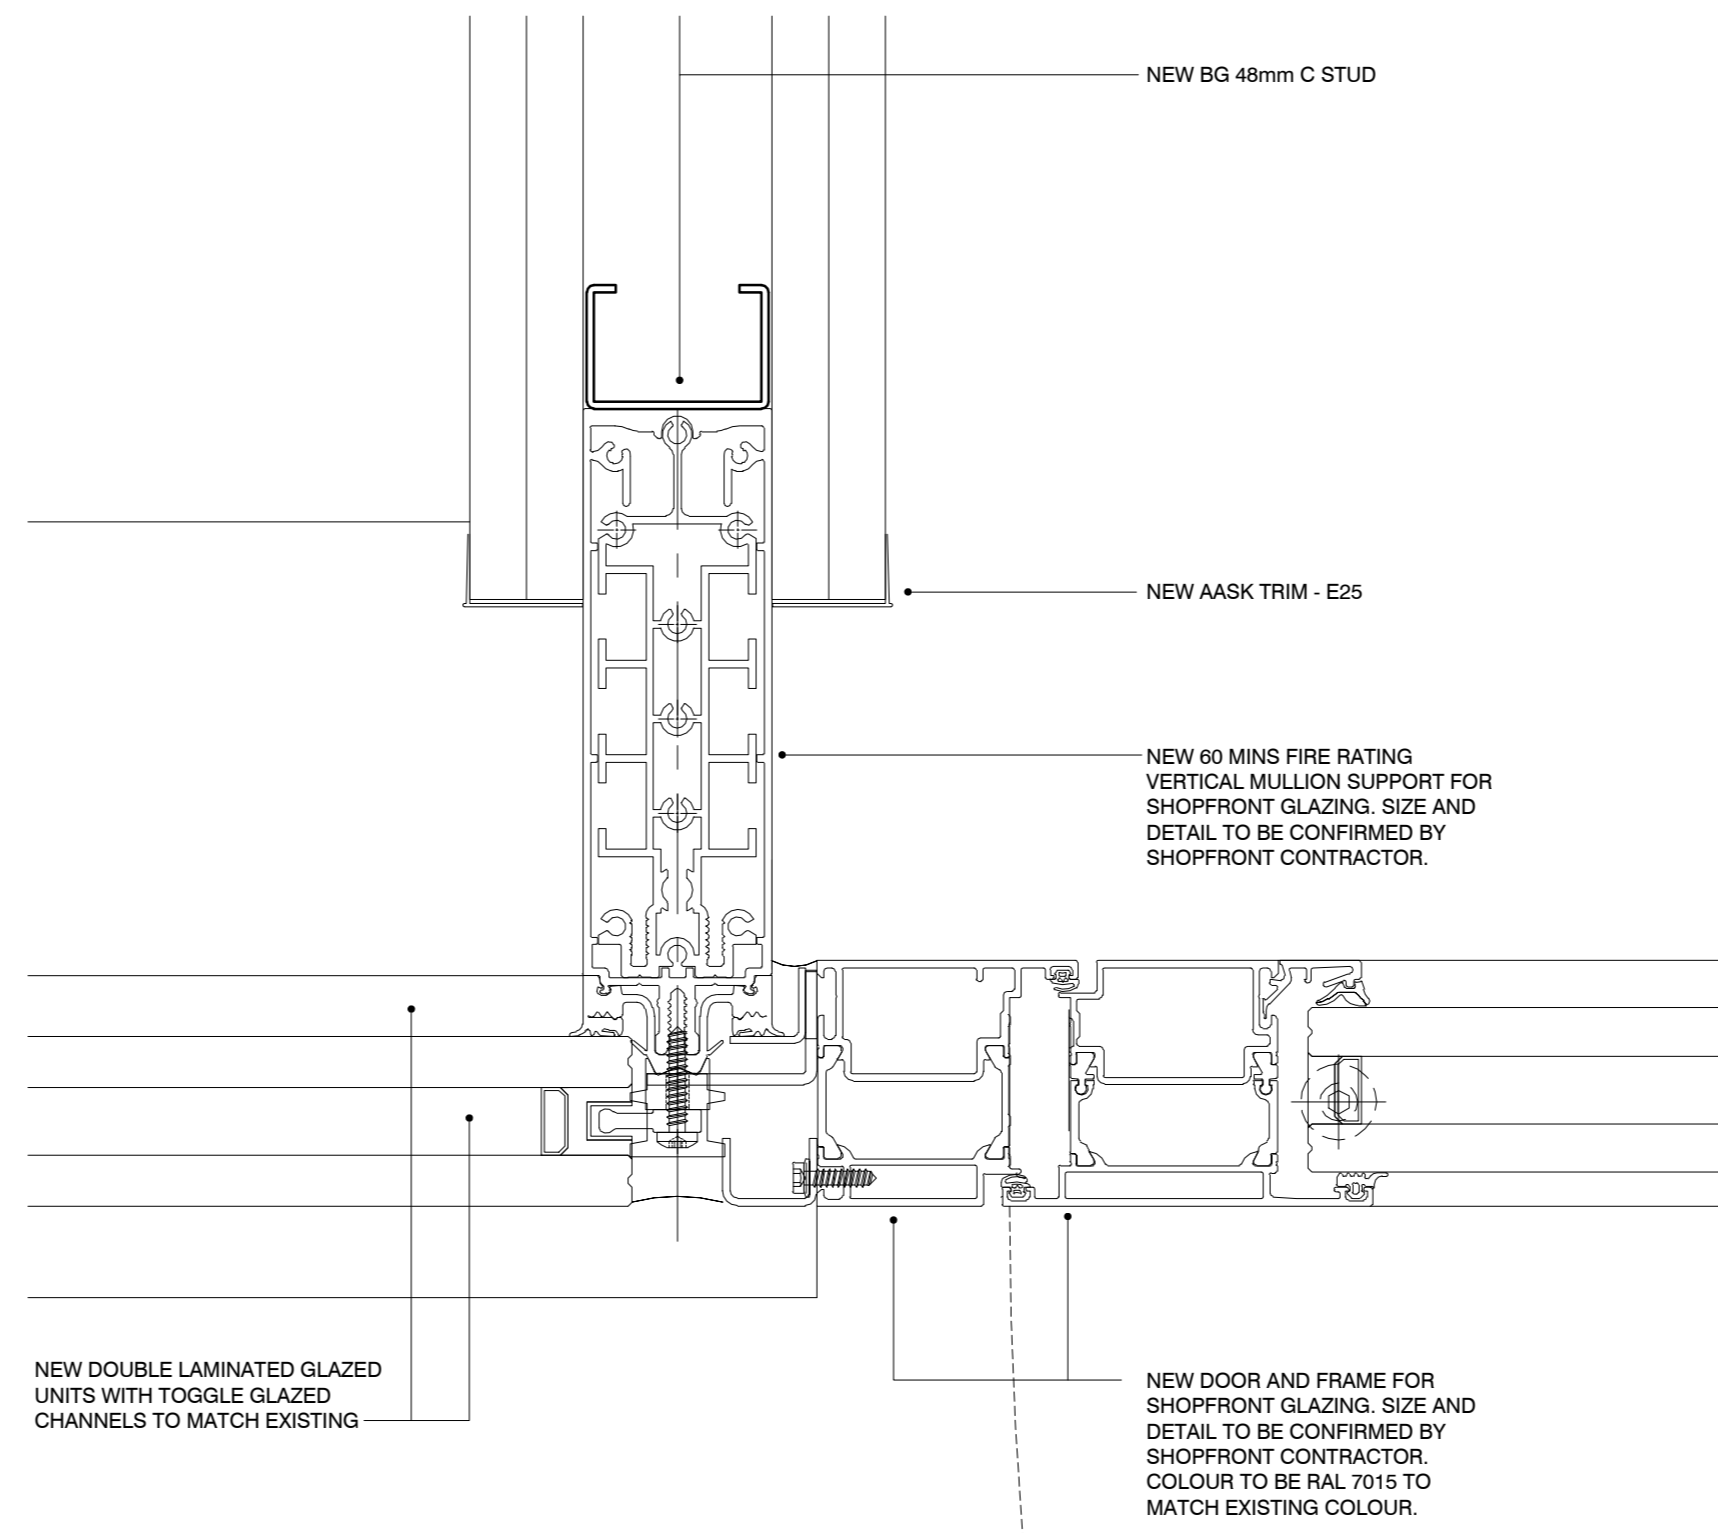


DETAIL C :
PROPOSED PLAN OF SHOPFRONT SUPPORT DETAIL AT NEW DOOR POSITION
SCALE: 1/2

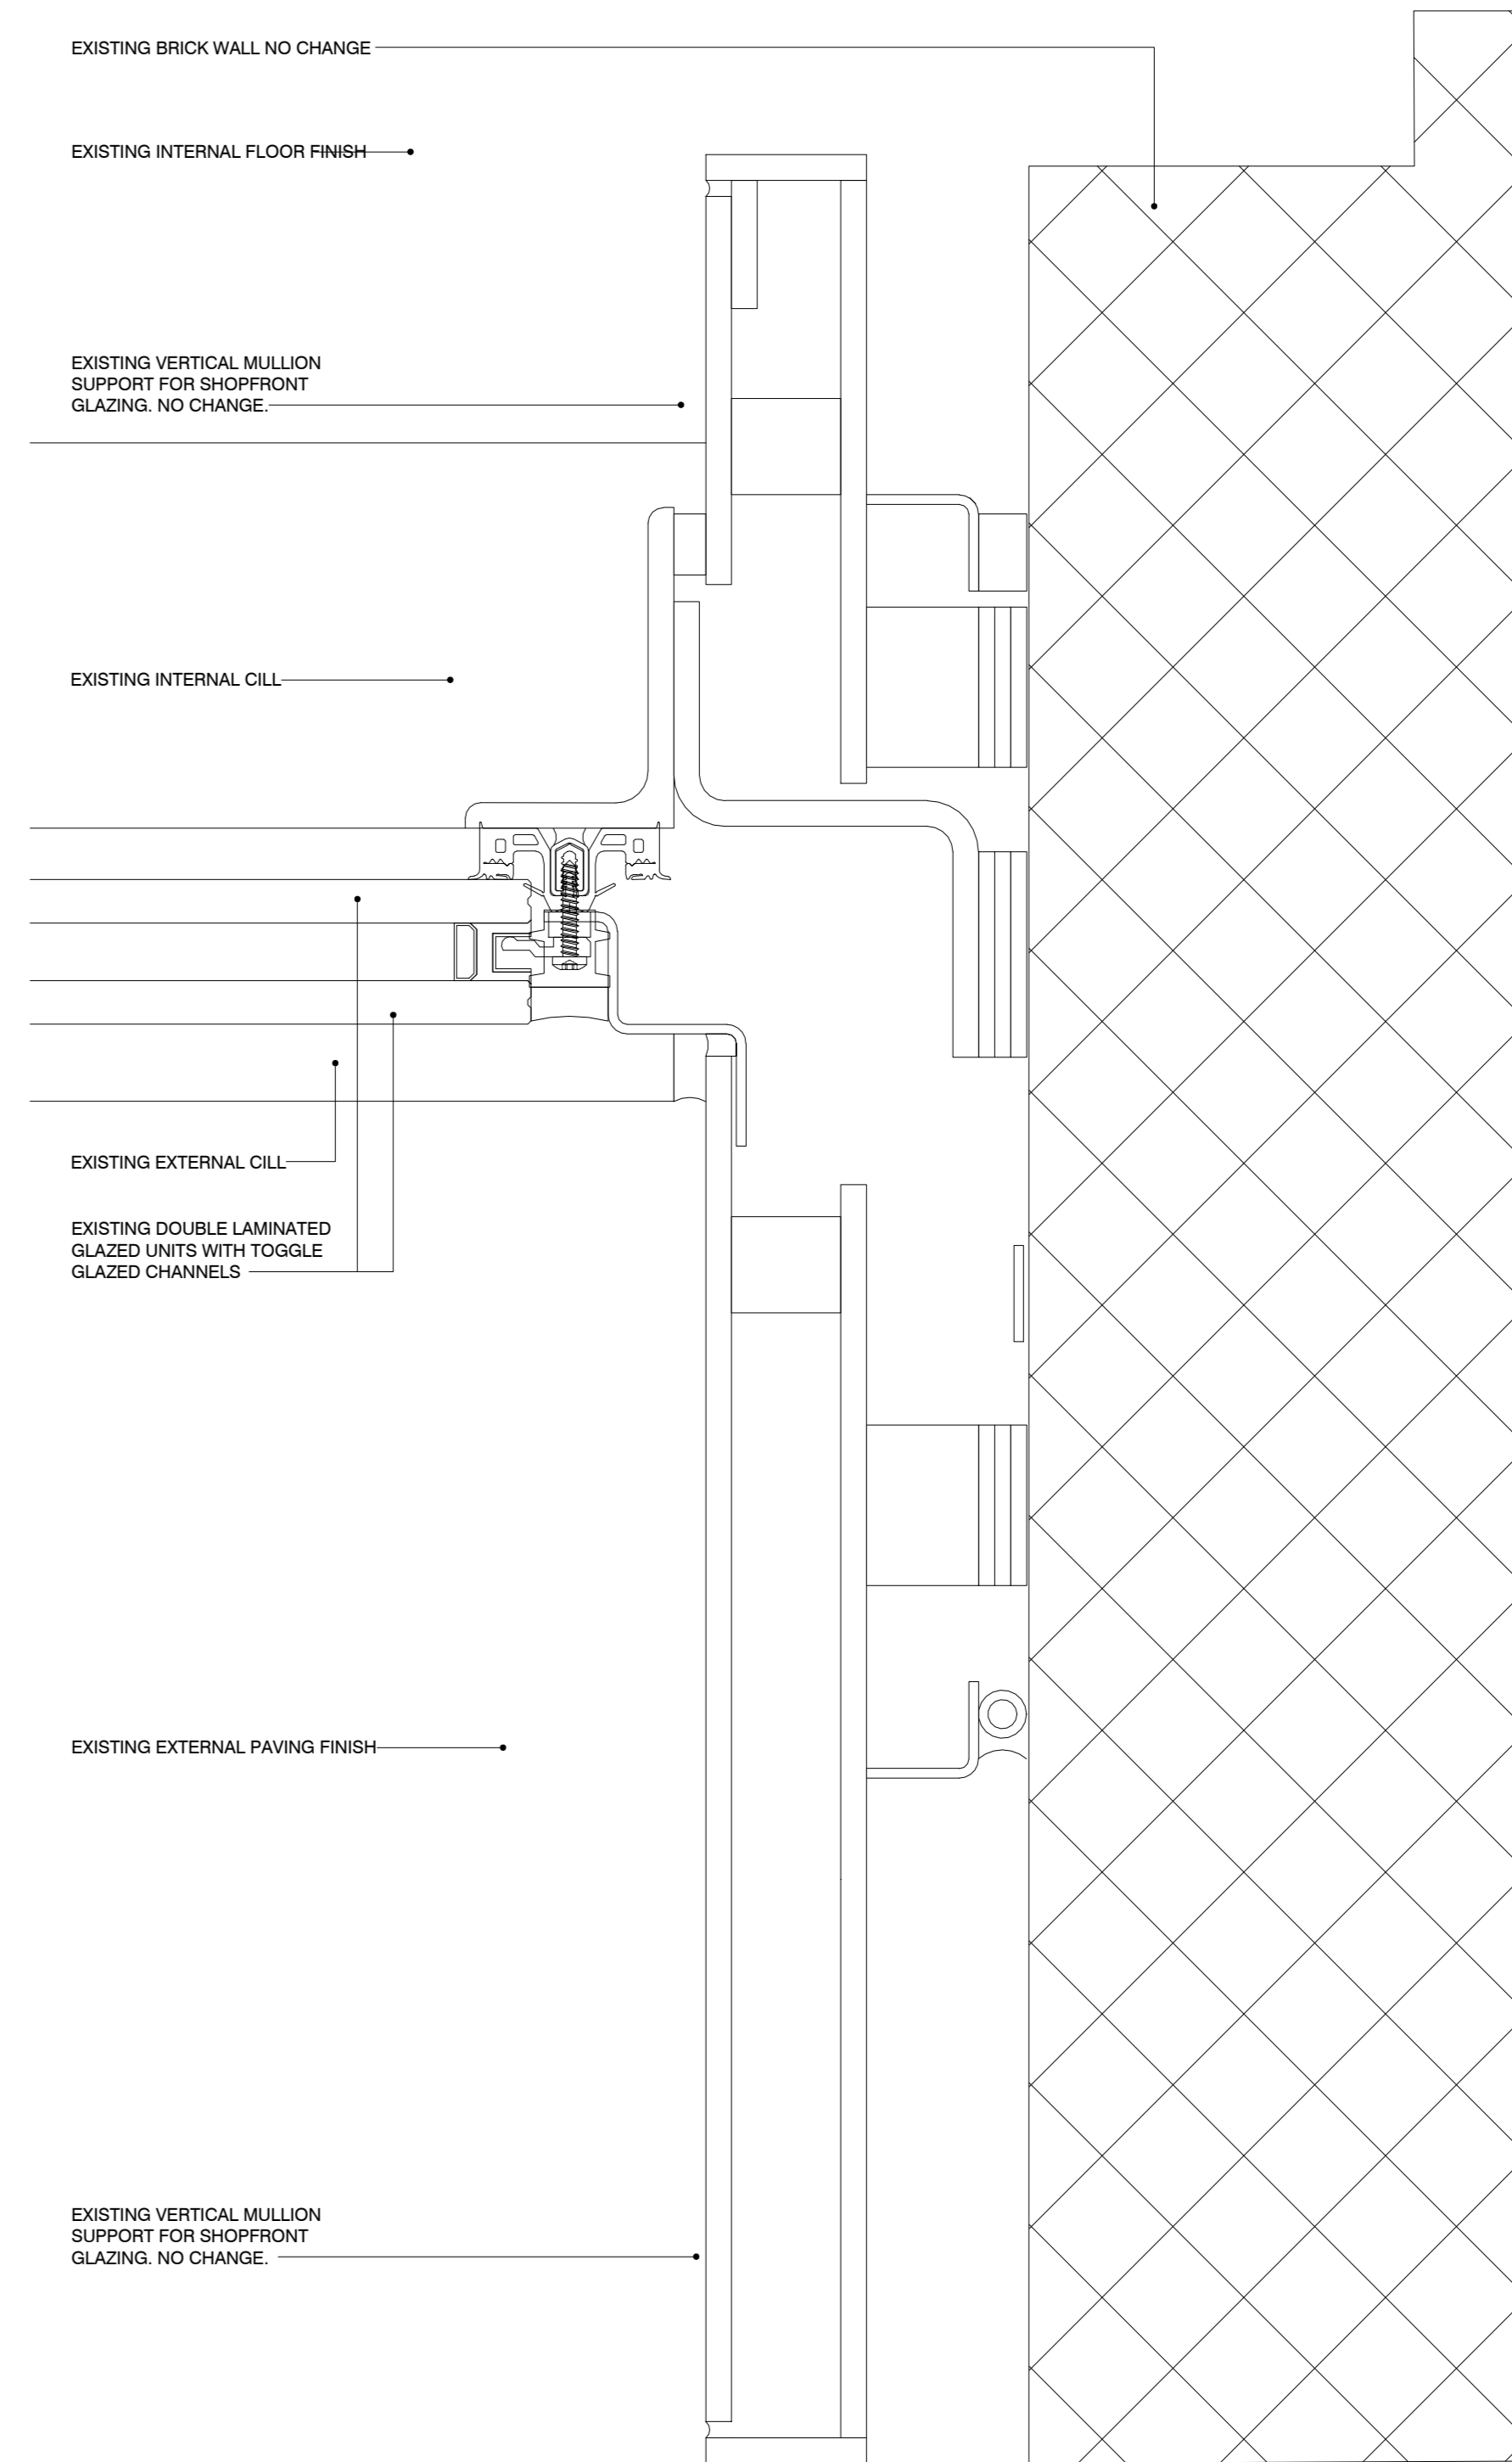


DETAIL D :
EXISTING PLAN OF SHOPFRONT JAMB SUPPORT DETAIL (NO CHANGE)
SCALE: 1/2

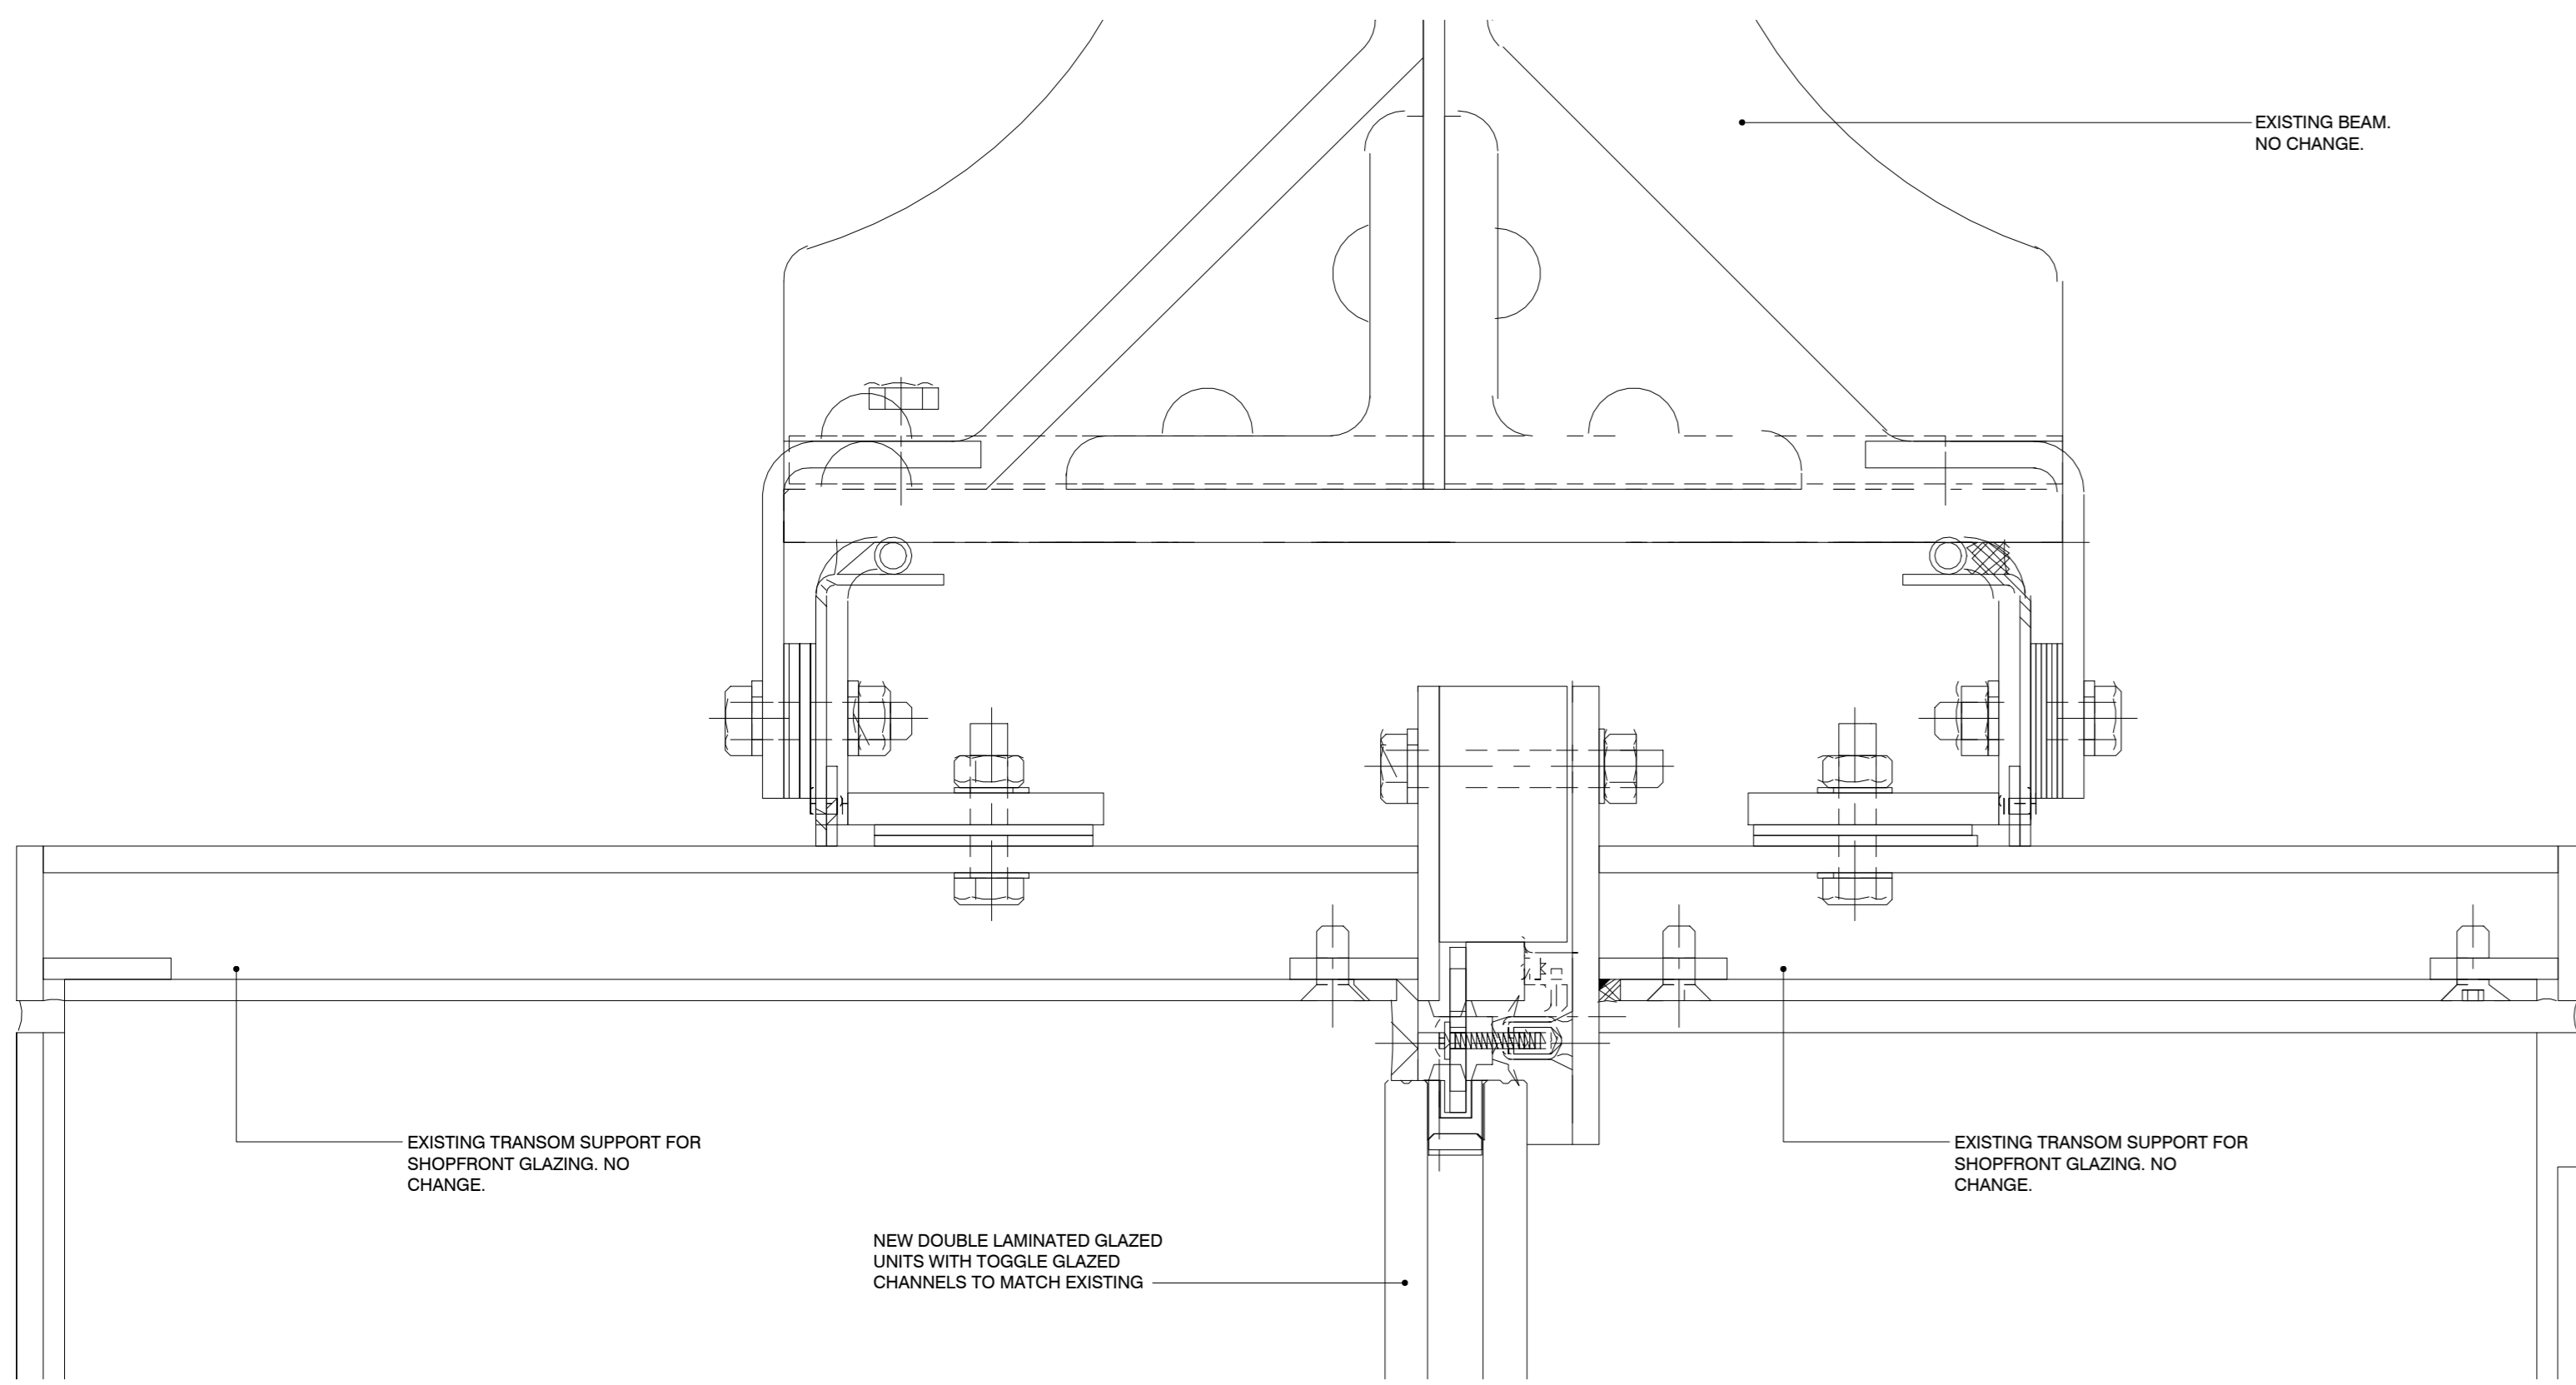

DETAIL E :
EXISTING SECTION OF SHOPFRONT TO BEAM AT HIGH LEVEL (NO CHANGE)
SCALE: 1/2

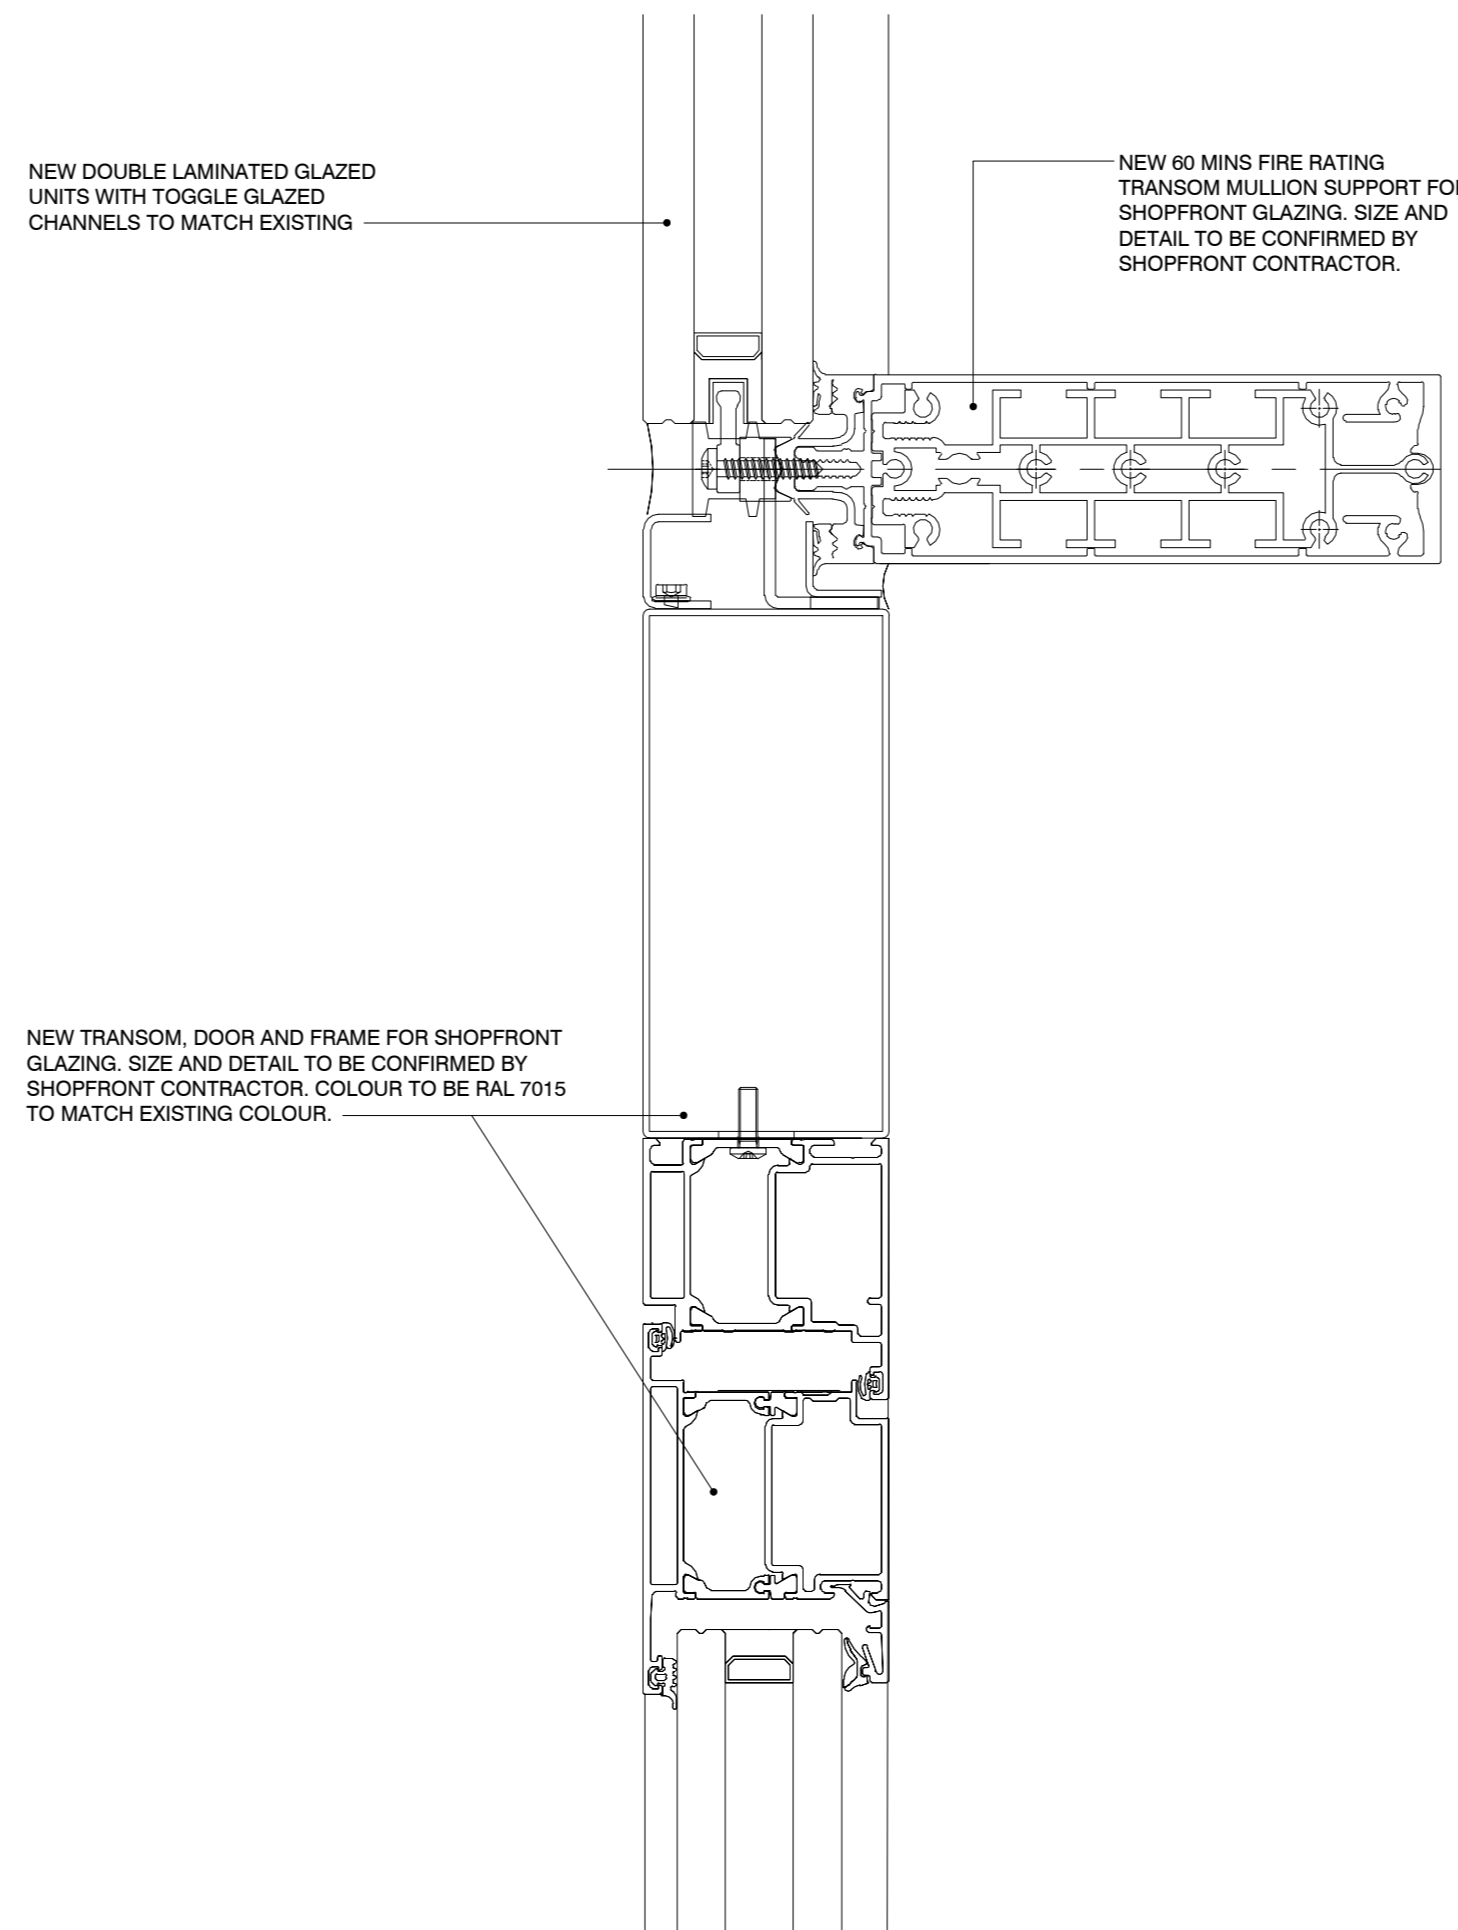

DETAIL F :
PROPOSED SECTION OF SHOPFRONT AT TRANSOM AND HEAD OF NEW DOOR
SCALE: 1/2

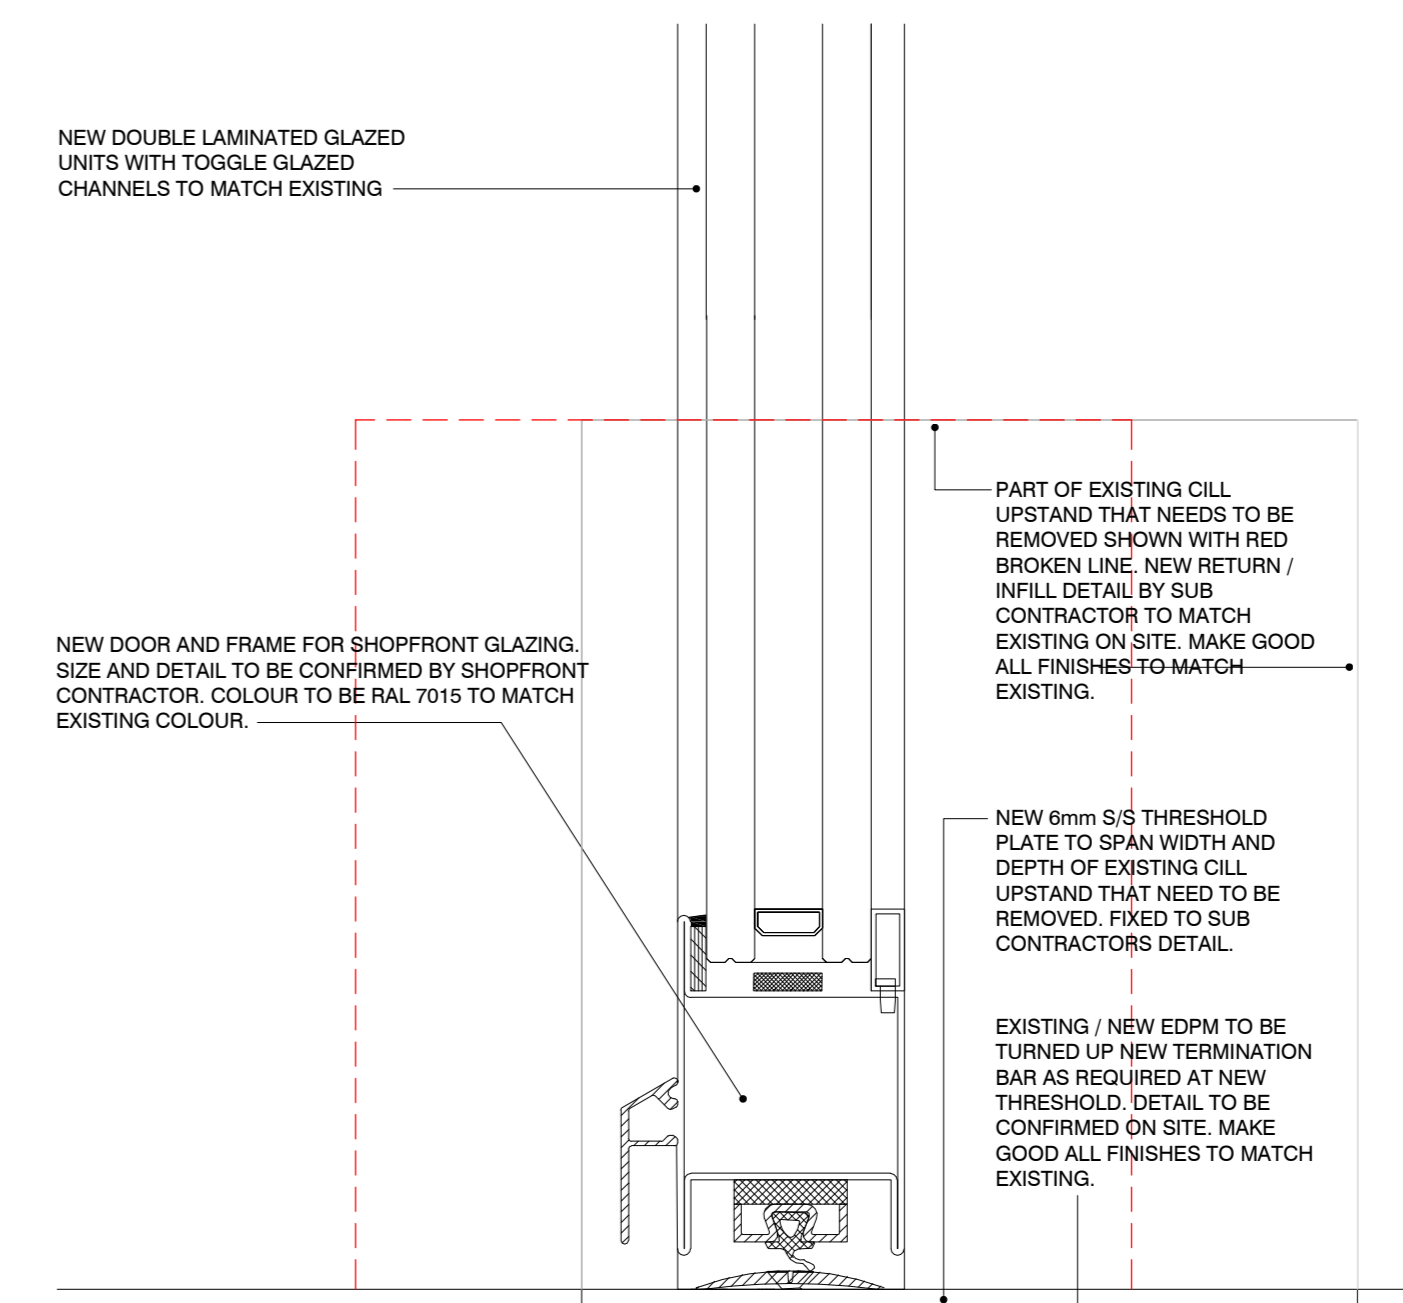

DETAIL G :
PROPOSED SECTION OF SHOPFRONT AT THRESHOLD OF NEW DOOR
SCALE: 1/2

20 0 20 40 60 80 100
SCALE 1:2
mm

NOTE: READ IN CONJUNCTION WITH DRAWING
NUMBER XXXXX-BAR-CR-XX-DR-T-31140 FOR
DETAILED DRAWING OF PROPOSED DOOR