


PROPOSED SECTION A-A  
SCALE 1:100 @ A3

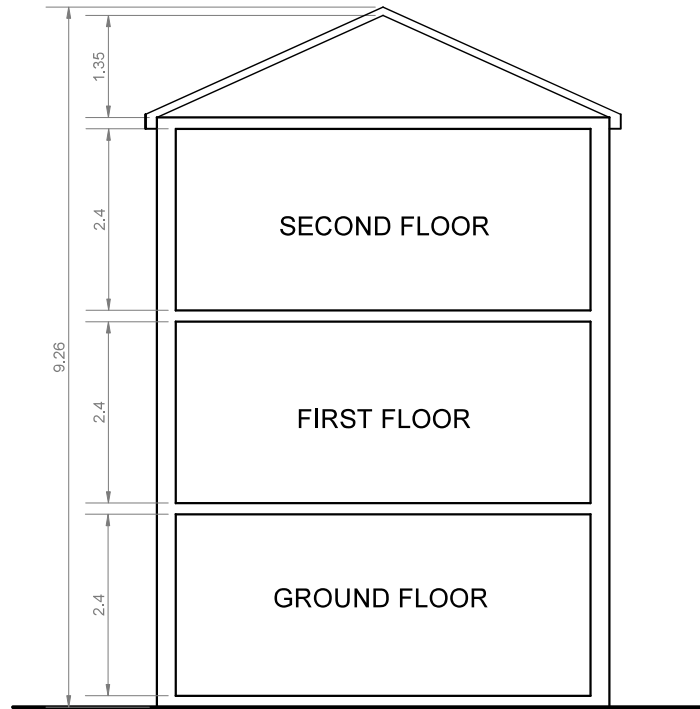

PROPOSED SECTION B-B  
SCALE 1:100 @ A3

NOTES :  
THIS DRAWING IS THE SUBJECT OF COPYRIGHT AND  
DESIGN RIGHTS AND SHALL NOT BE REPRODUCED,  
LOANED, COPIED OR SUBMITTED TO ANY OTHER PARTY  
WITHOUT CONSENT.

NO.	DR.	INFO
DATE		28-02-2025
REVISION		
PROJECT		
41 Orman Road, NW3 4QD		
London		
England		
CLIENT		
DRAWING TITLE		
PROPOSAL 1		
PROPOSED SECTIONS		
SCALE	1:100	
SIZE	A3	
JOB NO	-	
STAGE	-	
DWG NO.	-	
REVISION	0	
DATE	FEBRUARY 28	
DRAWN	-	
CHECKED	-	