



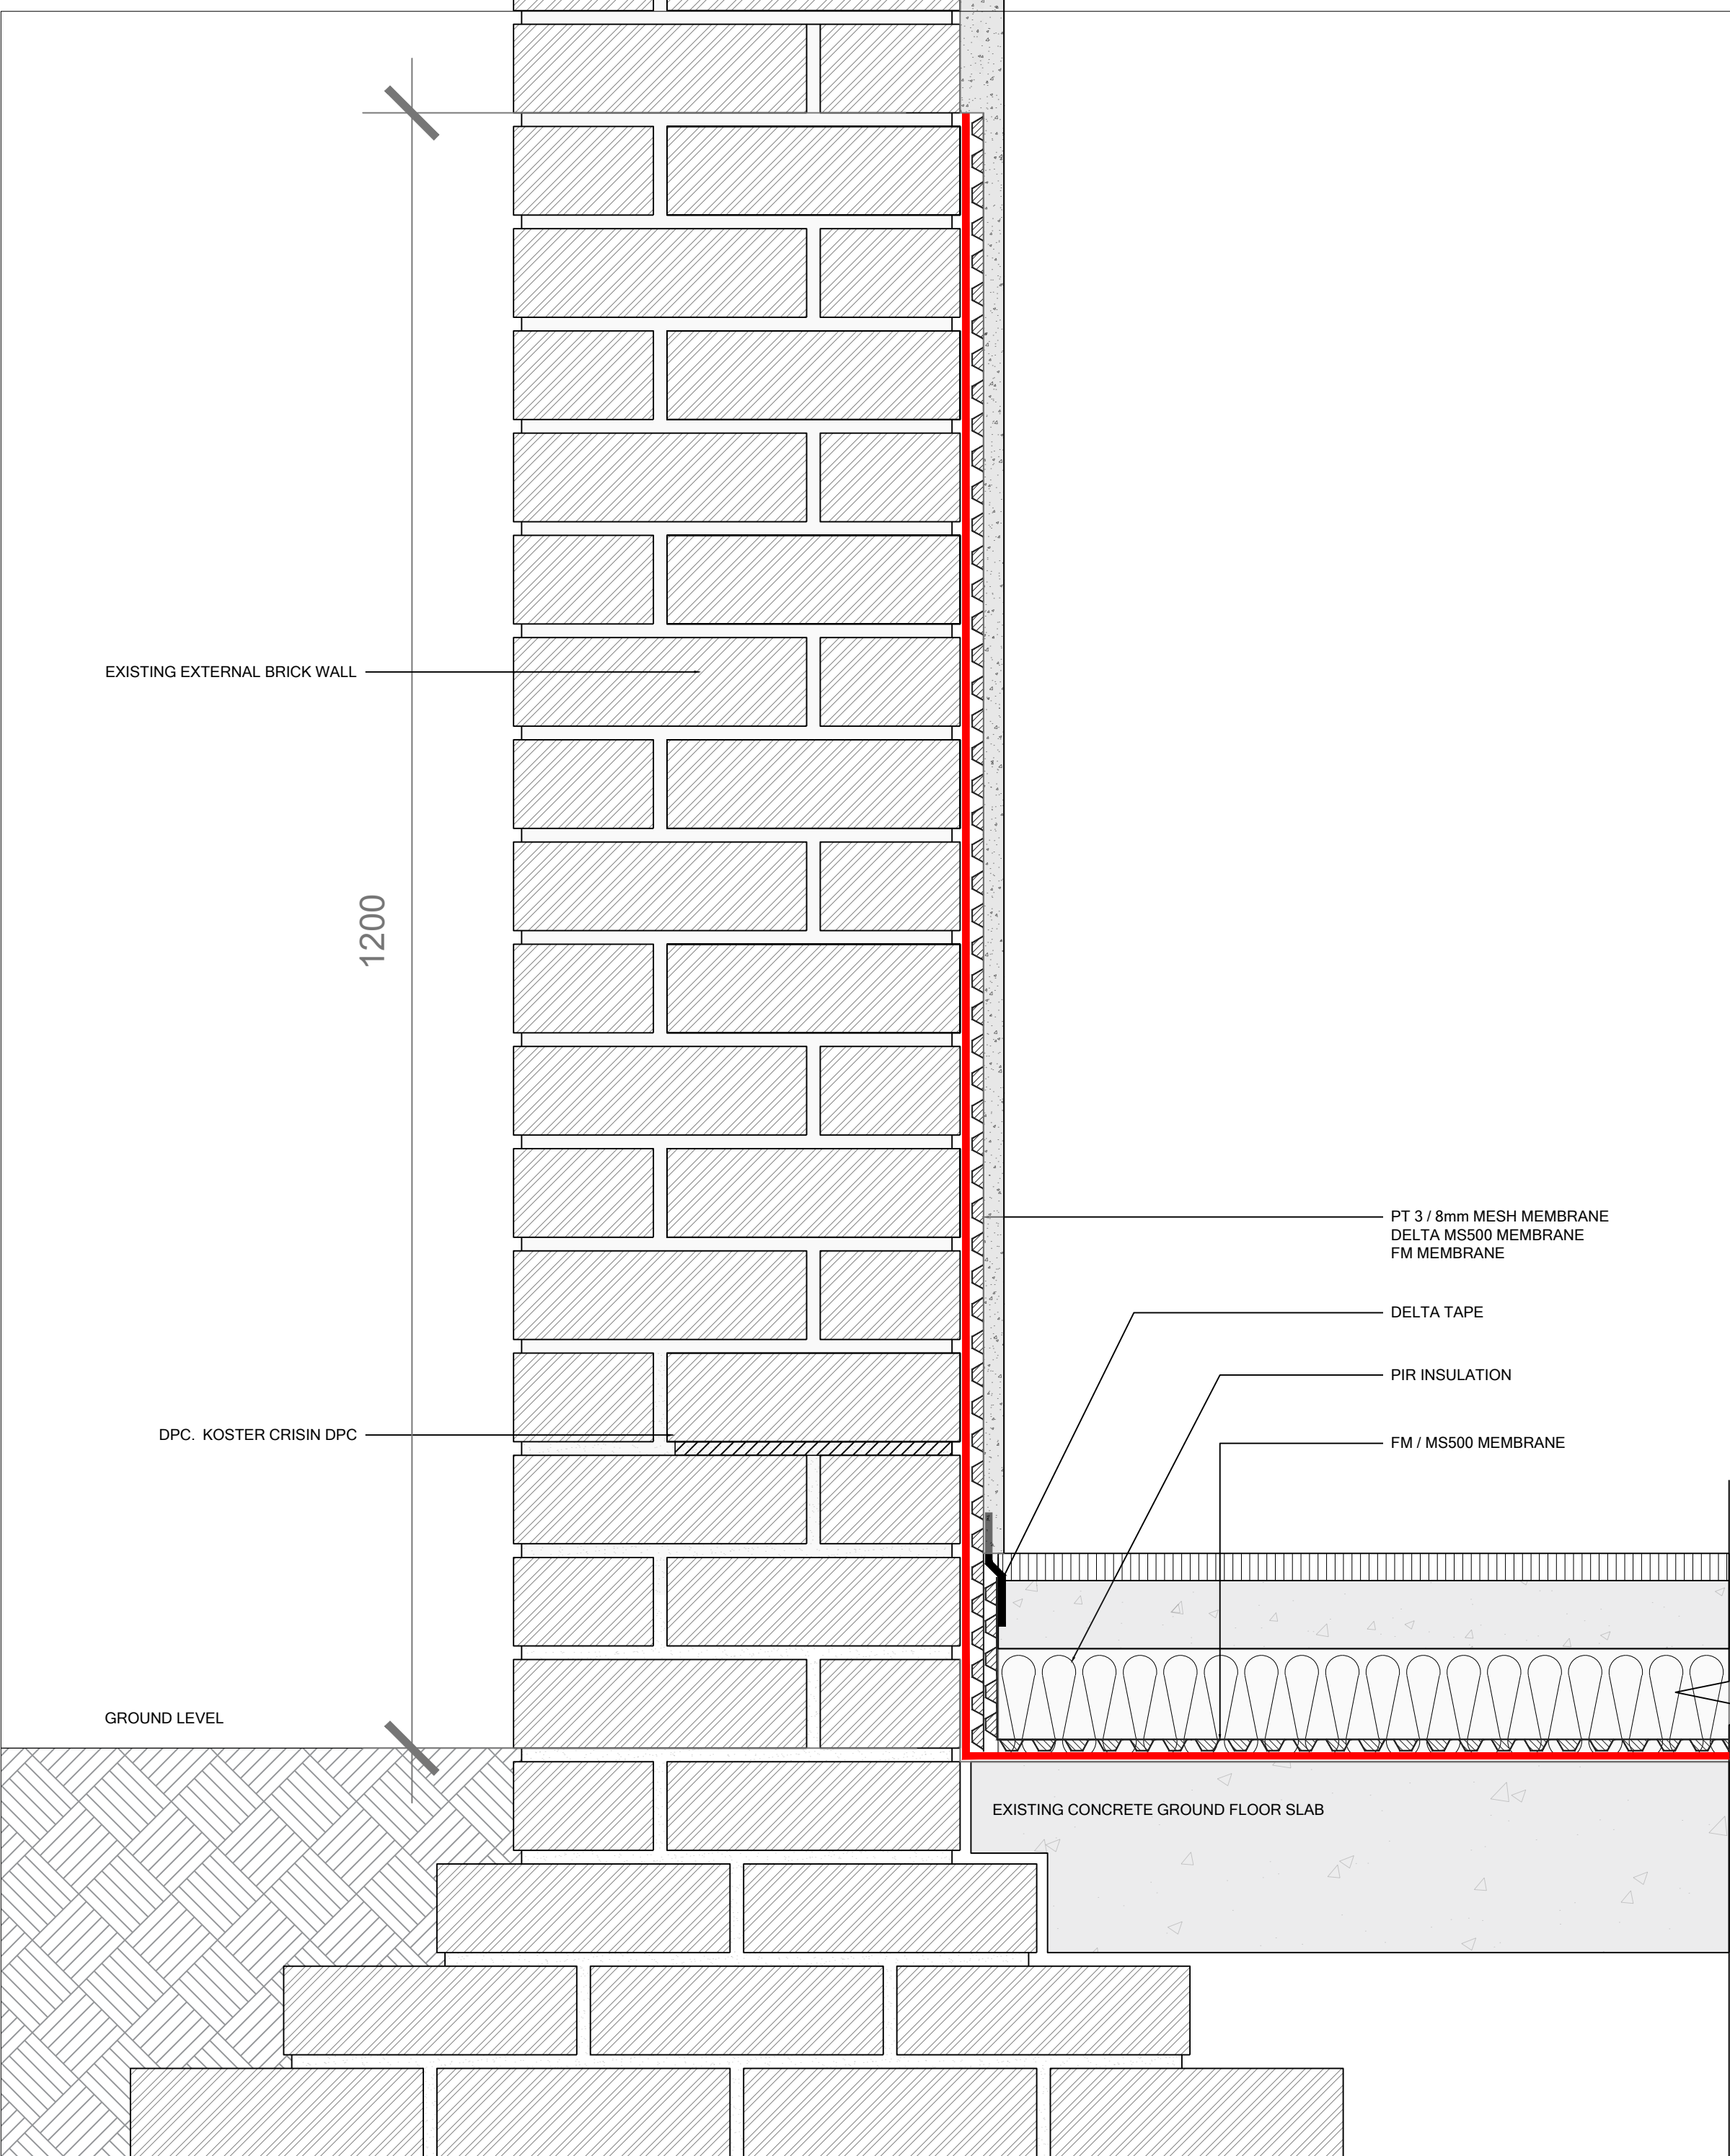

1 PROPOSED EXTERNAL WALL WATERPROOFING DETAIL

1:4

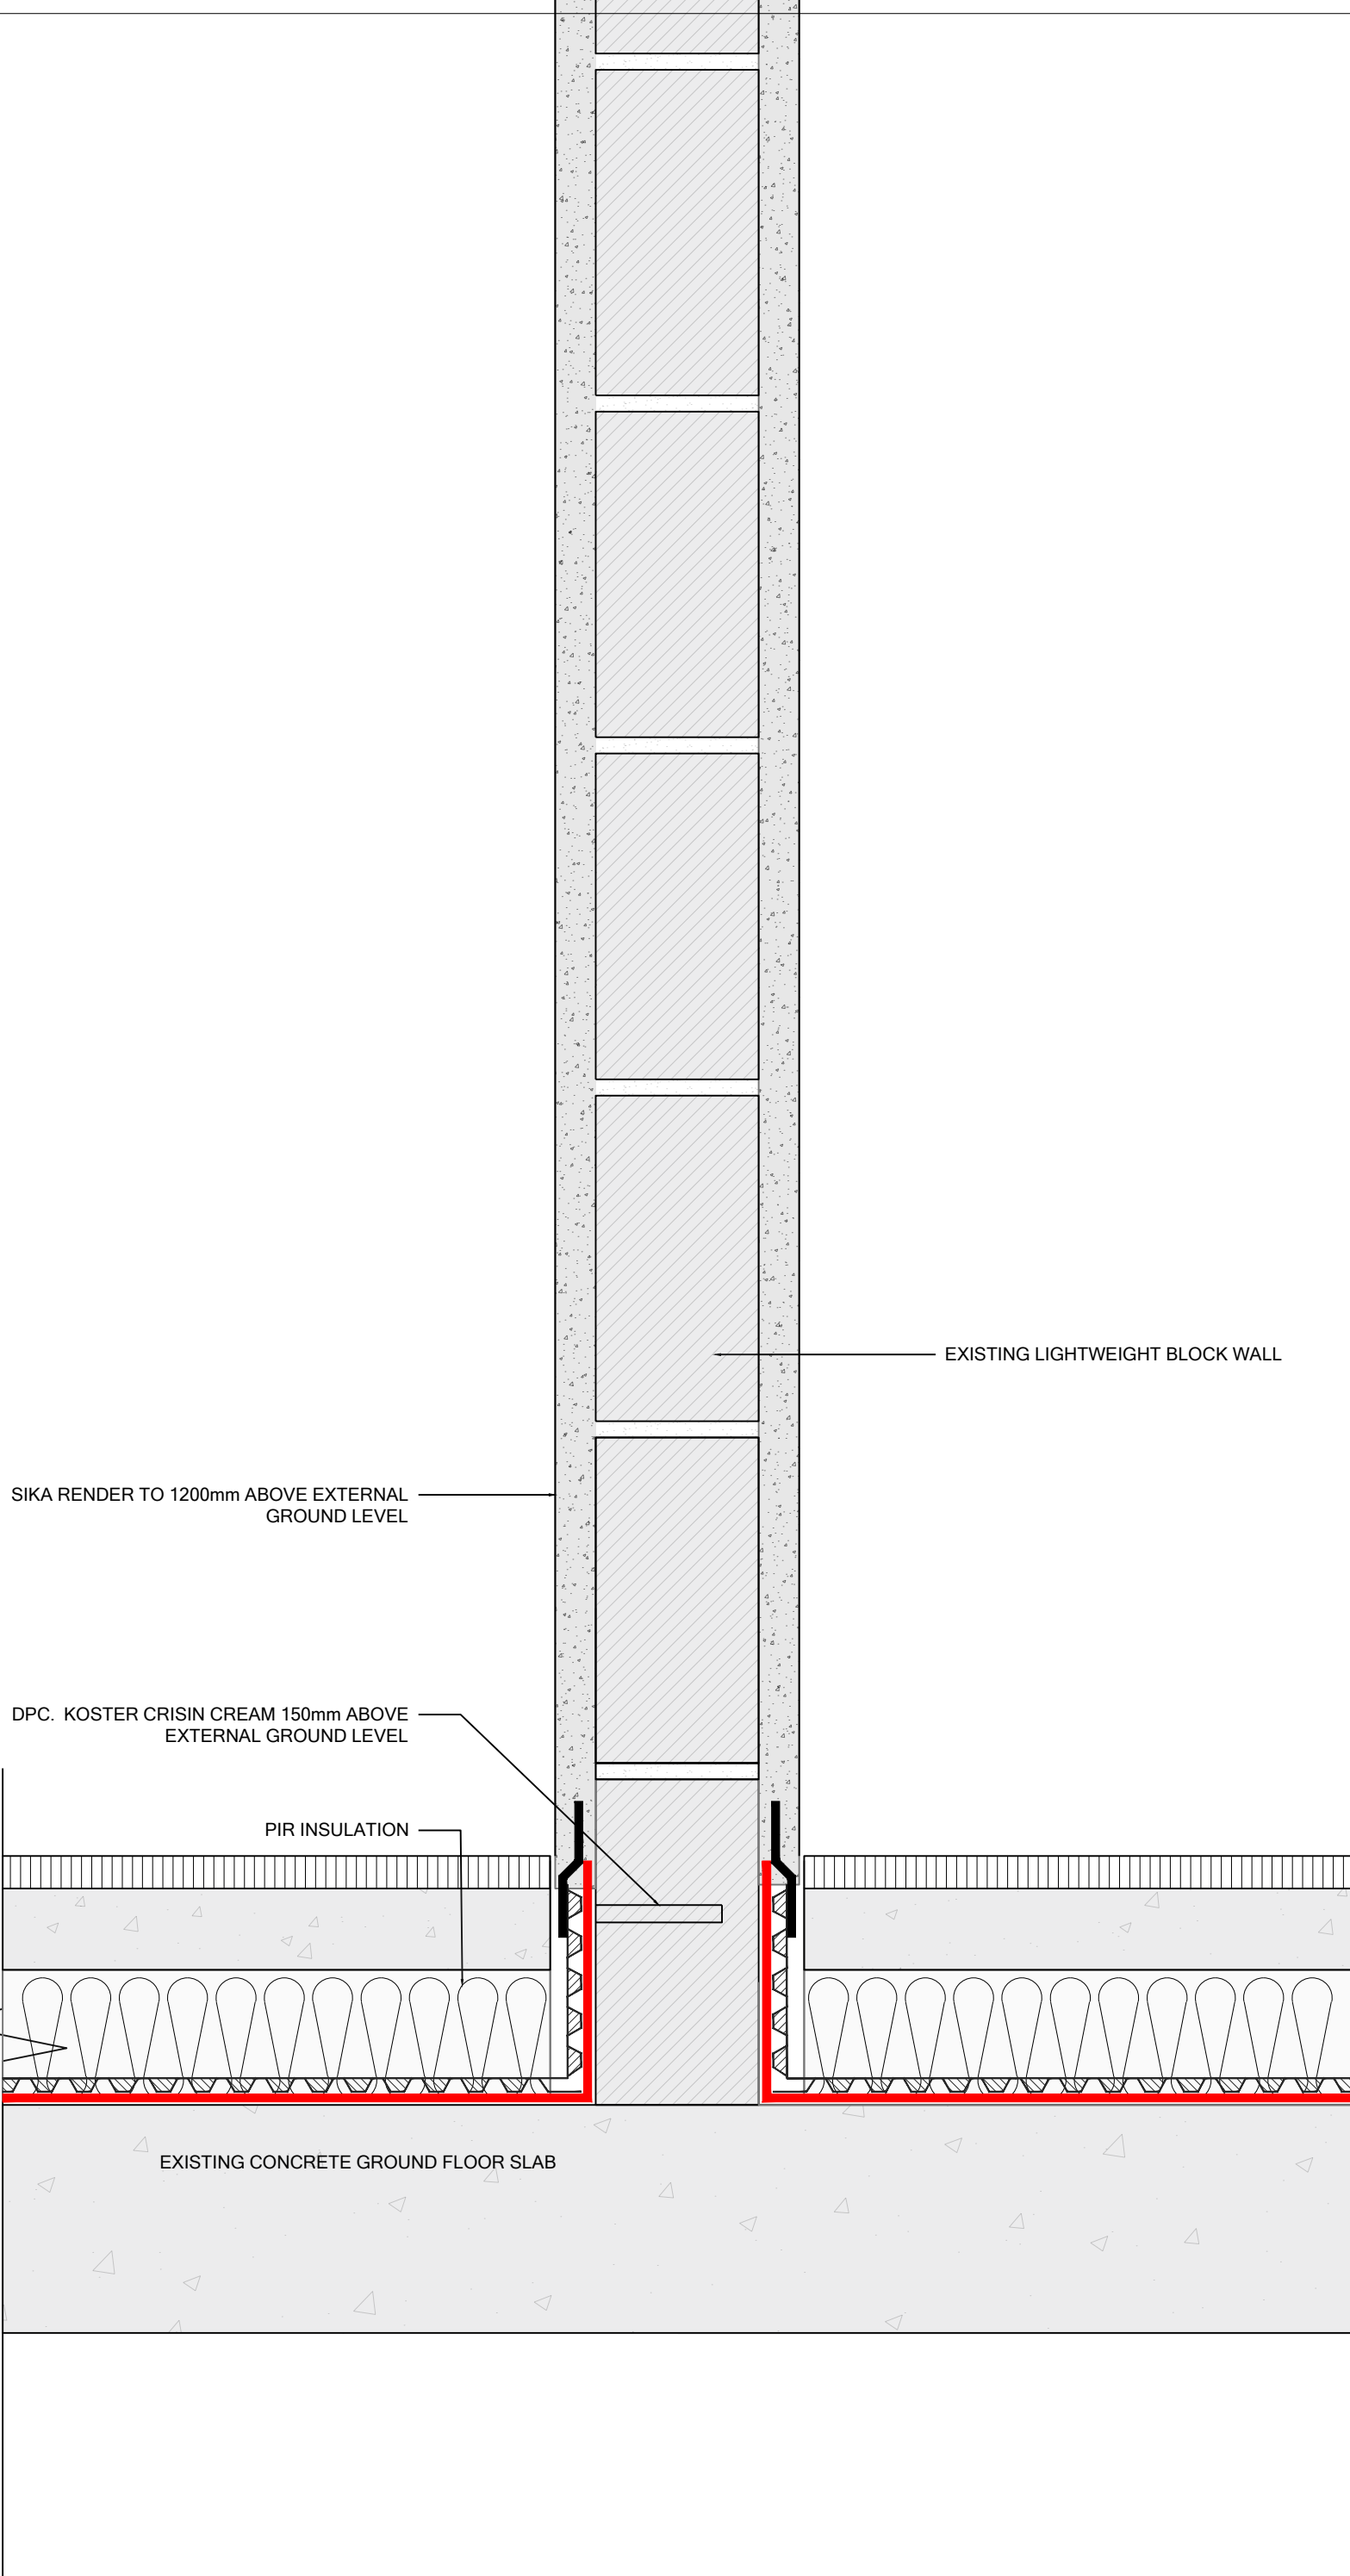

2 PROPOSED INTERNAL WALL WATERPROOFING DETAIL

1:4

VSquared
a. 7 Modbury Gardens London NW5 3QE t. +44 (0) 7958 341 925 e. venjaj@yahoo.co.uk
Date
Revision
Applicant VENJA JANICUEVIC on behalf of DR. AURORA
Drawing No. A03
Project FLAT 1B HEMPSTEAD HILL GARDENS NW3 2PH
Title PROPOSED EXTERNAL & INTERNAL WATERPROOFING DETAILS
Scale: 1:4
Size: A2
Project manager: VJ
Drawn: TP