


**I**  
**100** **Location Plan**  
**1:1250 @ A1**



**2**  
**100** **Block Plan**  
**1:500 @ A1**

<b>Notes:</b>  Drawings are based on survey data and may not accurately represent what is physically present.  Do not scale from this drawing. All dimensions are to be verified on site before proceeding with the work.  All dimensions are in millimeters unless noted otherwise.  Purcell shall be notified in writing of any discrepancies.				
<b>Key Plan</b> not to scale				
<b>Key</b>  Application Site  Land Owned by the Applicant (Trustees of the British Museum)				
0 10 m 20 m 30 m 40 m 50 m 100 m 1:1250 Scale				
First Issue: 24 Sep 2018 ISSUE DATE DRAWN CHECKED DESCRIPTION				
CLIENT The British Museum				
PROJECT British Museum - Great Court Desks				
DRAWING TITLE British Museum - Temporary Desks Application Location & Block Plan				
SIZE & SCALE A1L 1:1250 @ A1				
DRAWING STATUS ISSUED FOR LBC				
JOB NUMBER 239294				
DRAWING NO. 100				
REVISION -				
15 Bermondsey Square, Tower Bridge Road, London, SE1 3UN ; T: +44(0)20 7397 7171, E: london@purcell.com © PURCELL 2012. PURCELL ® IS THE TRADING NAME OF PURCELL MILLER TRITTON LLP				

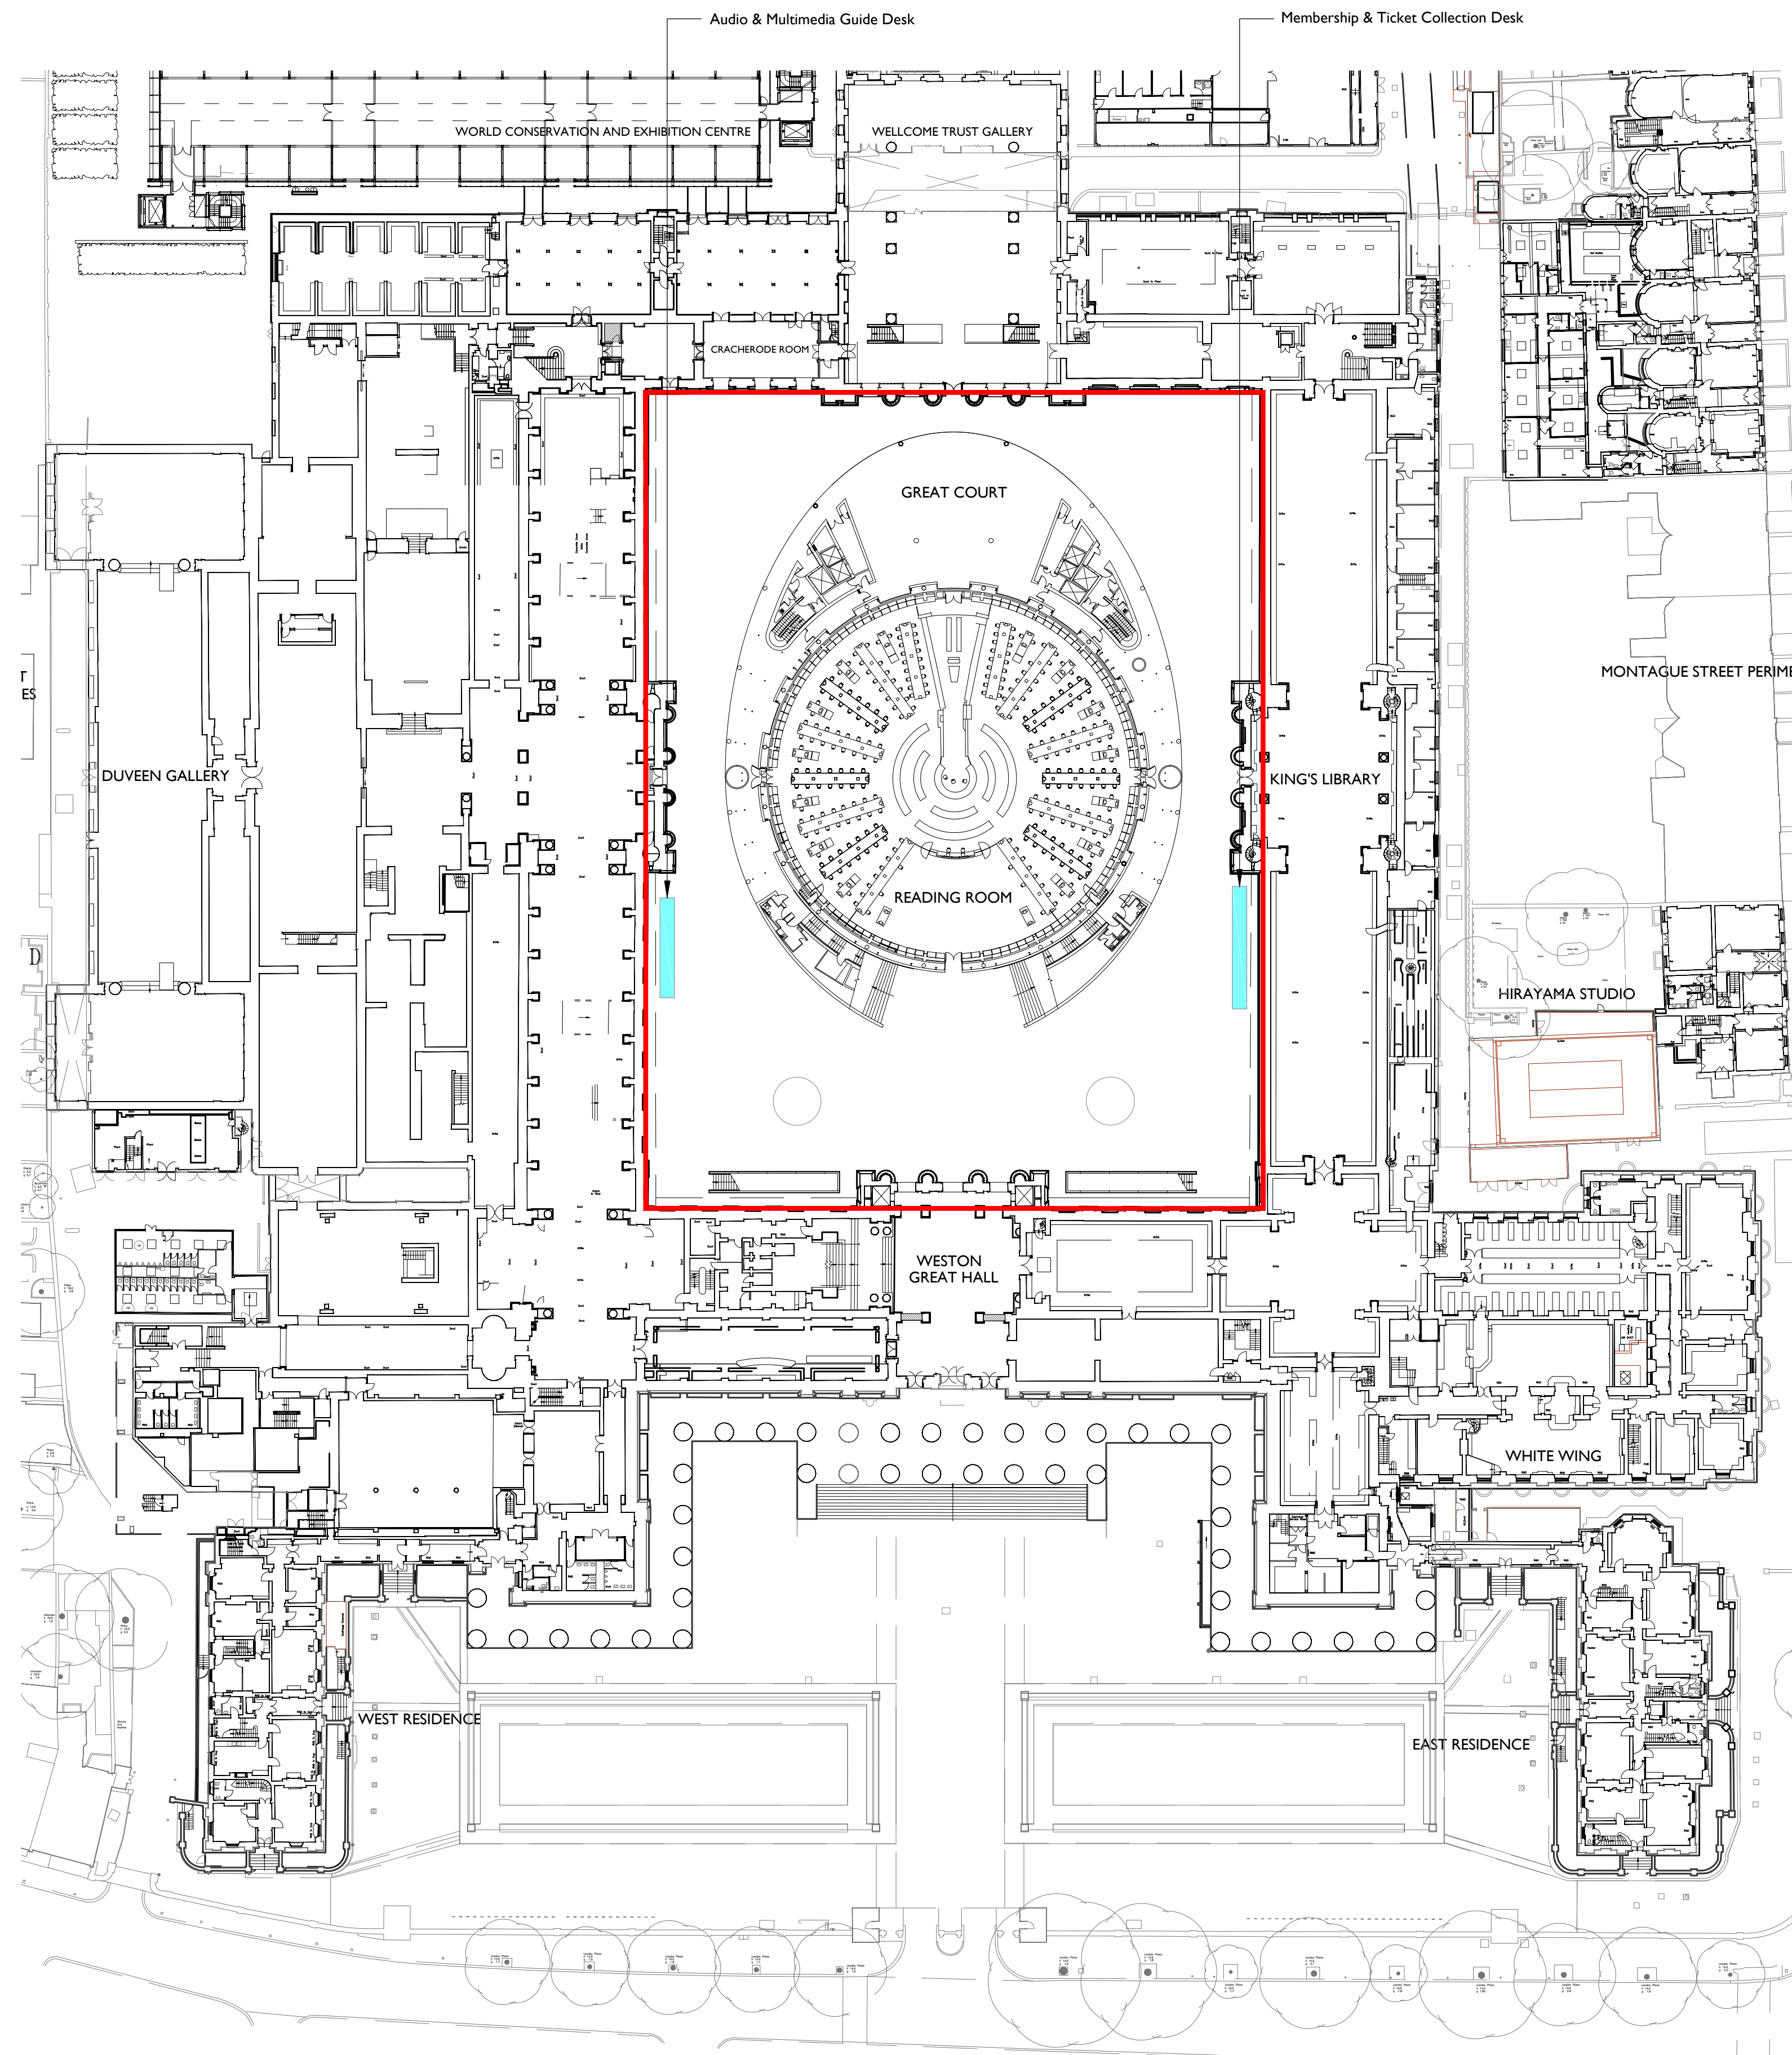