


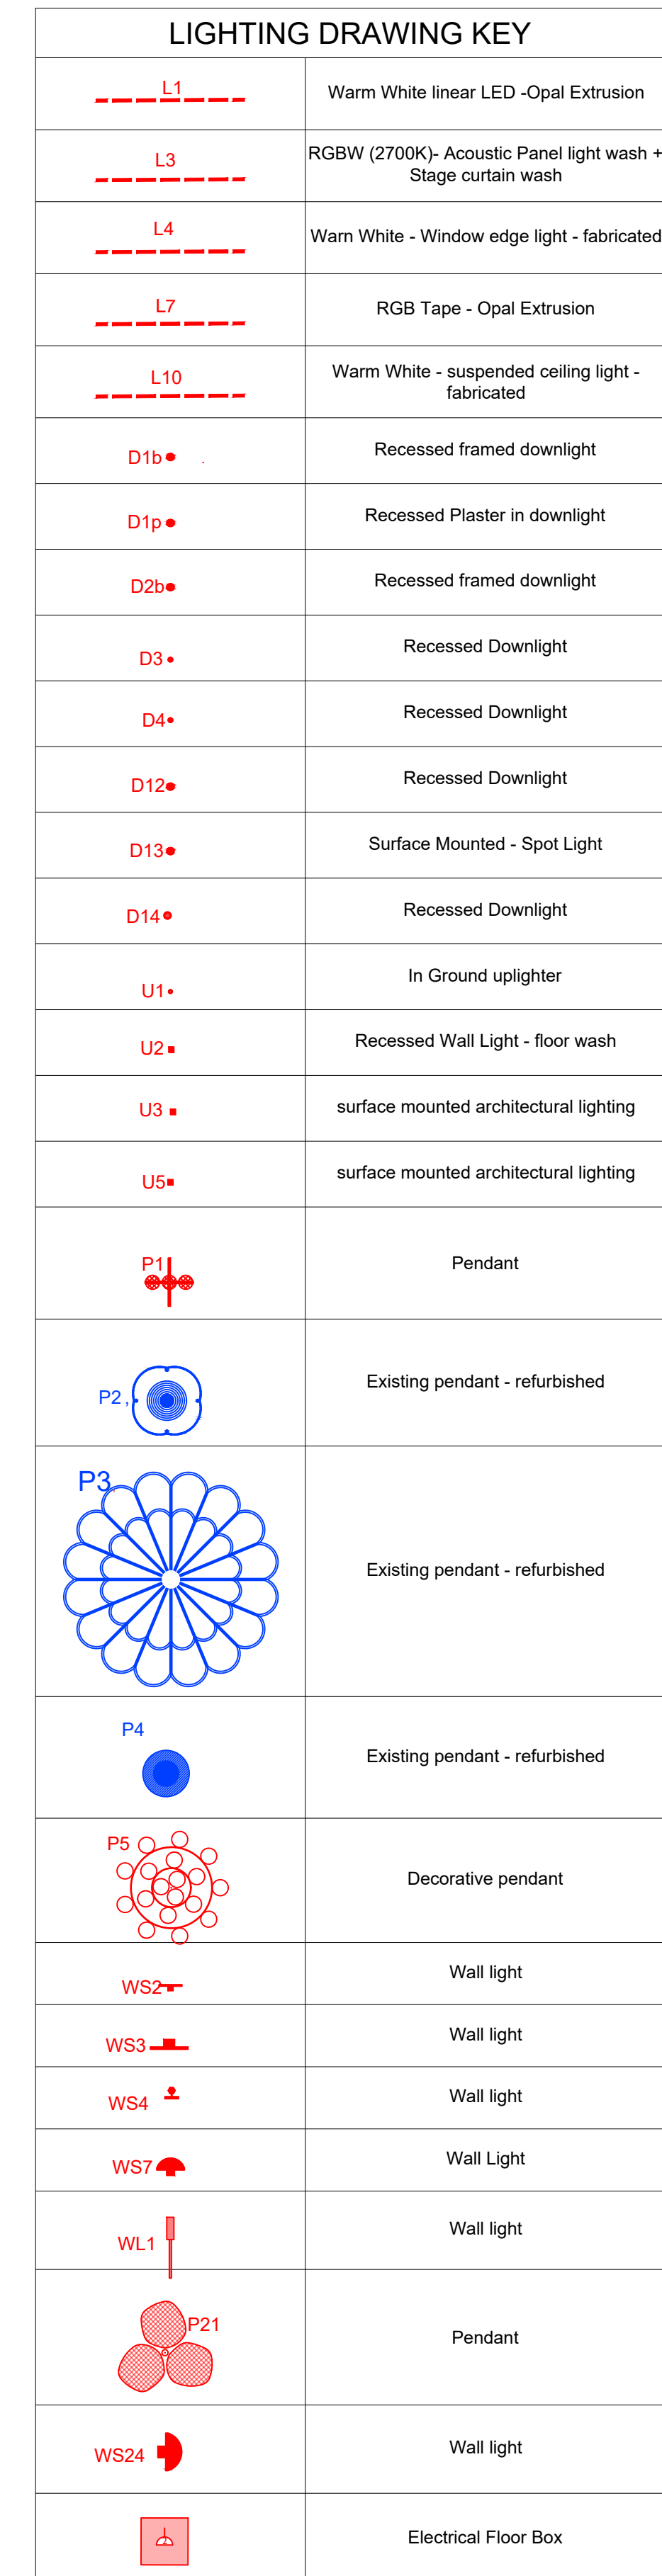

NOTES:

IENT:

RTNER

CUT COST CONSULTANT:

WELL COST CONSULTANT:

TERIOR DESIGN:

Reason For Issue:	By:	Date:	Revision:
Lighting specification change owing to acoustic ceiling system	AM	25/01/28	R19
Reduction of downlights as per request.	AM	25/02/10	R20
Update to Staircase	AM	25/03/03	R21
Update to Staircase	AM	25/03/04	R22
Update to Staircase B	AM	25/03/11	R23

CONSTRUCTION