



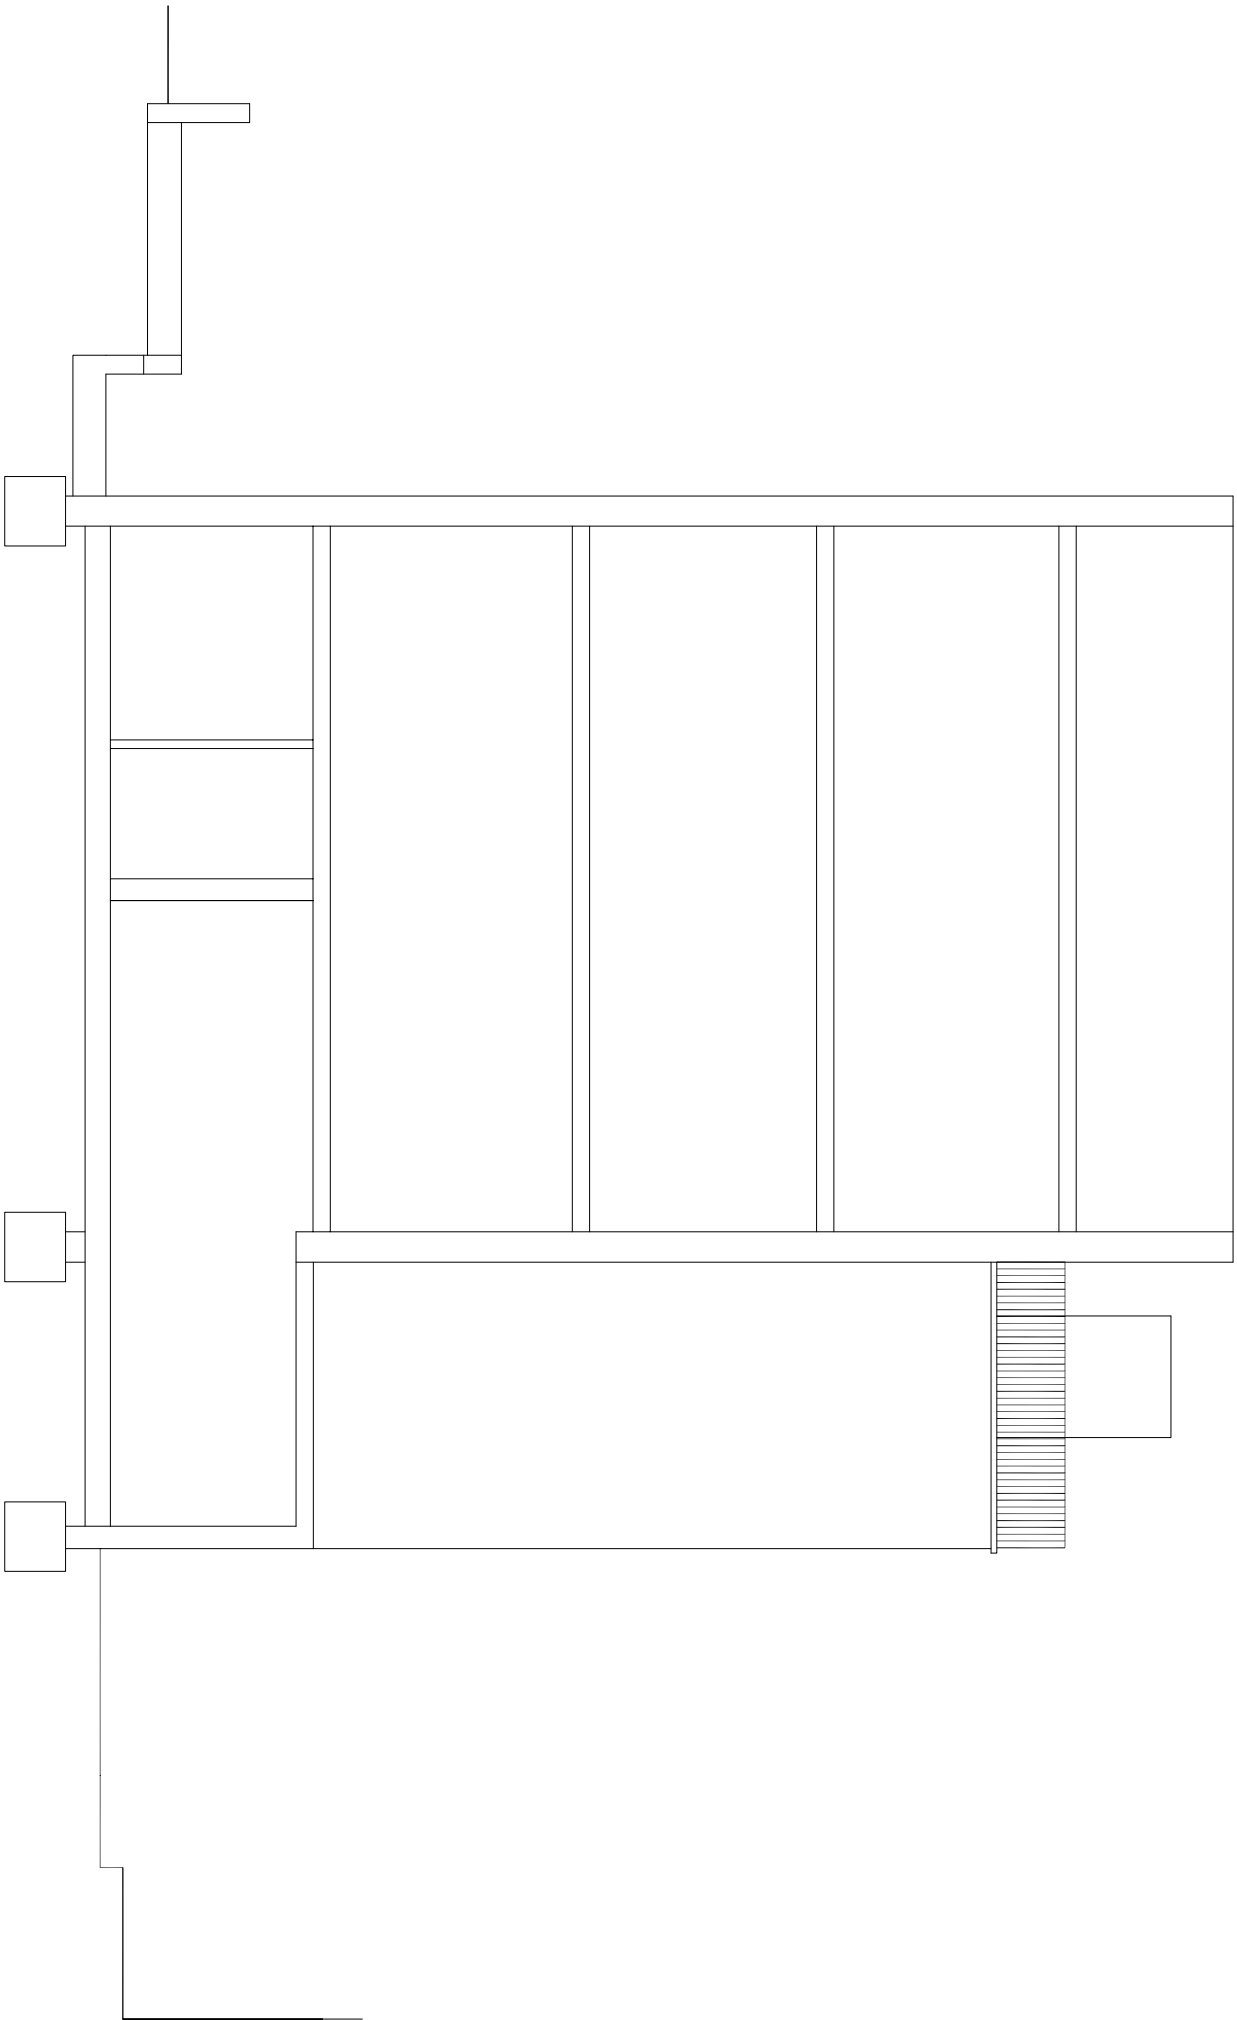

SECTION A / SIDE ELEVATION

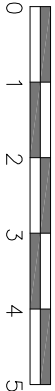

Drawings and calculations are to be approved by Building Control prior to the commencement of any work. No responsibility will be taken by the design team without the written approval by the Local Authority or an approved Inspector.



URBAN REGEN
LONDON Ltd.

TITLE		ADDRESS	
PROPOSED DRAWINGS		LOWER GROUND FLOOR FLAT 24 WINCHESTER ROAD, NW3 3NT	
CLIENT		SCALE	
Mr. J. WOOLLEY		1:100 @ A3	
DRAWING NO.		DATE	
241215/10		DEC 2024	
		REV. B	