



00 SIDE ELEVATION - EXISTING  
SCALE: 1:100 @ A3

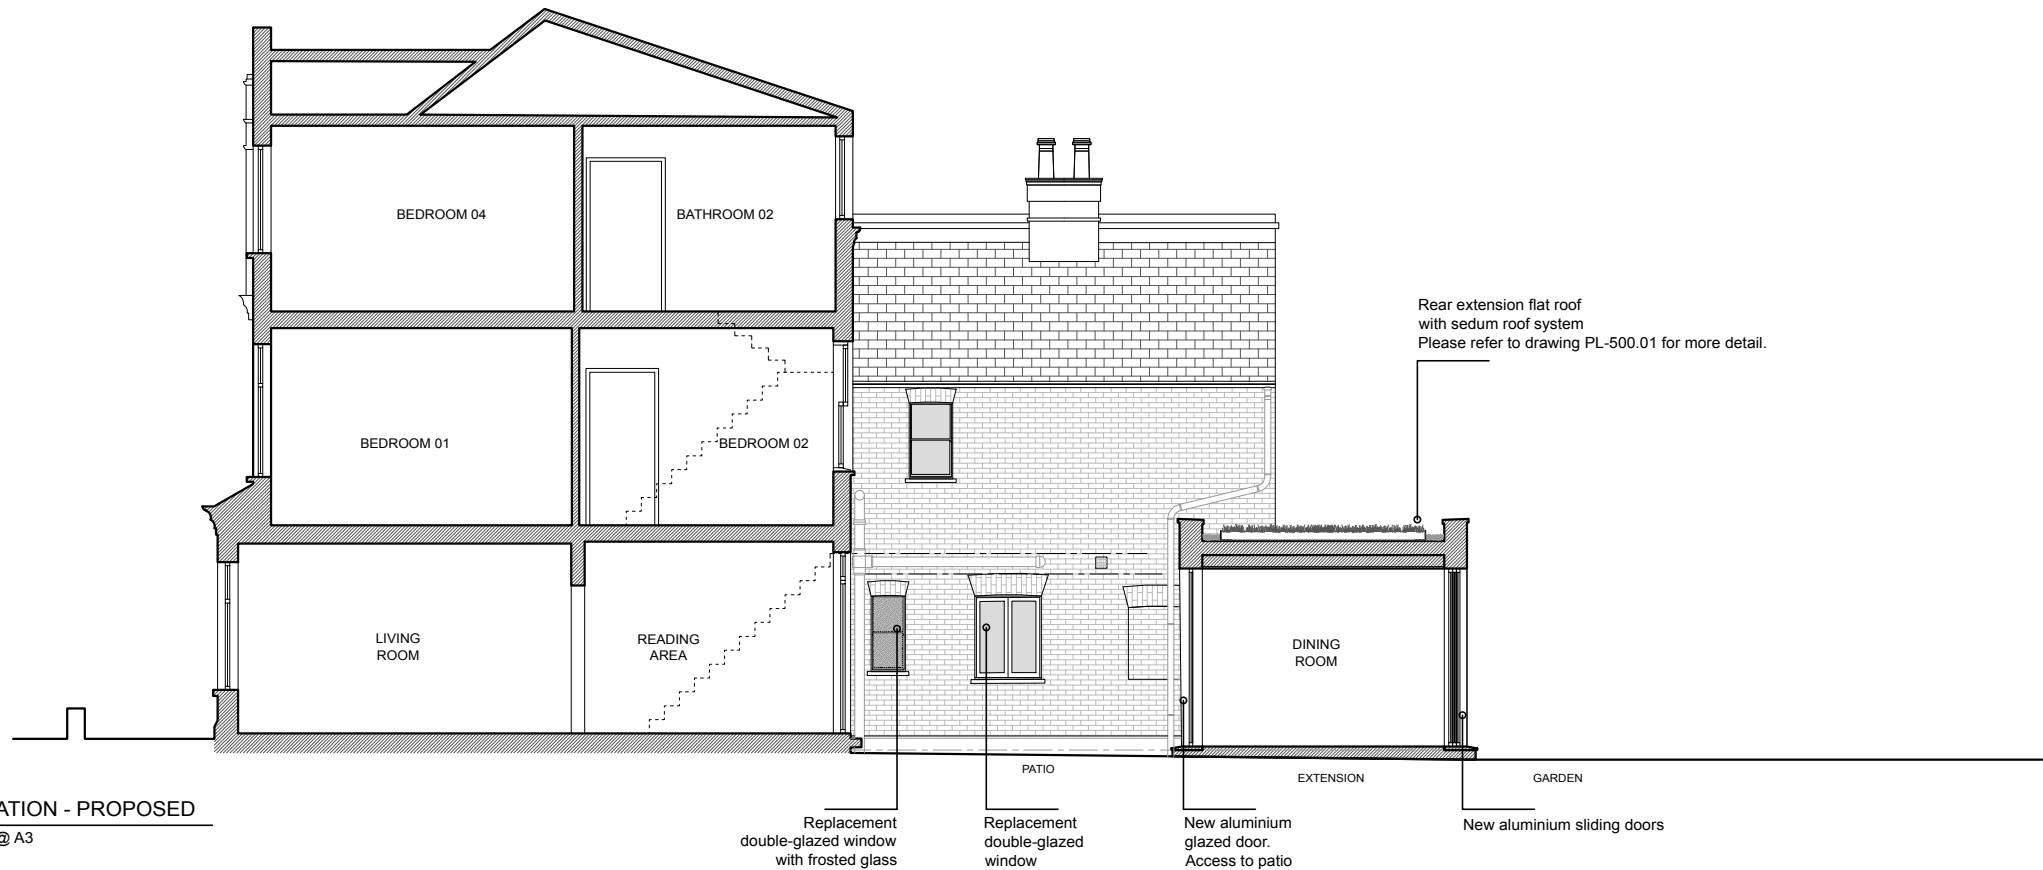

01 SIDE ELEVATION - PROPOSED  
SCALE: 1:100 @ A3

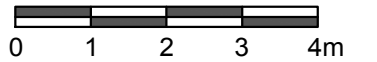

PROJECT NAME:  
**38 Lisburne Road - London - NW3 2NR**

DRAWING STATUS: **PLANNING**  
Issued only for purpose indicated. This drawing to be read in conjunction with all consultants information.  
All dimensions to be checked on site. Do not scale, except for planning purposes.

DRAWING TITLE:  
**Side Elevation  
Existing and Proposed**

SCALE:  
**1:100 @ A3**

DRAWING NO:  
**PL-400.02**

DATE OF ISSUE:  
**17.03.2025**

REV:  
**-**