



KEY PLAN

Patio Elevation 01  
Patio Elevation 02

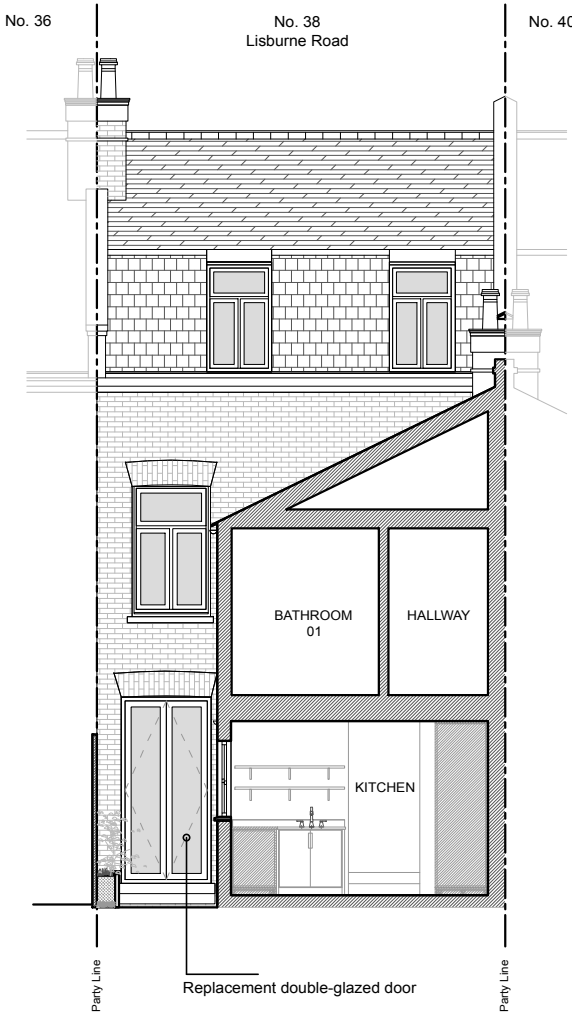

00 PATIO ELEVATION 01 - PROPOSED  
SCALE: 1:100 @ A3

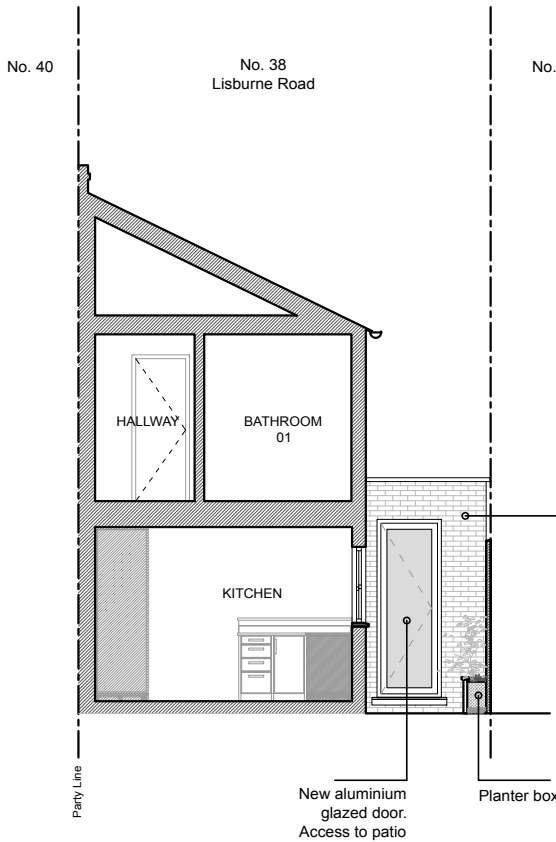

01 PATIO ELEVATION 02 - PROPOSED  
SCALE: 1:100 @ A3

Rear extension  
New brick cladding  
matching existing property brick wall finish.



PROJECT NAME:  
**38 Lisburne Road - London - NW3 2NR**

DRAWING STATUS: **PLANNING**  
Issued only for purpose indicated. This drawing to be read in conjunction with all consultants information.  
All dimensions to be checked on site. Do not scale, except for planning purposes.

DRAWING TITLE:  
**Patio Elevations  
Proposed**

SCALE:  
**1:100 @ A3**

DRAWING NO:  
**PL-400.03**

DATE OF ISSUE:  
**17.03.2025**

REV:  
**-**