


## FRONT VIEW

400  
01 Typical Planter Bench Detail Front View @ 1:10 scale

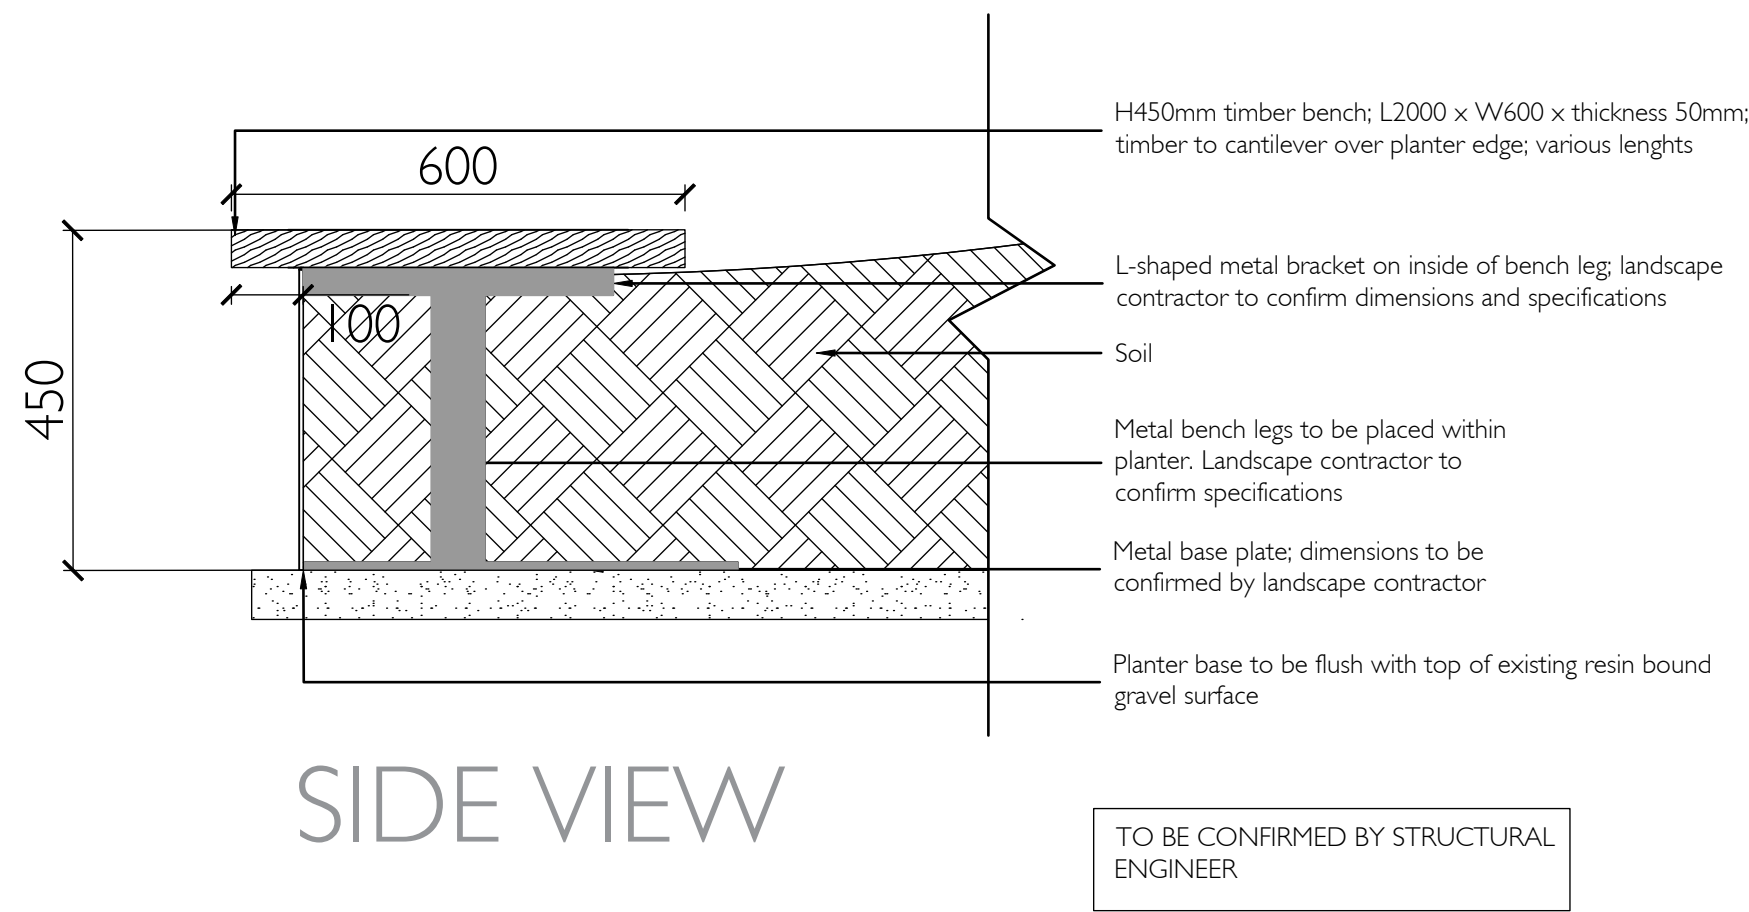

## SIDE VIEW

400  
02 Typical Planter Bench Detail Side View @ 1:10 scale

01	09.04.2024	IM	GDW	AH	First issue - tender
Revision	Date	By	Chkd	Appr	Description

**ADOLFO HARRISON**  
PRIVATE GARDENS • PUBLIC SPACES

LONDON STUDIO : SHED, STUDIO 2, 8 LEE STREET, LONDON E8 4DY  
NORFOLK STUDIO : OLD RECTORY, FLORDON, NORFOLK NR15 1RL  
STUDIO@ADOLFOHARRISON.COM +44 (0)7973 692 373

Client  
**General Projects**  
55 Blandford Street, Marylebone  
London W1U 7HW

Project  
**HIGHGATE STUDIOS**

Drawing Title

Typical Planter Bench Detail

Drawing Number  
**252\_D\_00\_400**

Scale	Date	Revision
1:10 @A1	09.04.2024	P01
1:20 @A3		
Drawn by	Checked by	Approved by
IM	GDW	AH

This drawing remains the copyright of Adolfo Harrison Garden Design Limited.  
Do not scale off this drawing. Use figured dimensions only. All dimensions and levels to be checked and confirmed on site. Adolfo Harrison Garden Design Limited does not accept responsibility for accuracy of survey information. Do not build from this drawing.