



02 Security Hut Enlarged Section
SCALE 1:50

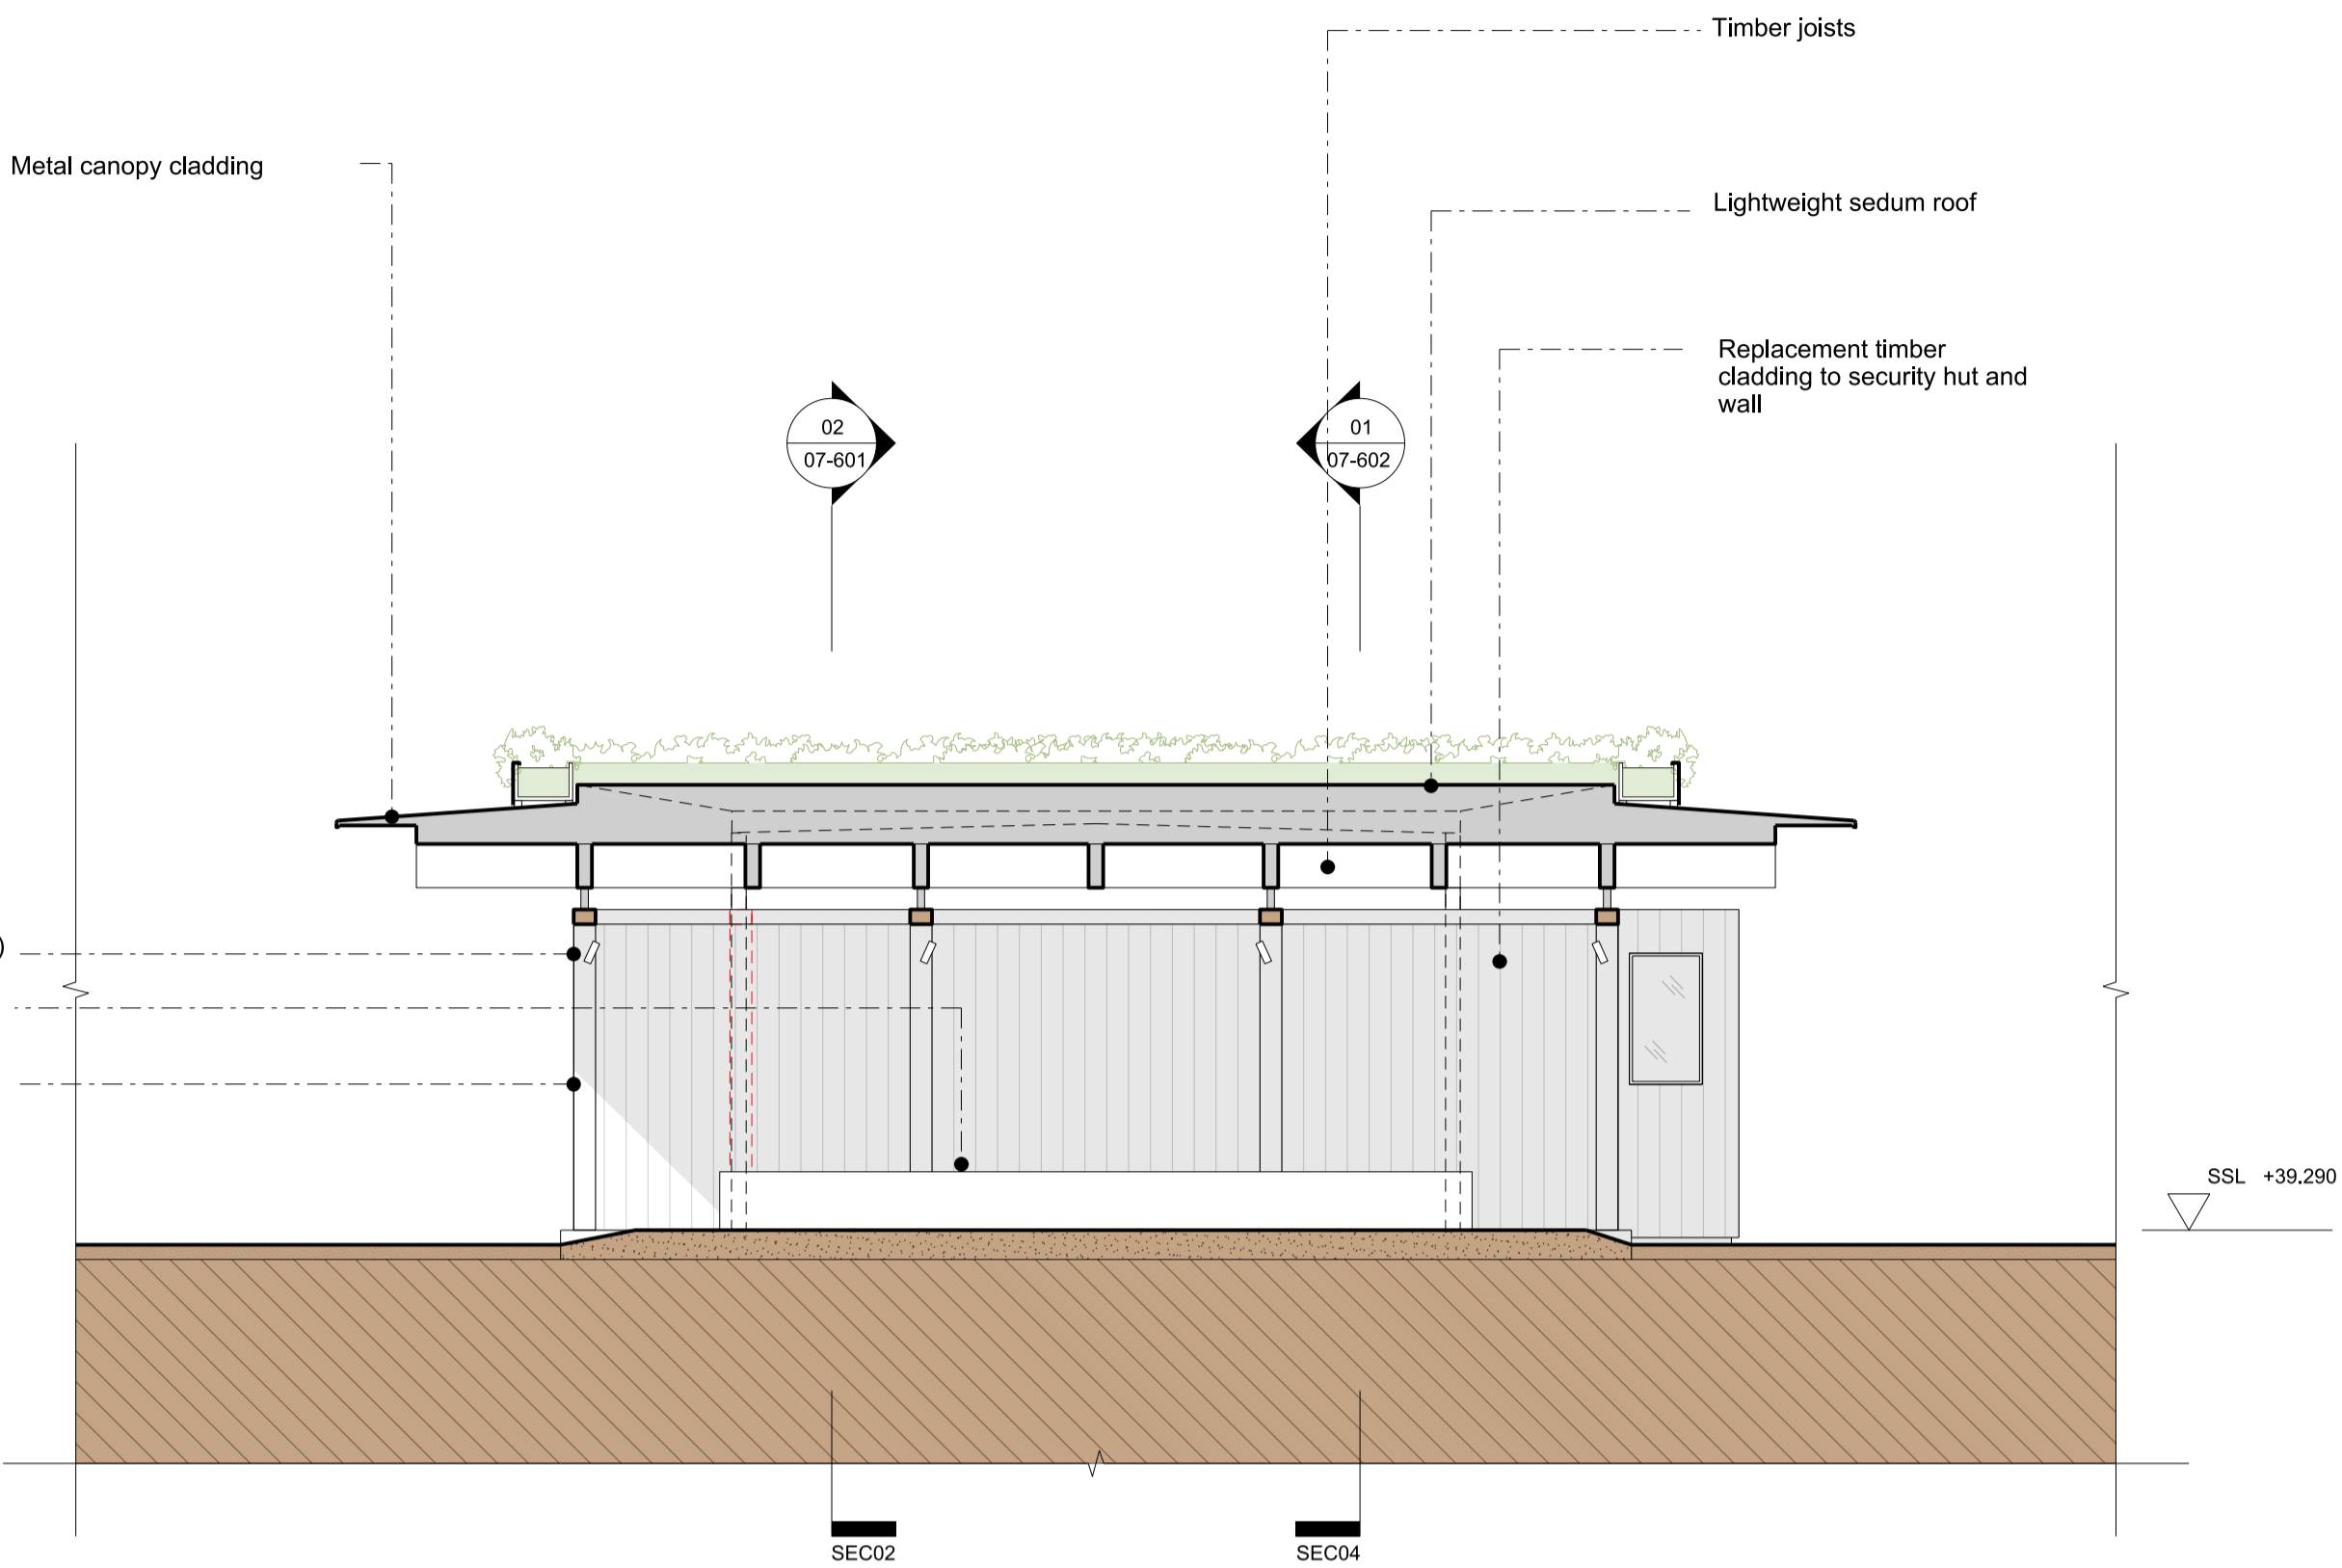

01 Security Hut Enlarged Section
SCALE 1:50

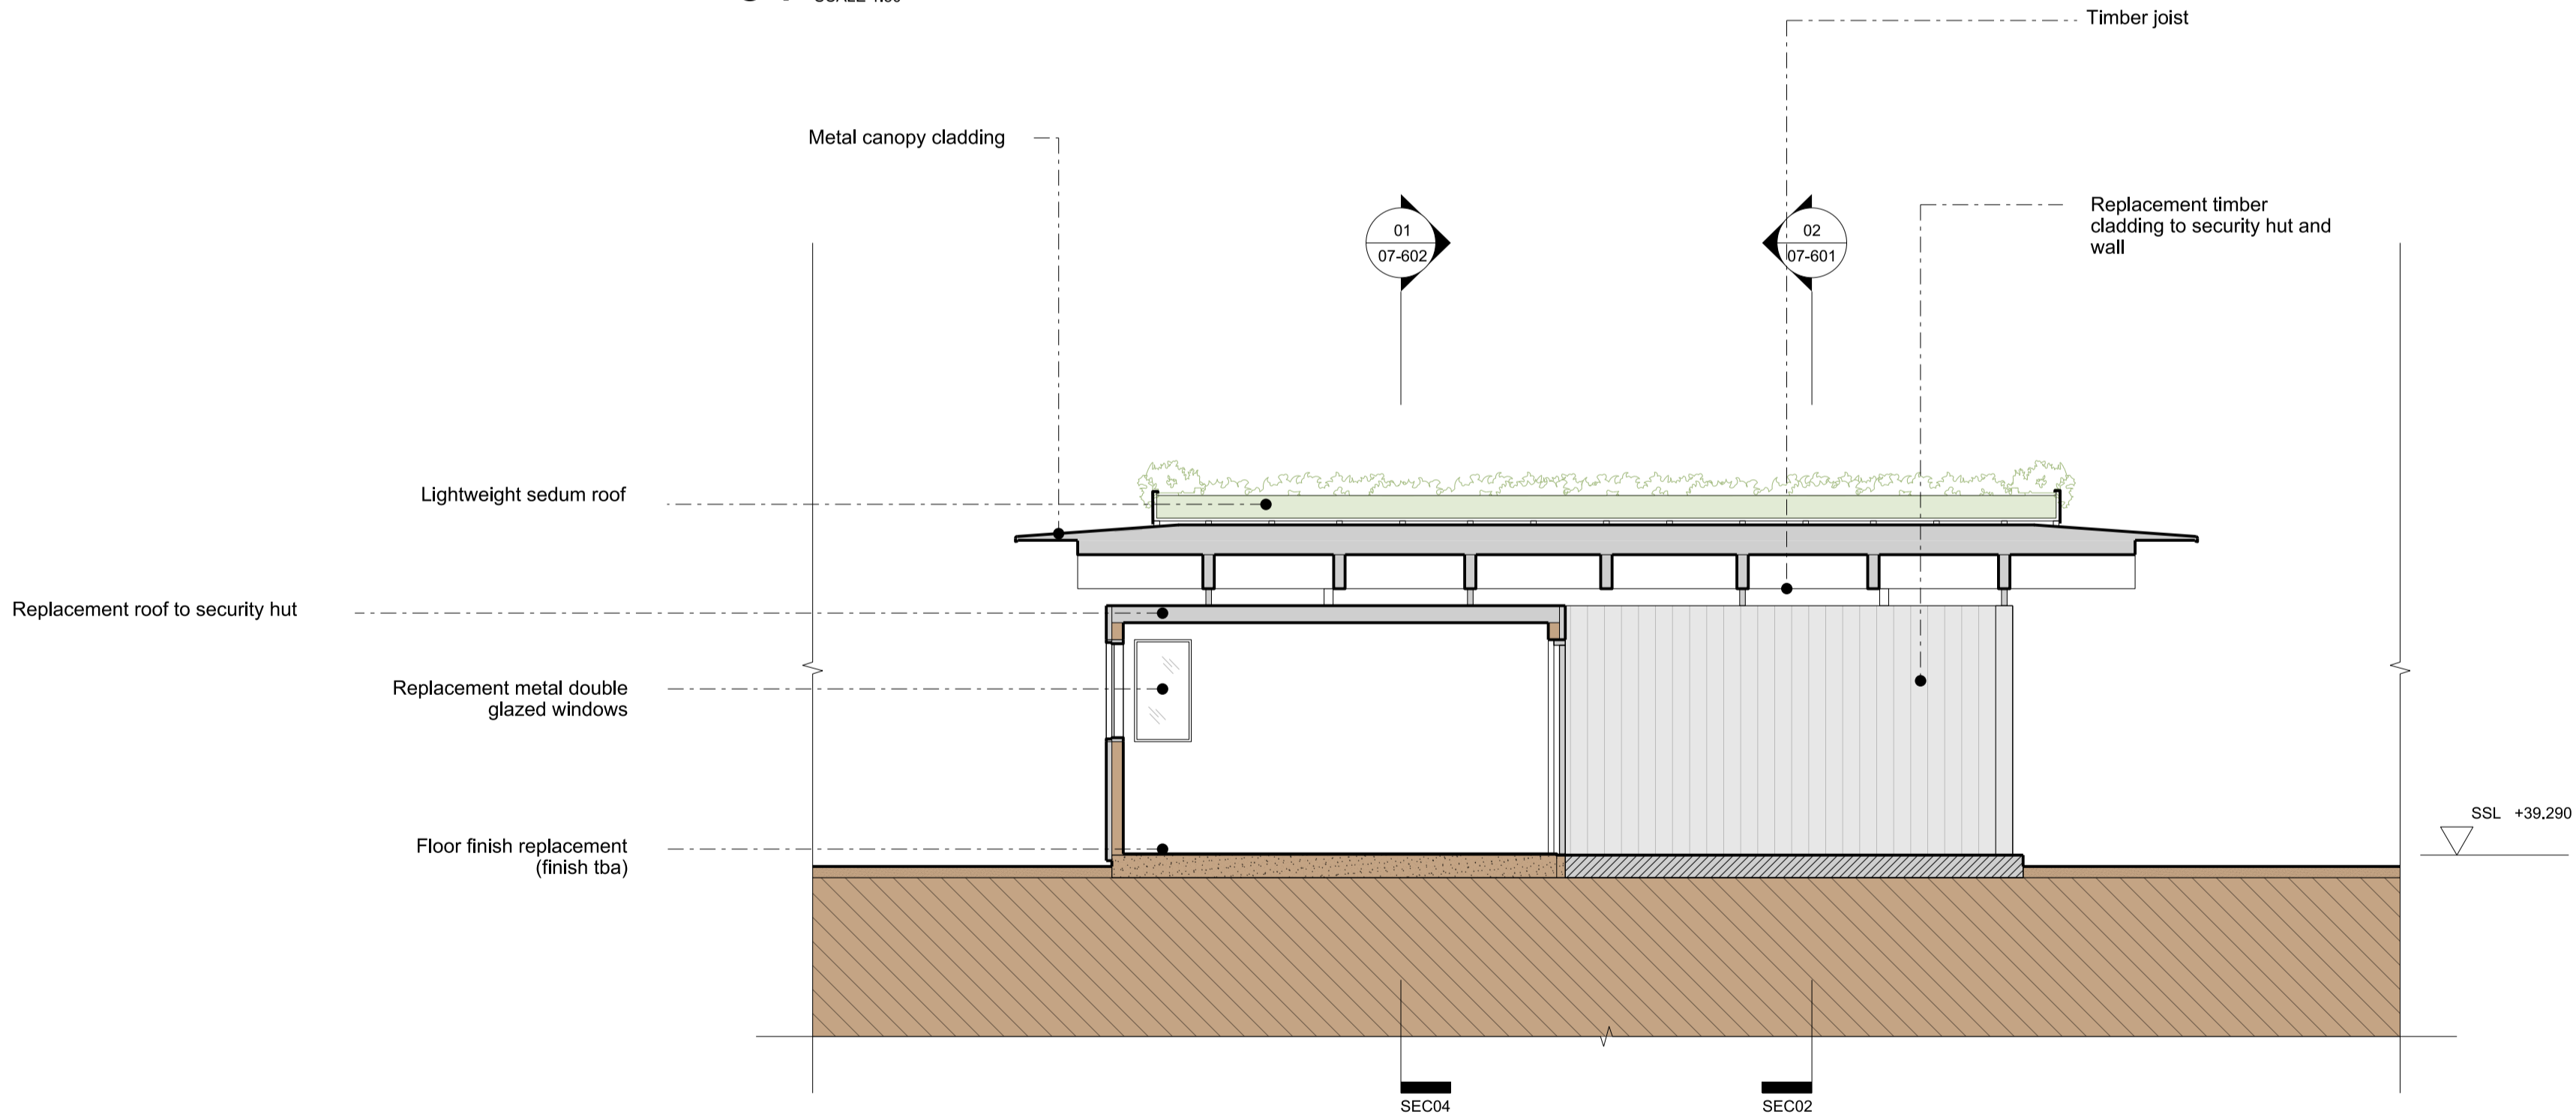

03 Security Hut Enlarged Section
SCALE 1:50

Key Plan



Notes:

- This drawing is copyright Piercy and Company London Ltd.
- Do not scale from this drawing.
- All dimensions and levels to be checked on site by the contractor and such dimensions to be his responsibility.
- Report all drawing errors, omissions and discrepancies to the architect.
- Drawing to be read in conjunction with all other design team information.

Disclaimer:

This document is prepared for the sole use of General Projects and no liability to any other persons is accepted by Piercy and Company London Ltd. Piercy and Company London Ltd accepts no liability for use of this drawing by parties other than the party for whom it was prepared or for purposes other than those for which it was prepared. When this drawing is issued in an editable digital CAD format, it is an uncontrolled version issued to enable the recipient to prepare their own documents/models/drawings for which they are solely responsible. It is based on background information current at the time of issue. Piercy and Company London Ltd accepts no liability for any such alterations or additions to or discrepancies arising out of changes to such background information which occur to that information after it is issued by Piercy and Company London Ltd.



KEY

- Existing construction
- Proposed construction
- Planting
- Proposed extension of existing slab
- Existing structure to be relocated

20.02.25 Landscaping Planning Issue

Rev	Date	Description
-----	------	-------------

Piercy&Company

Piercy&Company
39 Plender Street
London NW1 0DT

T +44(0)20 74249611
info@piercyandco.com
www.piercyandco.com

Client

General Projects

Project

Highgate Studios

Drawing Title

Phase 1:
Pavilion / Security Hut Enlarged Drawings
(2 of 2)

Drawing Status

For Planning

Revision

•

First Issue	Drawn	Checked	Approved	Scale @ A1	Scale @ A3
-------------	-------	---------	----------	------------	------------

Feb 25	RB	EC	HH	1 : 50	1 : 100
--------	----	----	----	--------	---------

Project	Discipline	Phase	Zone	Level	Series	Drawing No.
---------	------------	-------	------	-------	--------	-------------

13683	A	P1	ZZ	XX	90	601
-------	---	----	----	----	----	-----