


1 Detail of front area external stair tread overlay  
Scale: 1:5



2 New floor finish to existing boards.  
Scale: 1:2

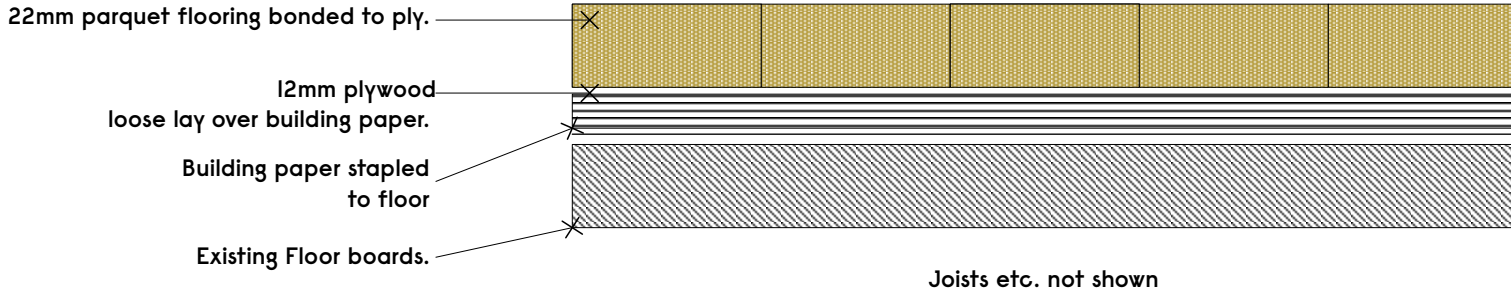

Notes

-

Revision

-

Date

...././..

Description

-

**Gundry + Ducker**

Gundry + Ducker Architecture Ltd  
Unit 1, 35 Shore Road  
London E9 7FL

t +44(0)203 417 4895  
info@gundryducker.com

Do not scale. All dimensions to be confirmed on site.  
Information contained in this drawing is the sole copyright of the designer  
and is not to be reproduced without permission.

Project

7 Rothwell Street

Drawing title

As Proposed : Misc. Details

Scale

1:2

Drwg. No.

529\_GA\_07

Date

As Shown

Status

Planning

Rev

-