

This drawing is the property of Technical Arts Ltd. Copyright & Design Right are reserved by them and the drawing is issued on the condition that it is not copied either wholly or in part without the written consent of Technical Arts Ltd. Figured dimensions to take preference over those scaled. All dimensions to be checked on site before commencement of any work or shop drawings. This drawing is to be read with the specification when existing. Any discrepancies should be brought to the attention of the designer.

OTES:

All dimension are approx and should be designed according to on site dimensions.

IENT:

RTNE

OUT COST CONSULTANT:

WELL COST CONSULTANT:

TERIOR DESIGN:

[illegible]

Subject Title: CAMDEN TOWN HALL



CAMDEN CENTRE

## Ceiling, Wall & Window Linear Lighting Details


TA1550-DT-01

Revised by:	REC	Scale:	n/a
Approved by:	AM	Date:	14/08/24
Checked by:	CF		


6B Parkway  
Porters Wood  
St. Albans  
AL33 6PA  
UK  
[www.technical-arts.com](http://www.technical-arts.com)

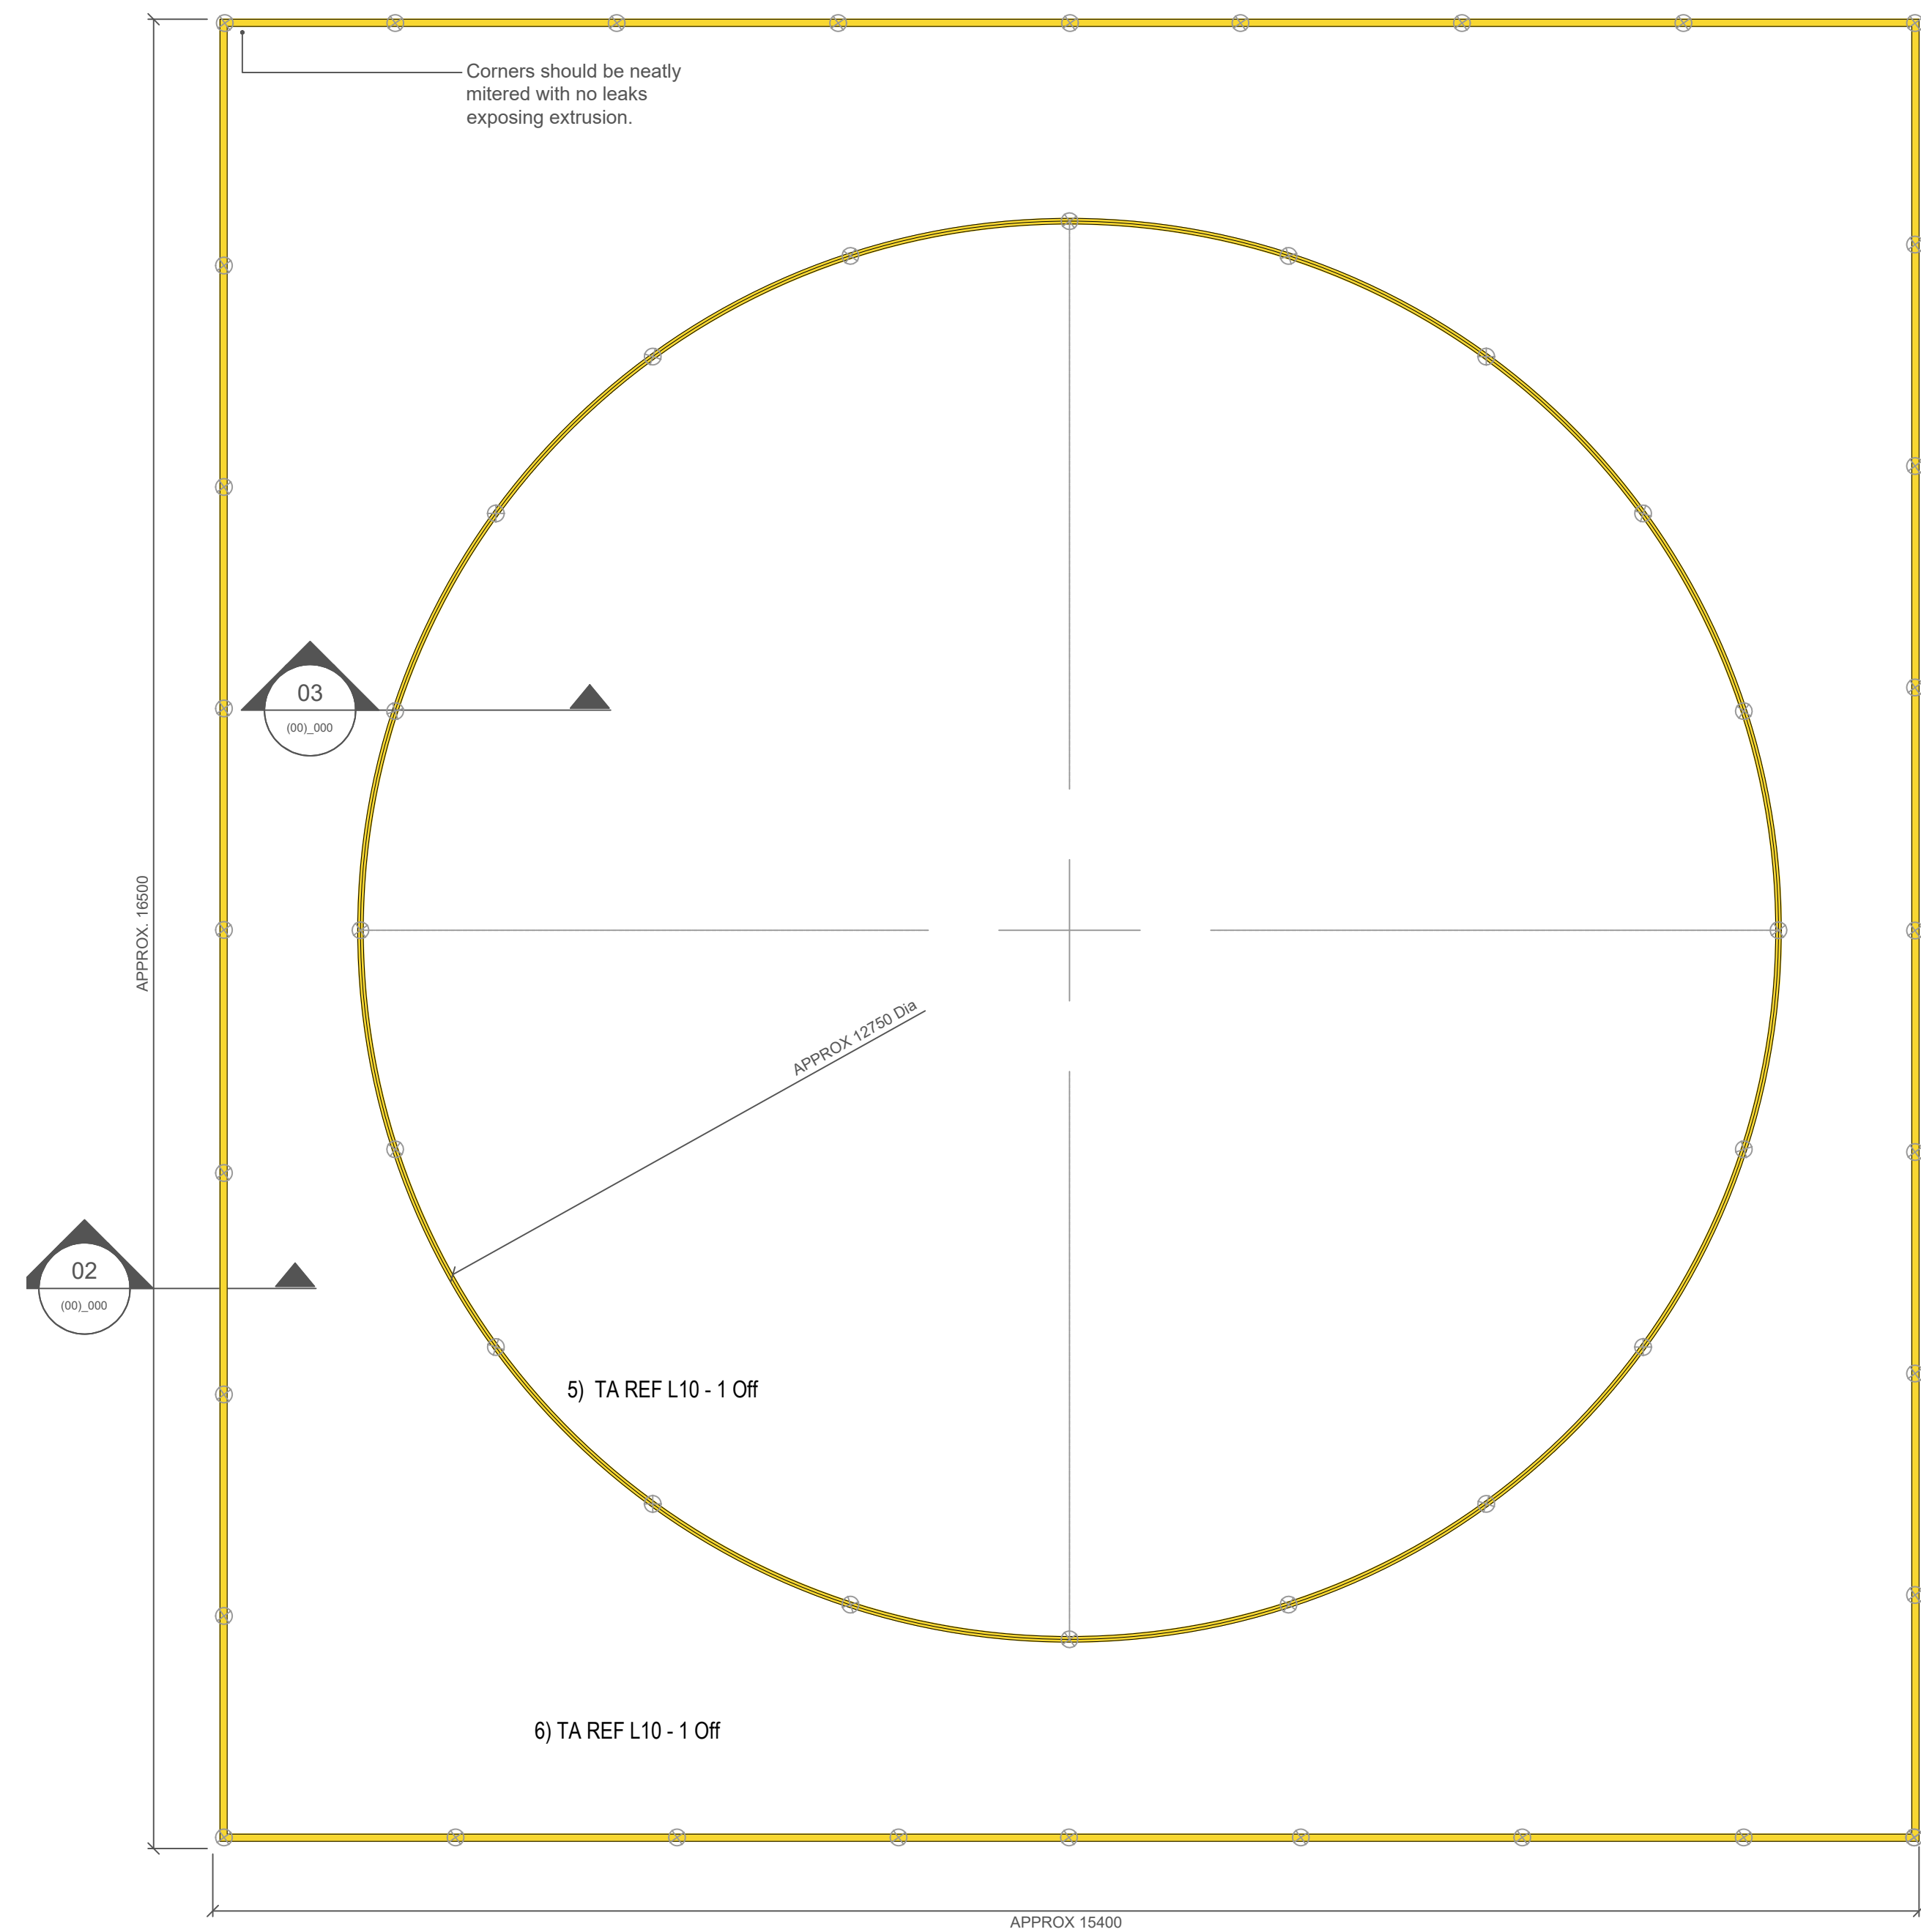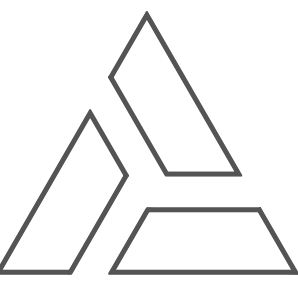


## 01 Perimeter / Central - Ceiling lighting Treatment

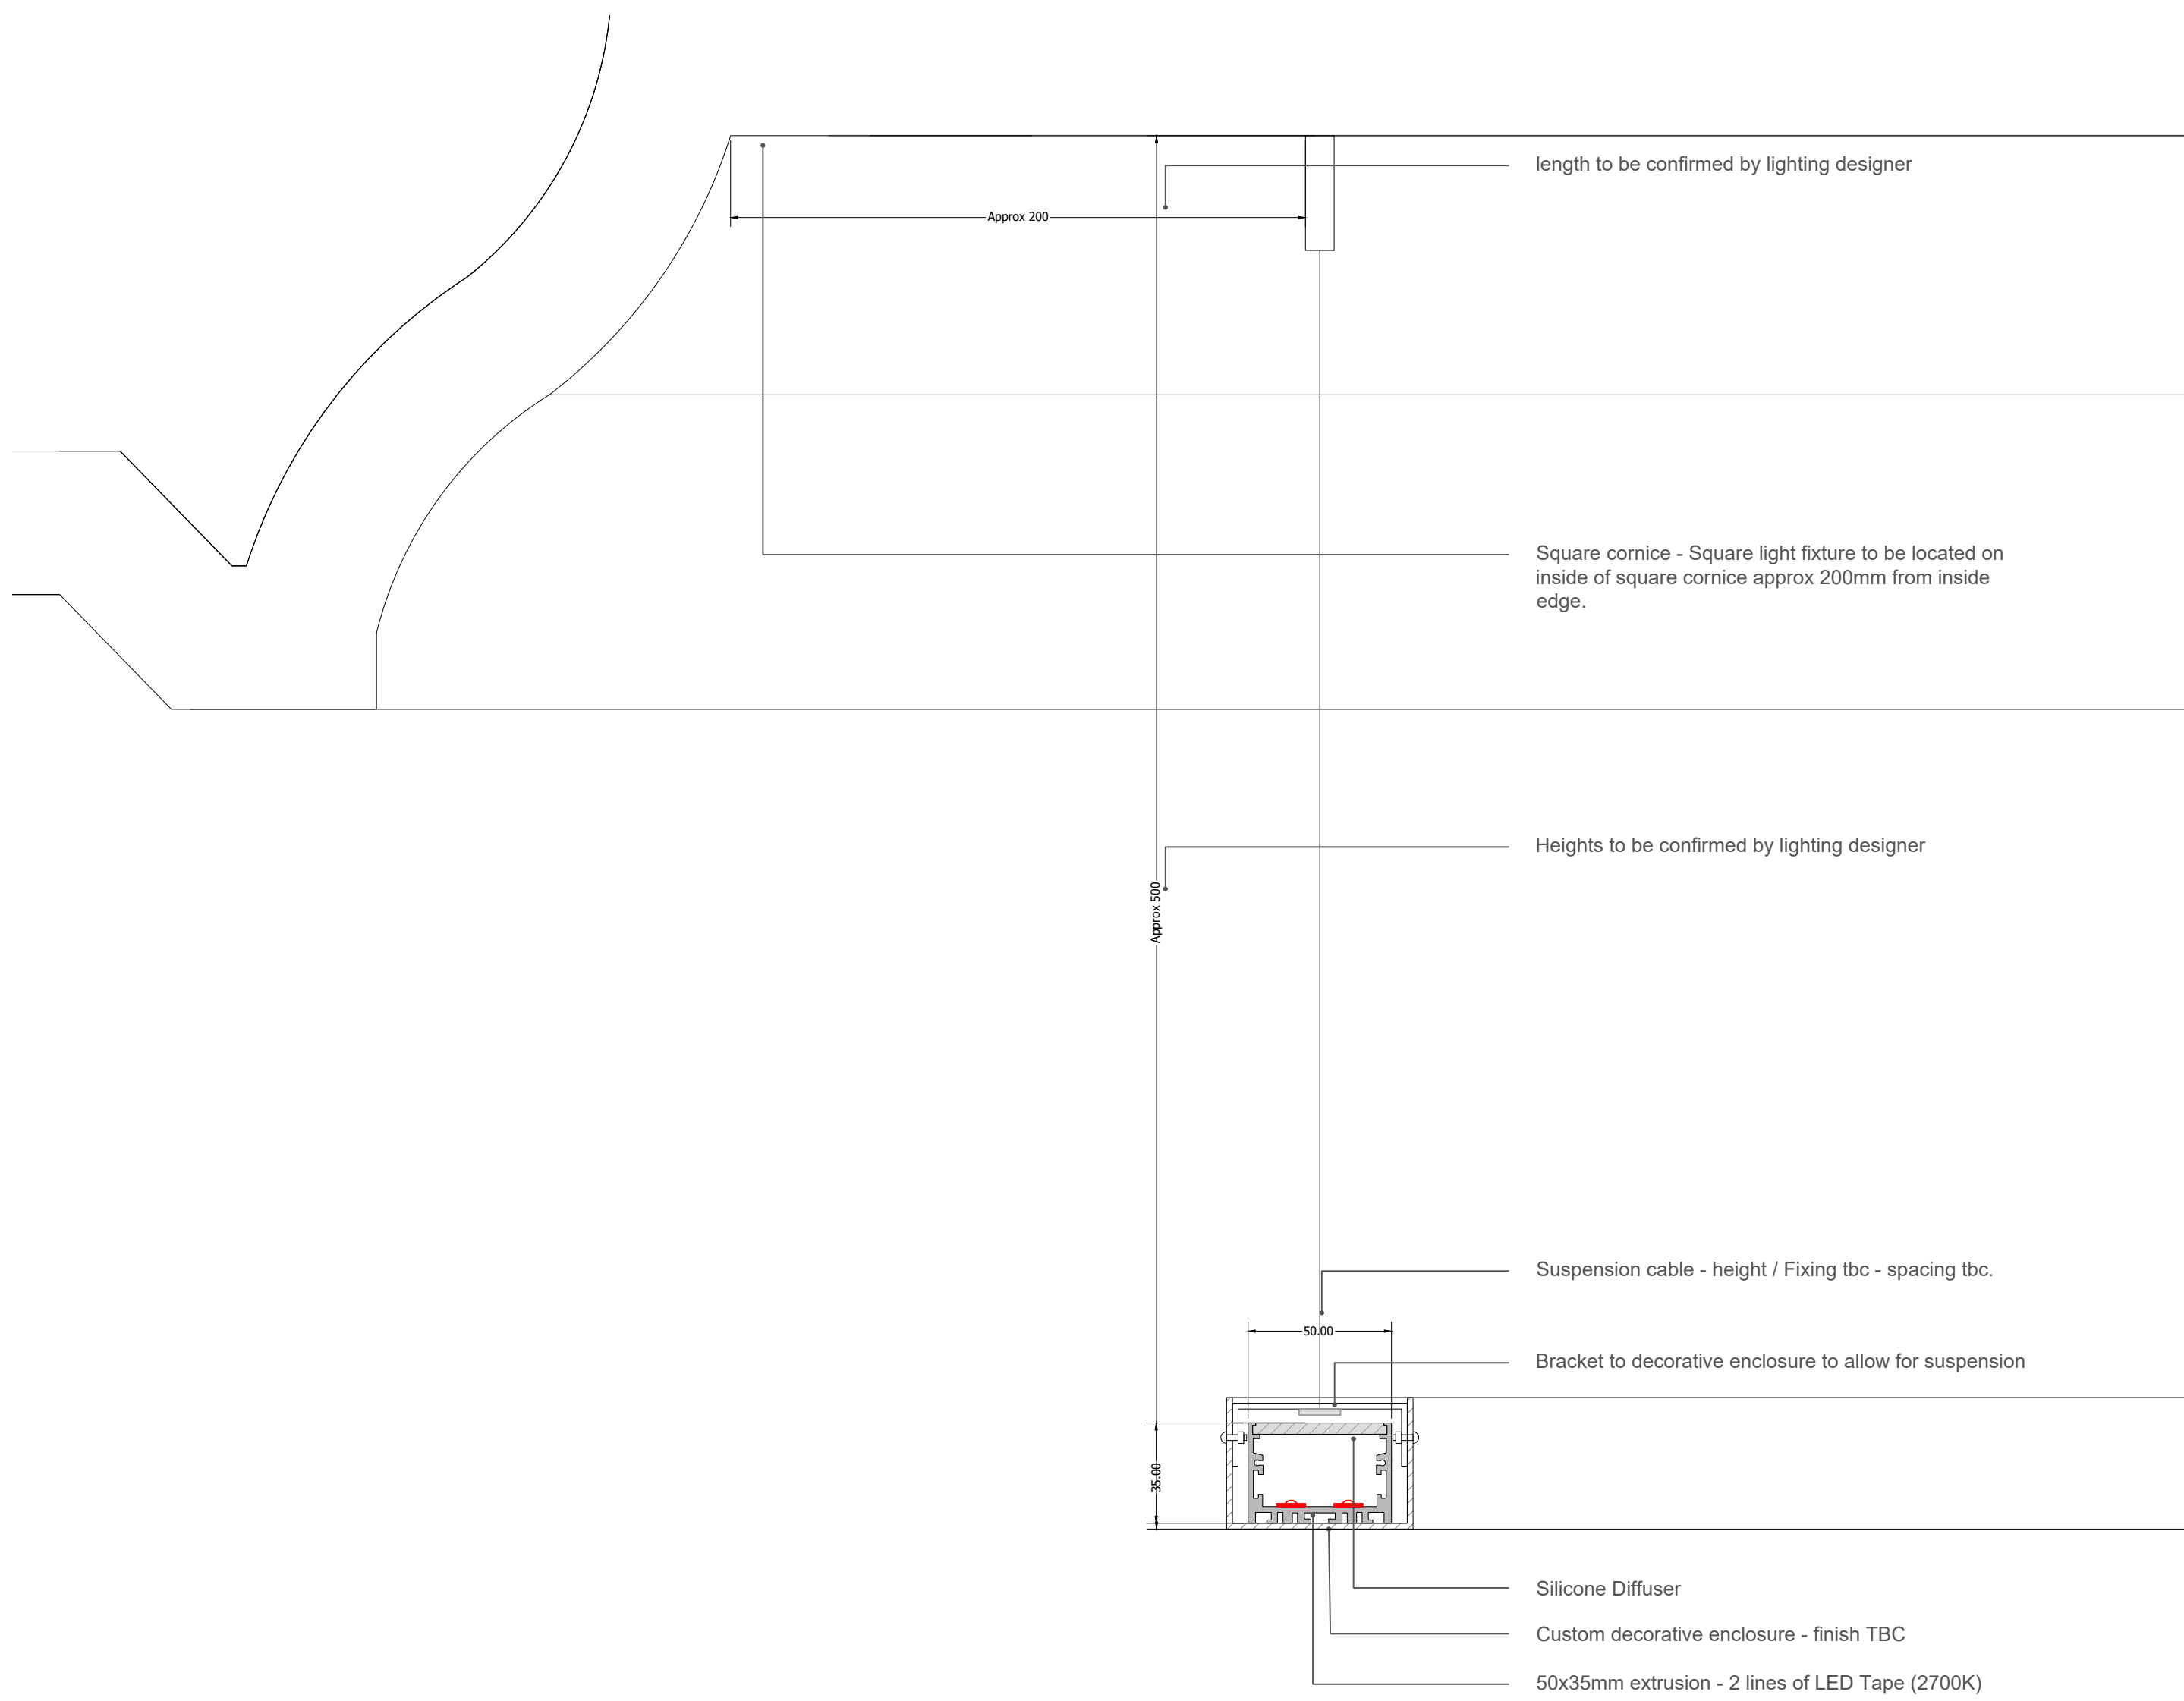

## 02 Perimeter - Ceiling lighting Detail

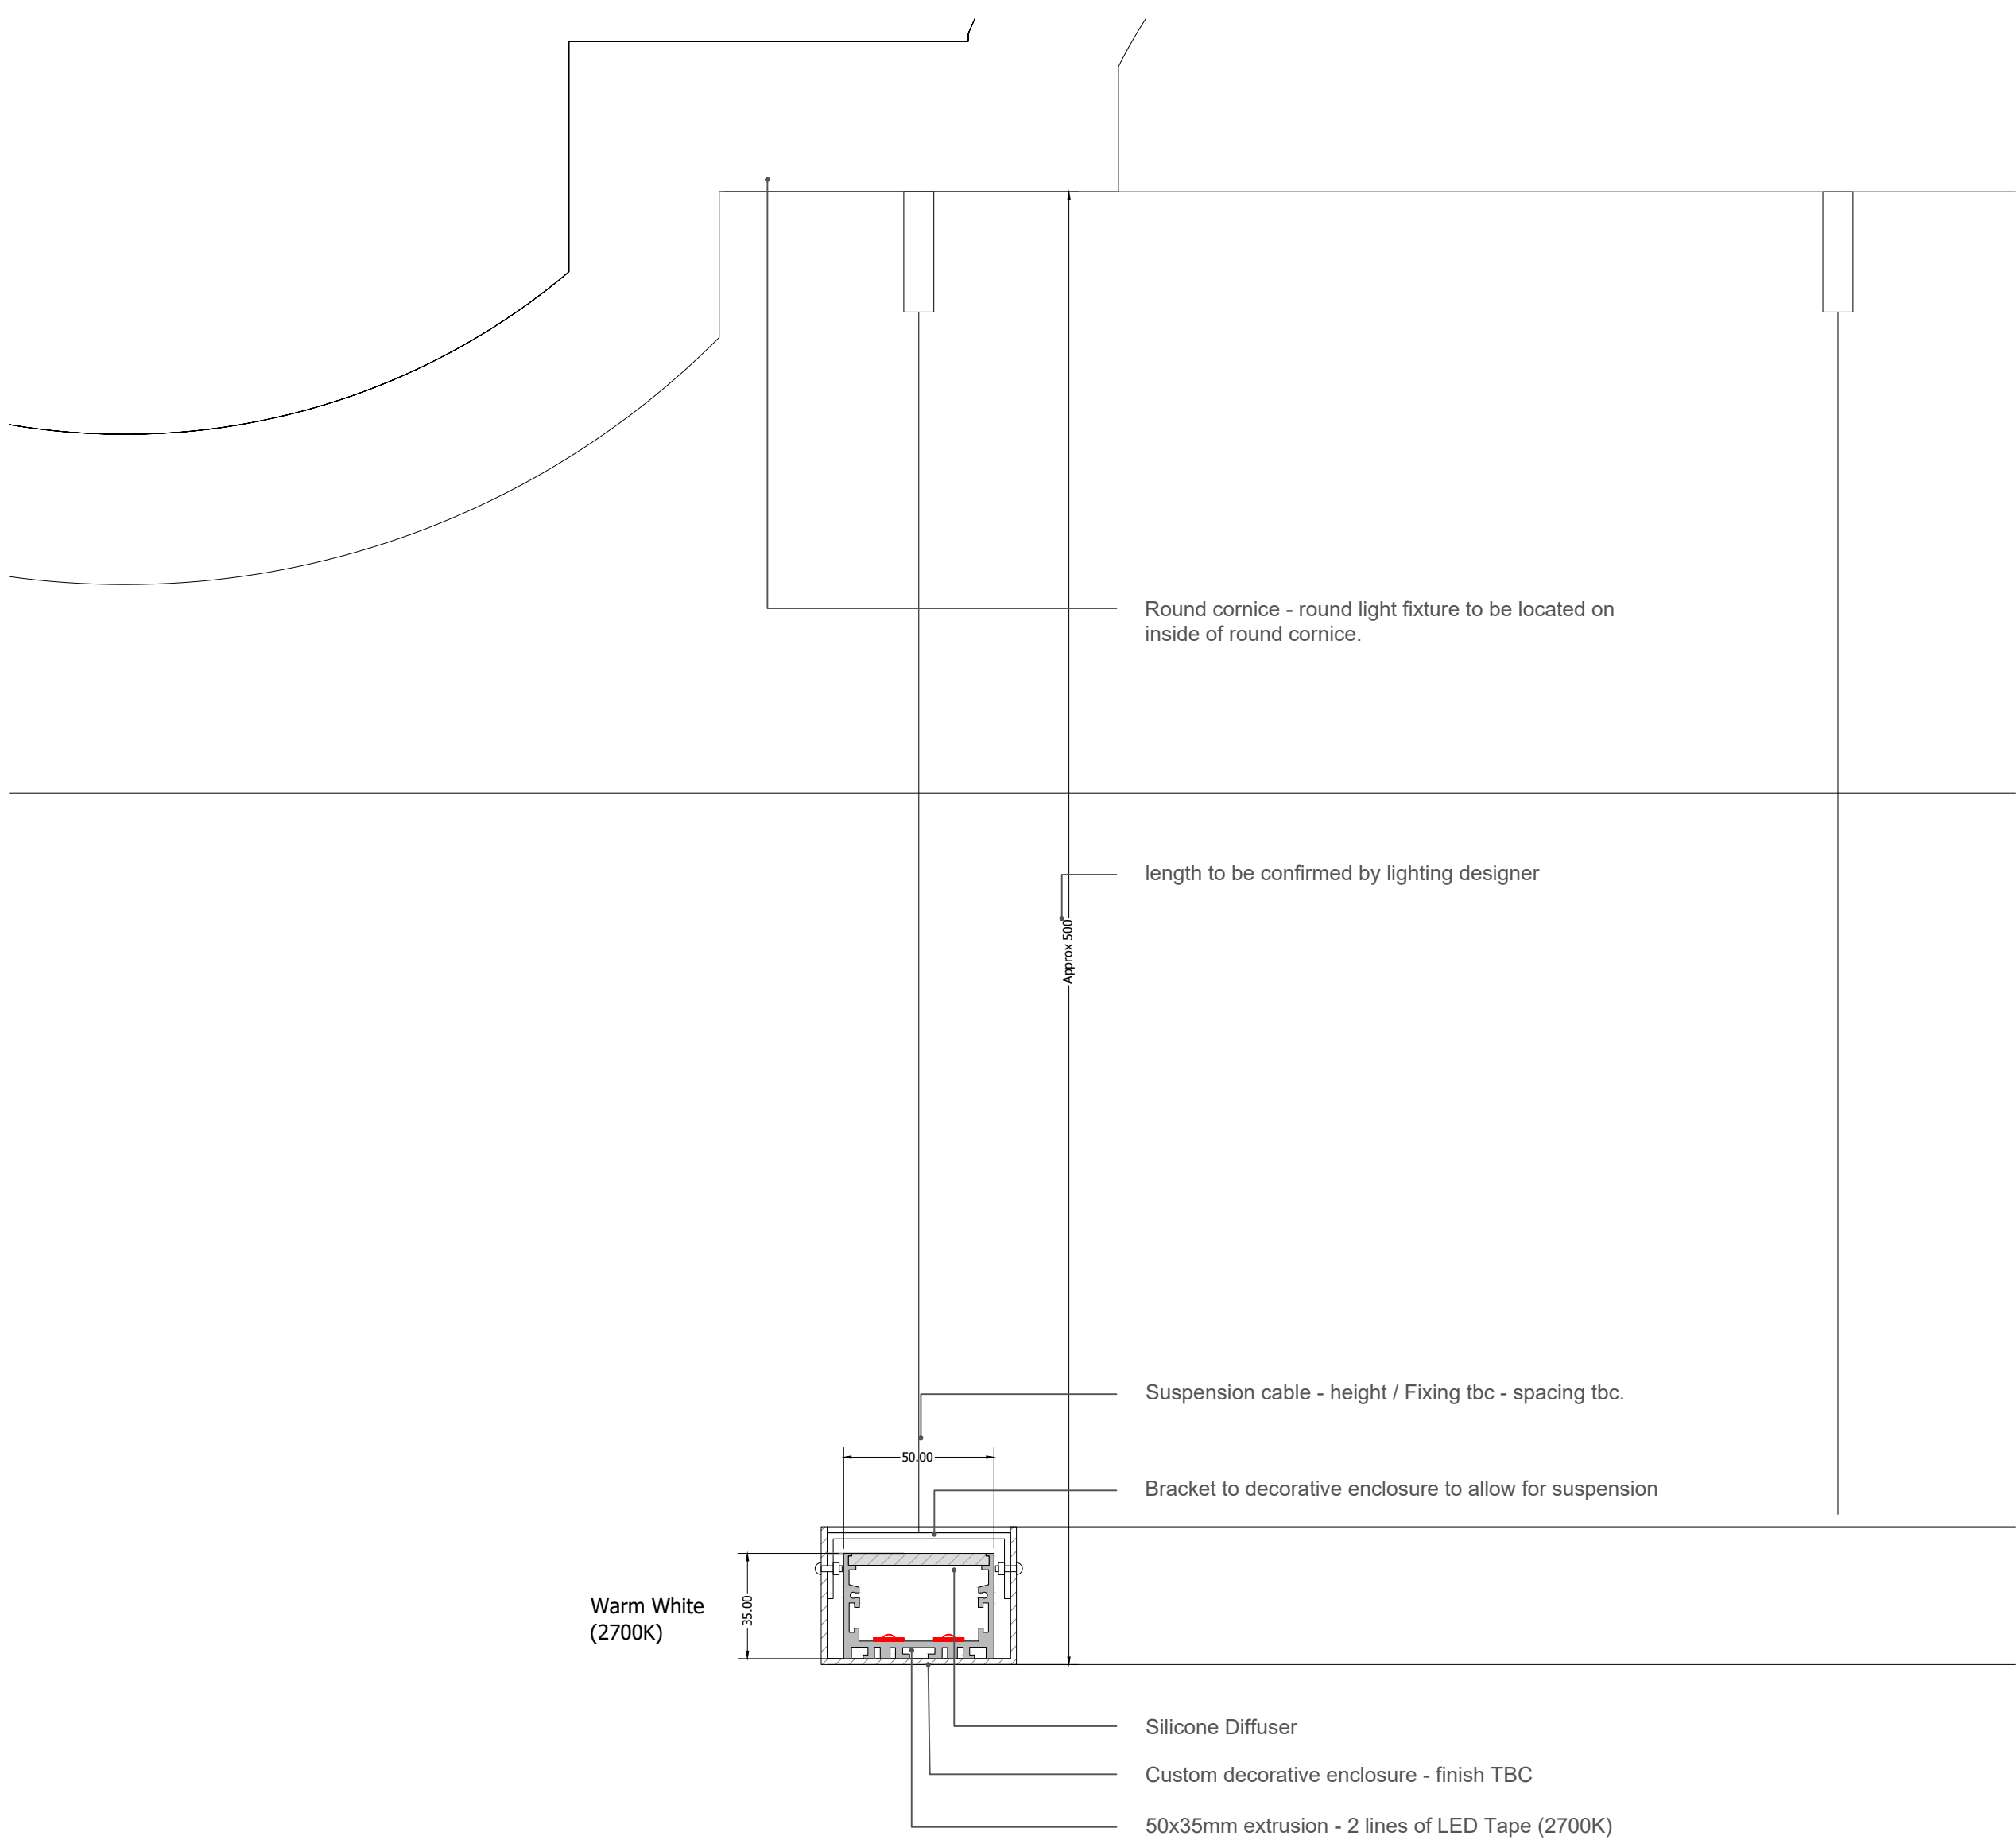

### 03 Round - Ceiling lighting Detail

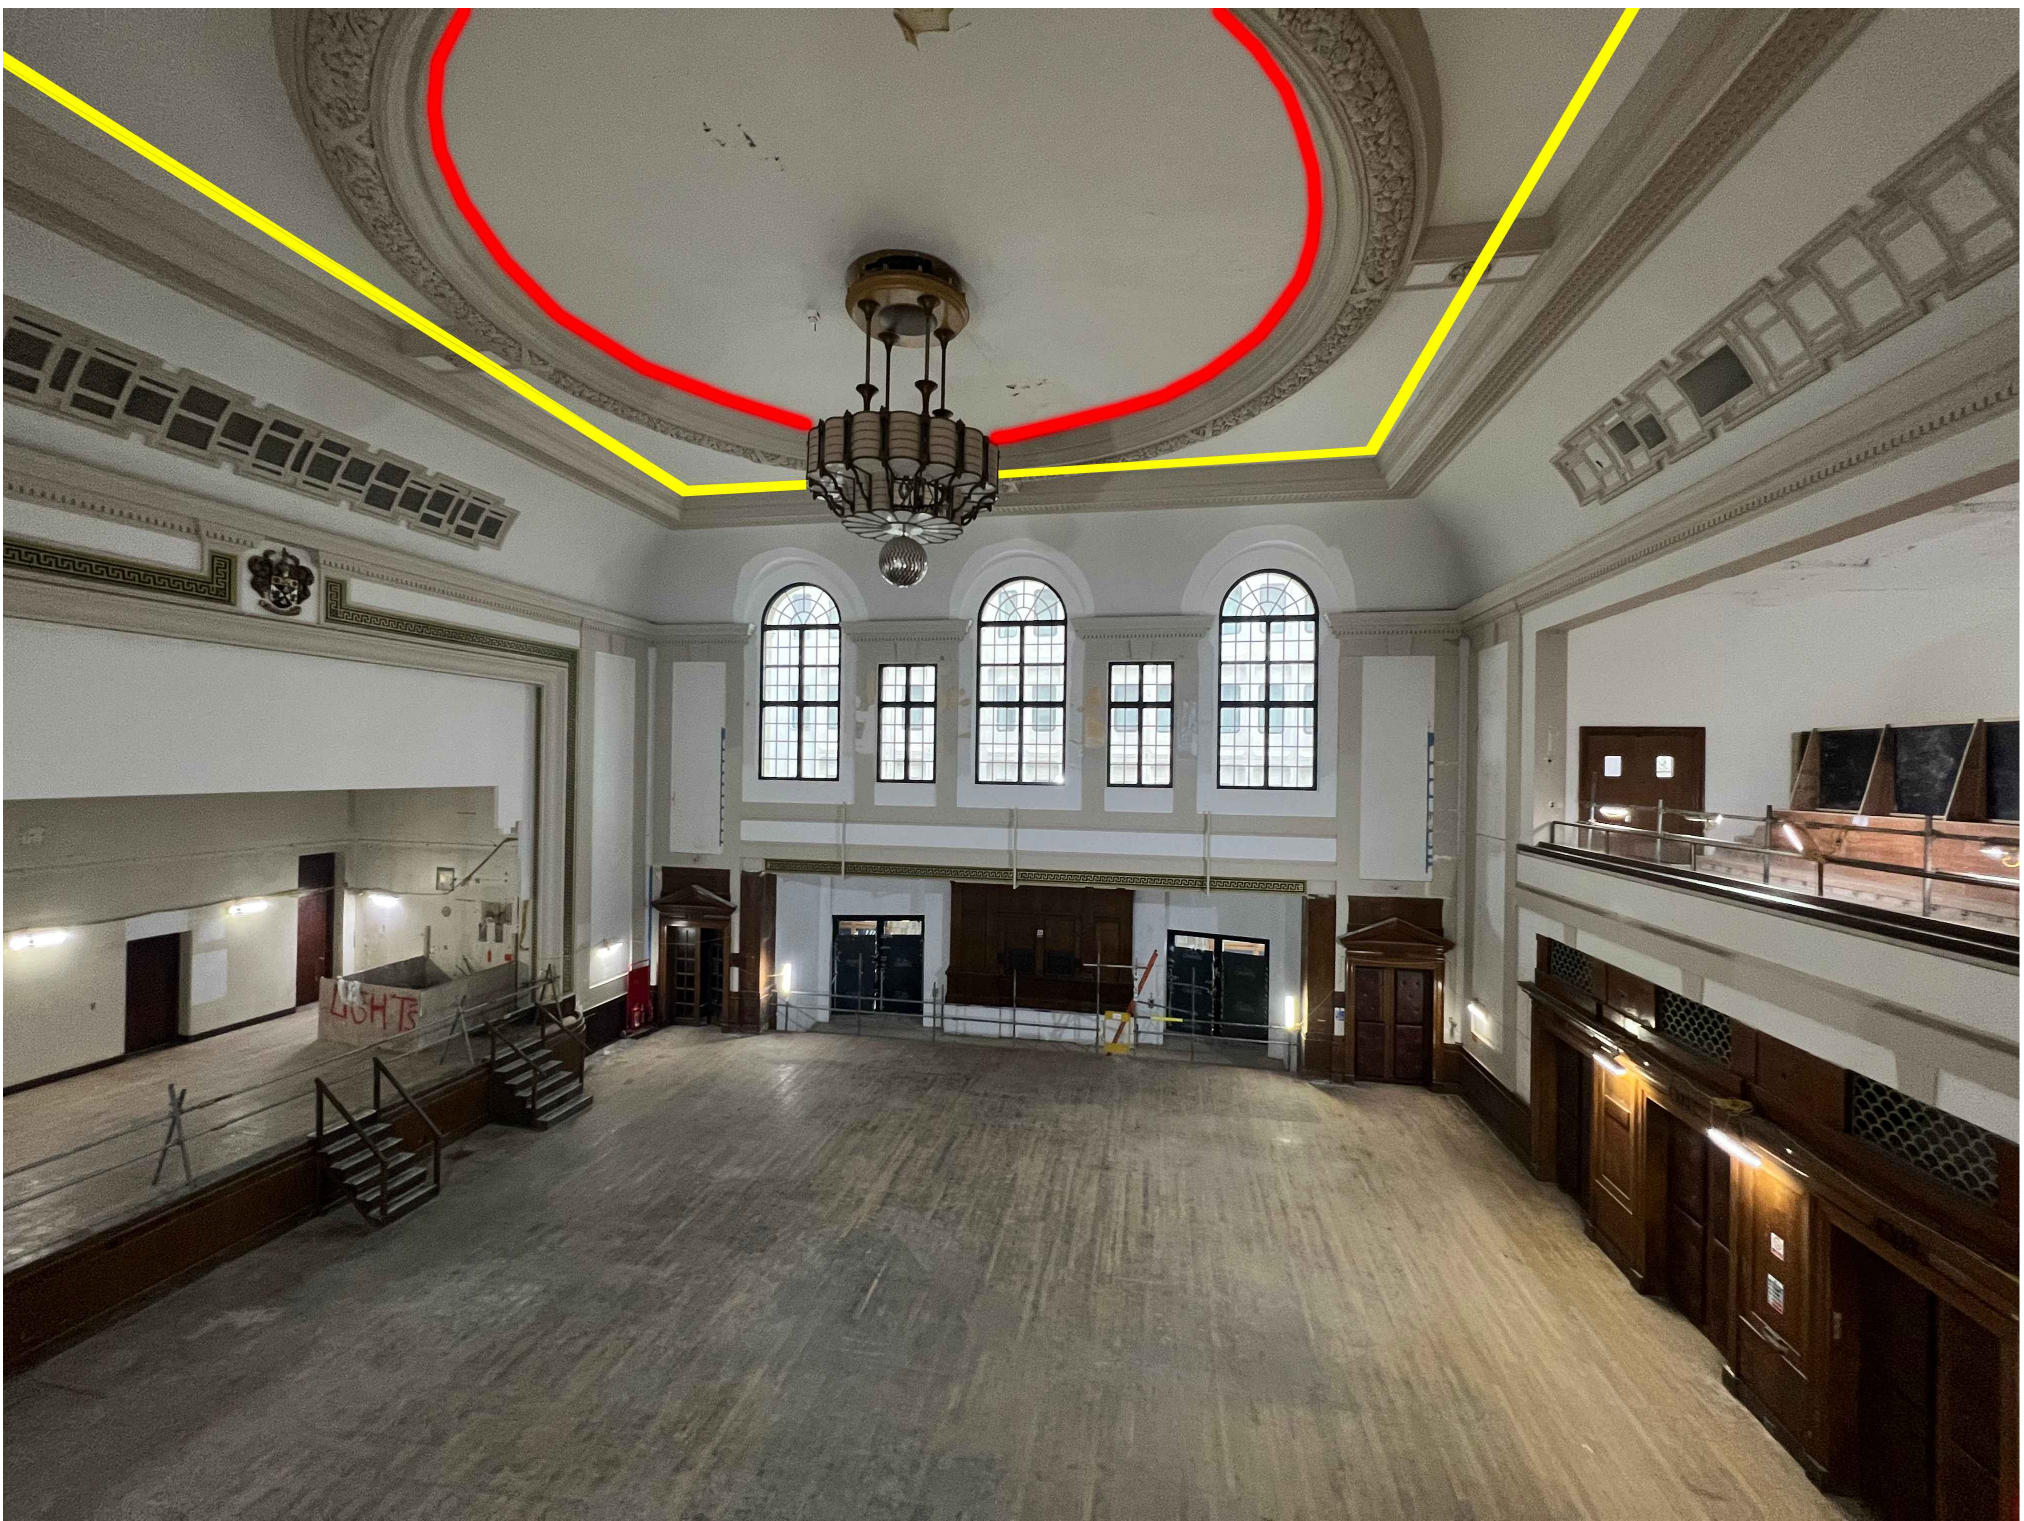

08 Central = RED / Perimeter = Yellow  
Scale: N/A