



Photograph No.1




Photograph No.2




Photograph No.3



NB	Responsibility is not accepted for errors made by others scaling from this drawing			A3
Rev	Description	By	Date	

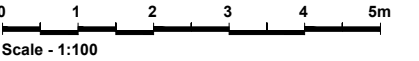

DRAFT

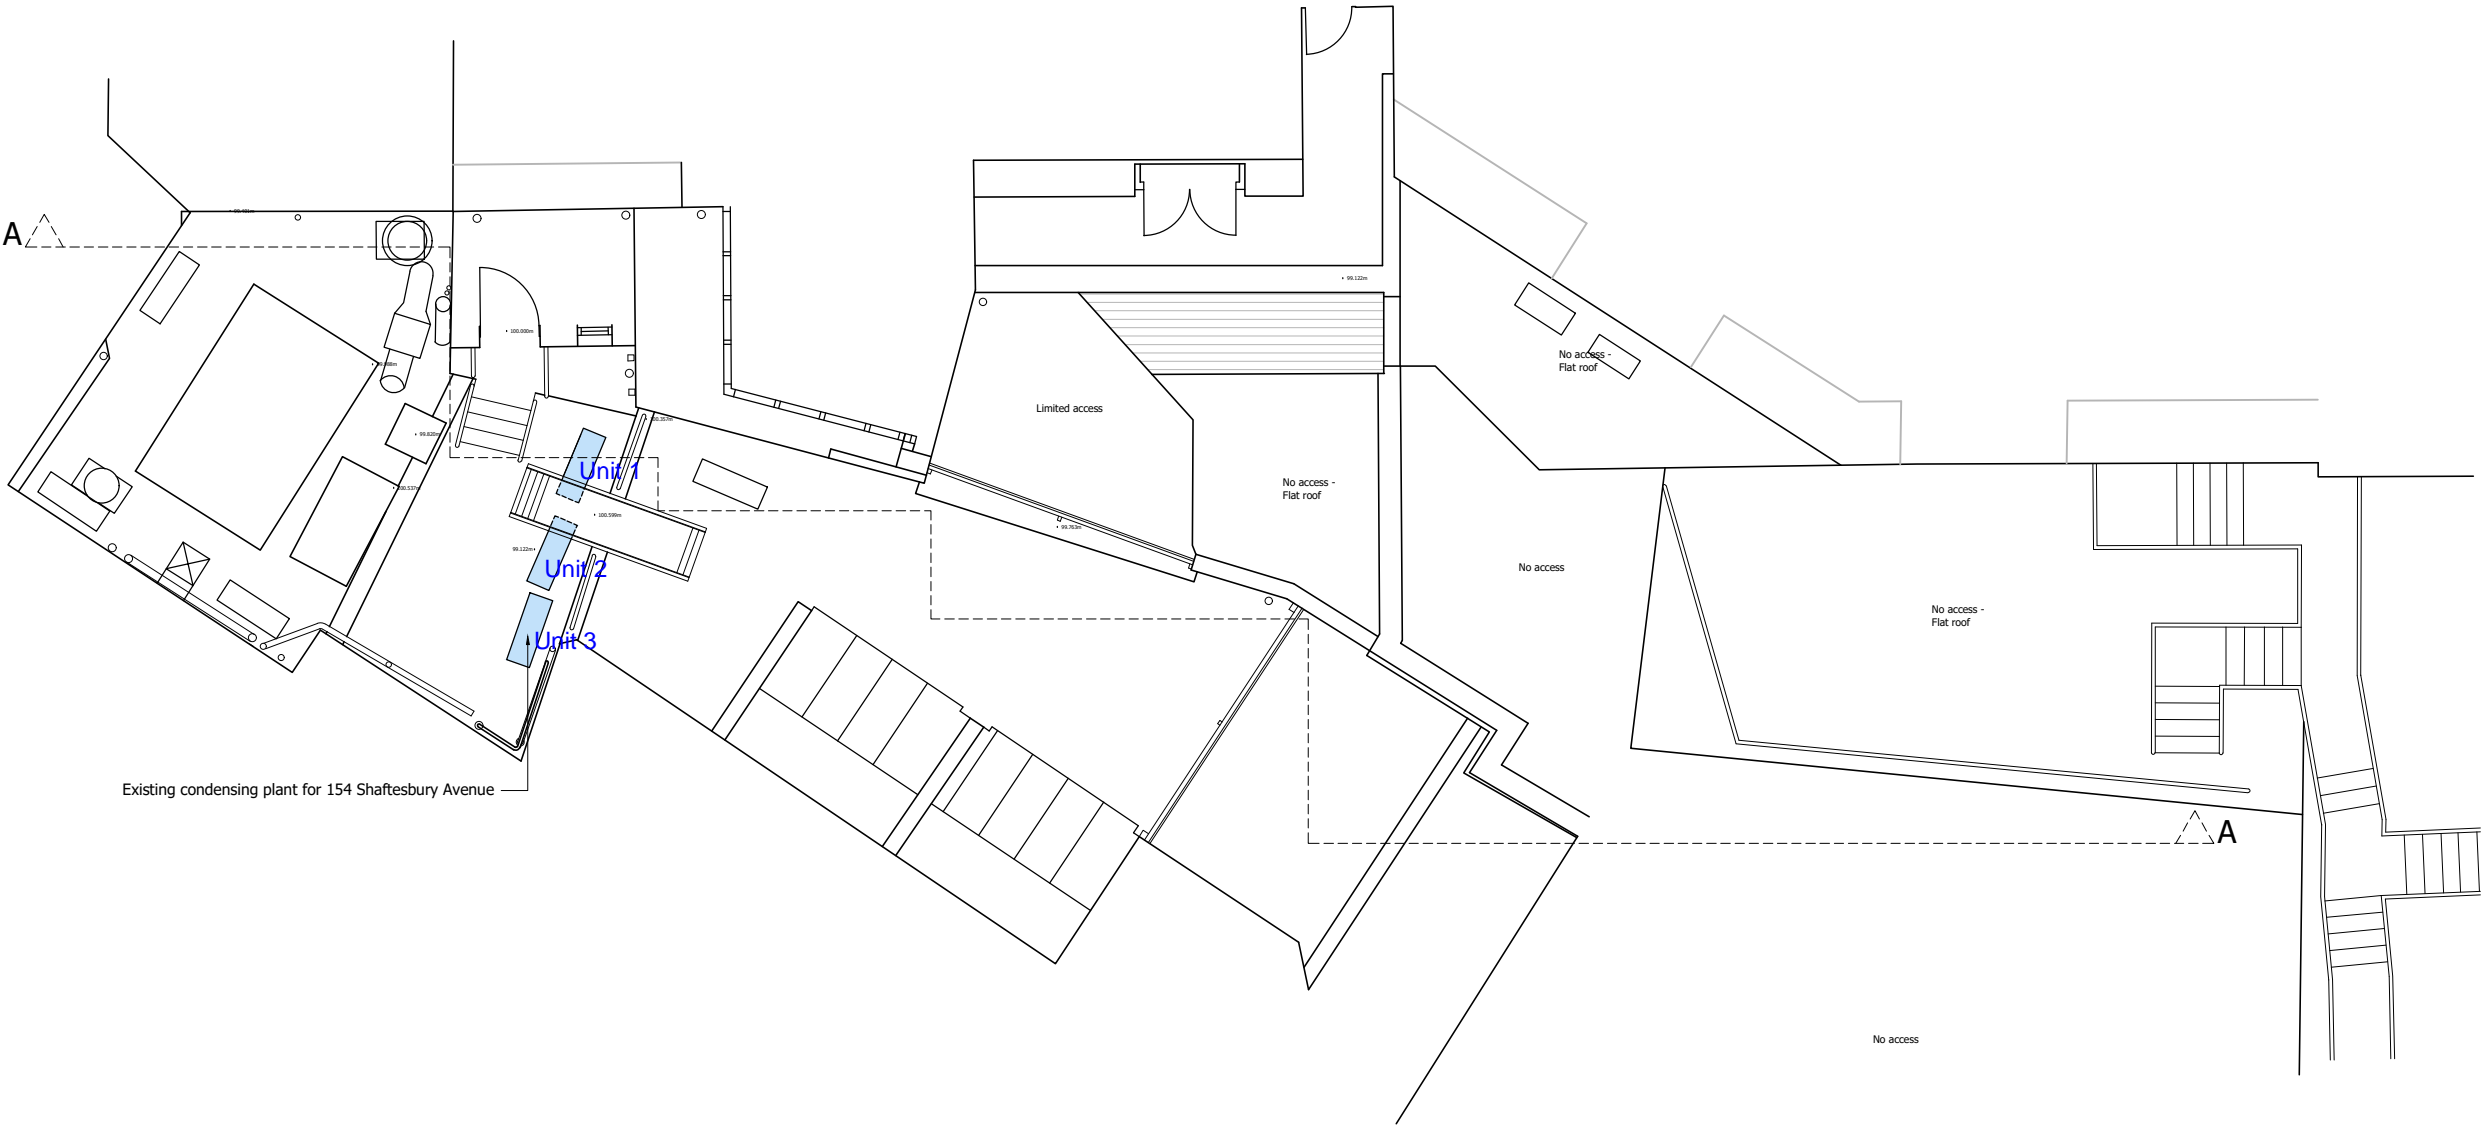

Project
154 SHAFTESBURY AVENUE
LONDON

Client
SHAFTESBURY COVENT GARDEN LTD

Title
ROOF PLAN
EXISTING

Drawn by	Surveyor	Date
ACD	IKZ	FEBRUARY 2025

Scale
1:100 @ A3

Drawing Number	Revision
L231638 -A01-50	

Layouts shown are transcribed from unqualified Landlord's basebuild data and are intended as initial indicative drawings only, Structural Engineers report, M&E Engineers report, Building Control approval, Fire Officer approval and all statutory applications