



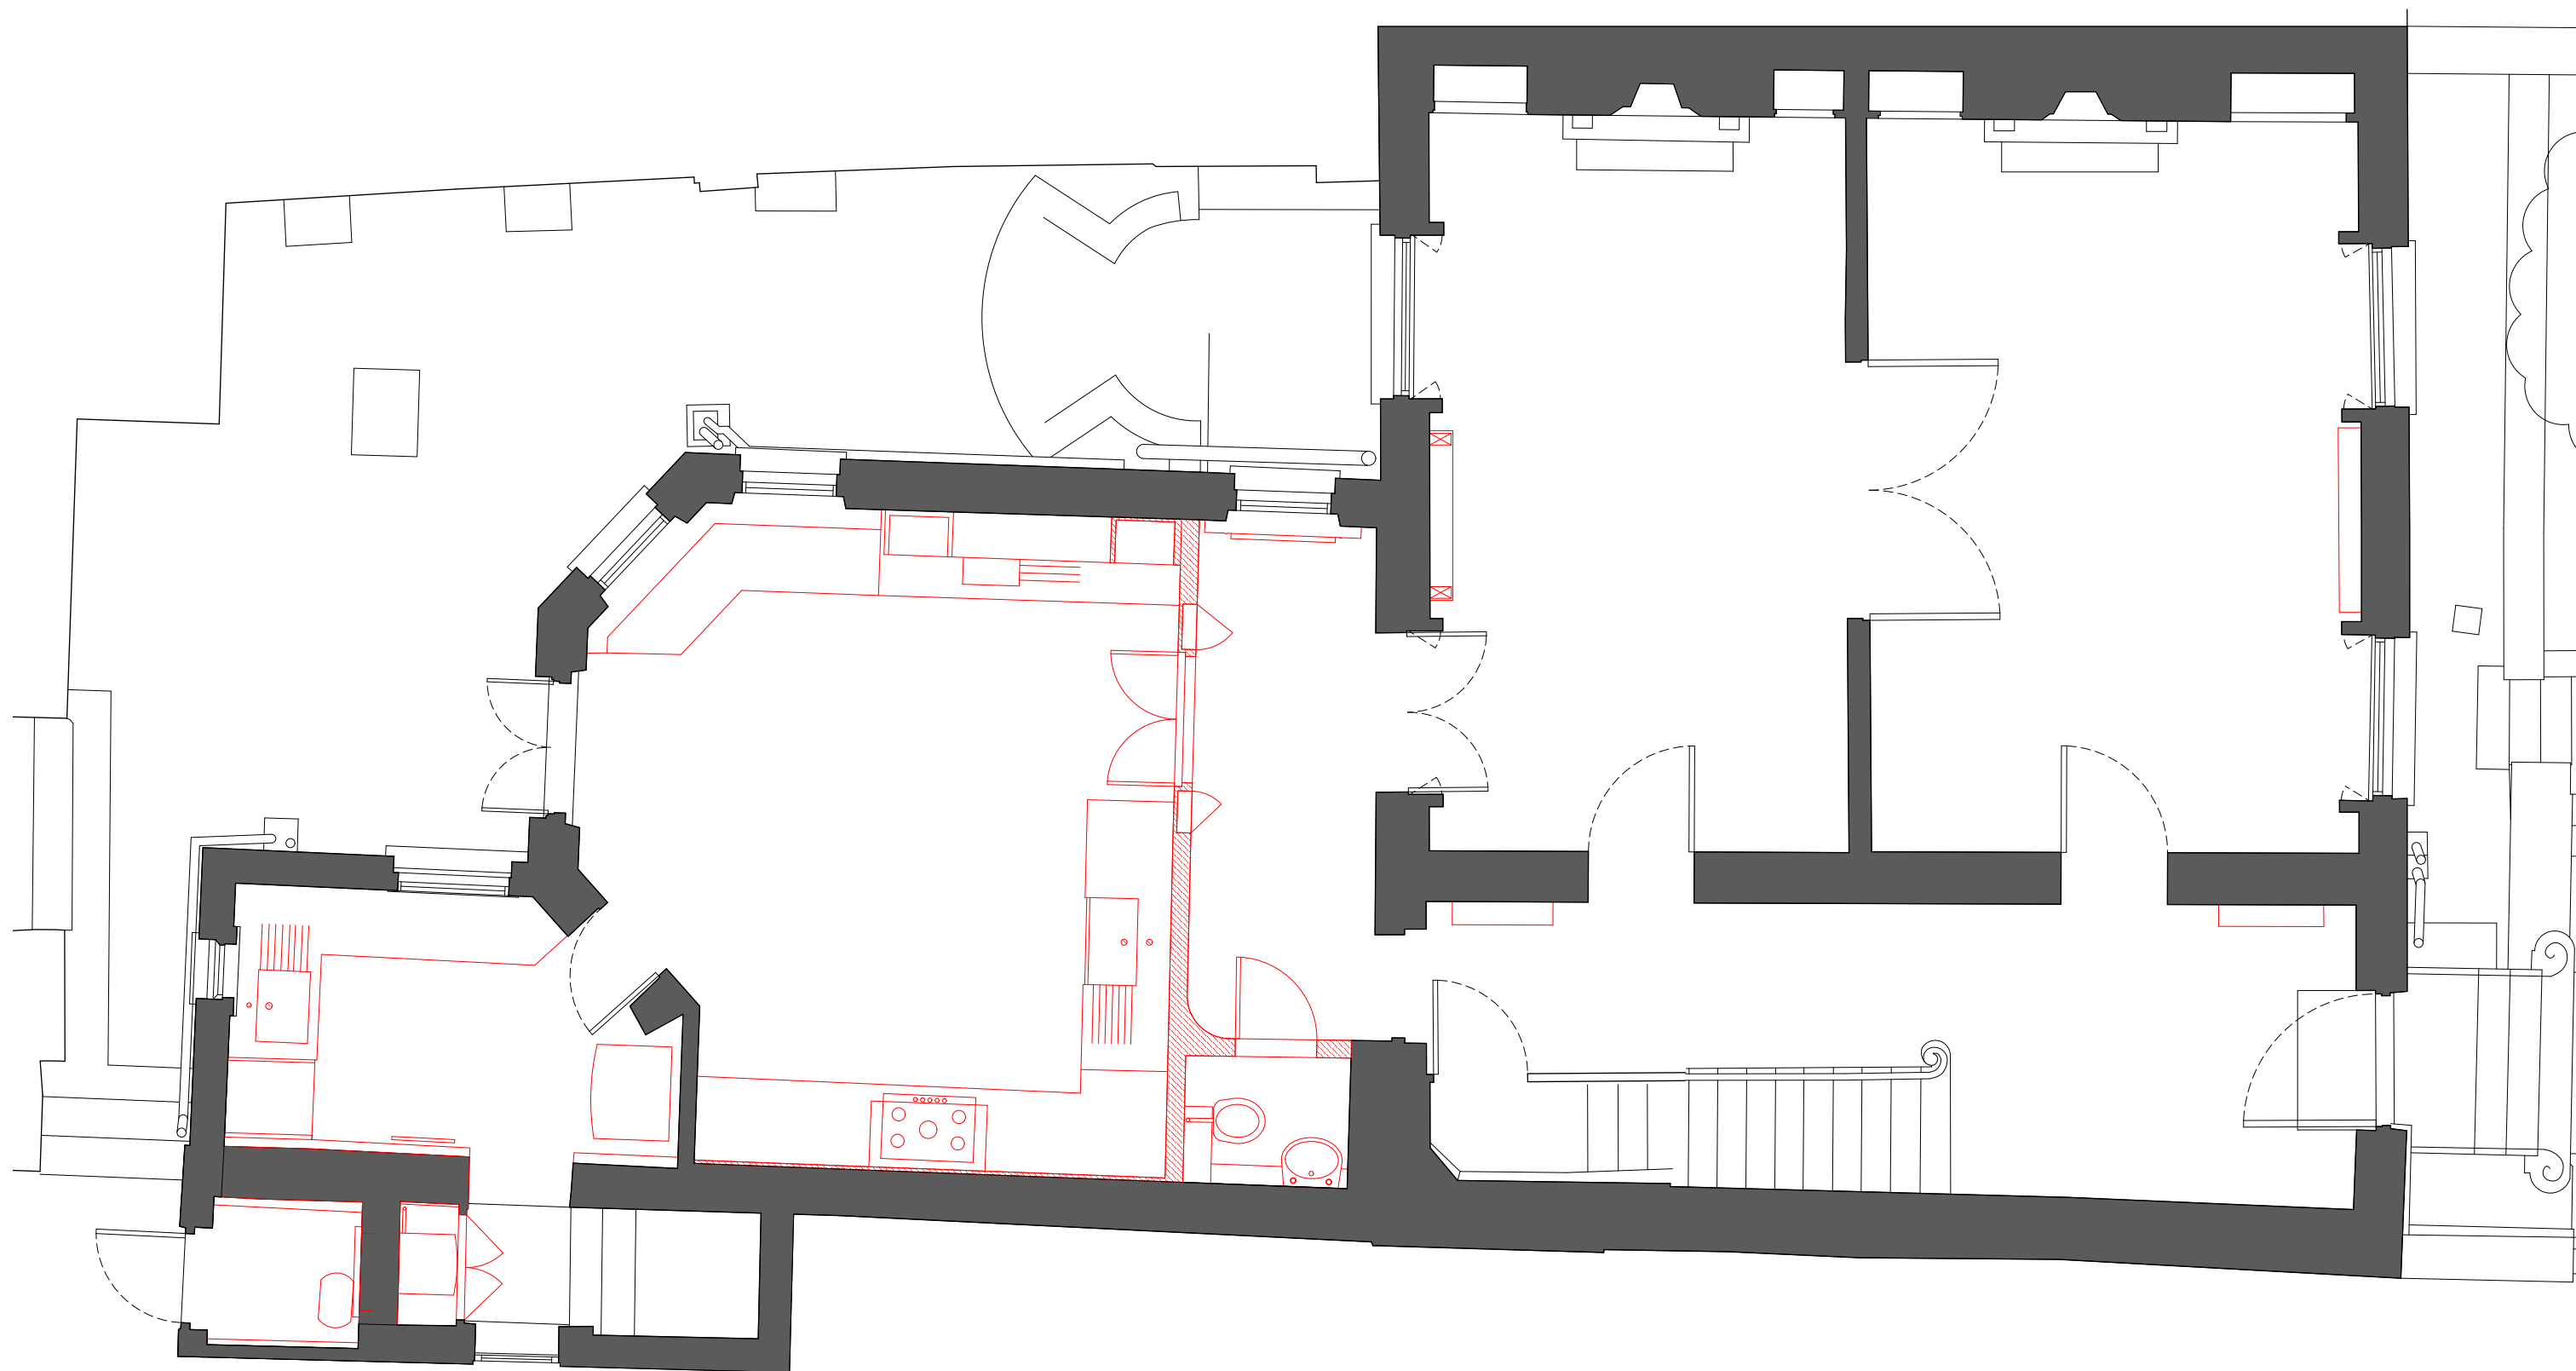

Ground Floor

7 PILGRAMS LANE


Studio Bernadeta
AF Architects

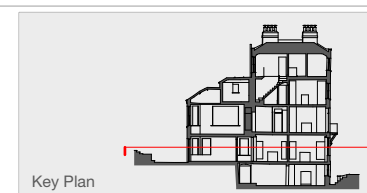

Project	037_7 PILGRAMS LANE
Drawing No.	037_DEM.02_REV.01
Drawing Title	DEMOLITION GROUND FL
Issue	24.09.17
Project No.	037
Scale/Format	1:50 @ A3
Date	JANUARY 2025

New walls and door
to create WC


New open plan
kitchen arrangement

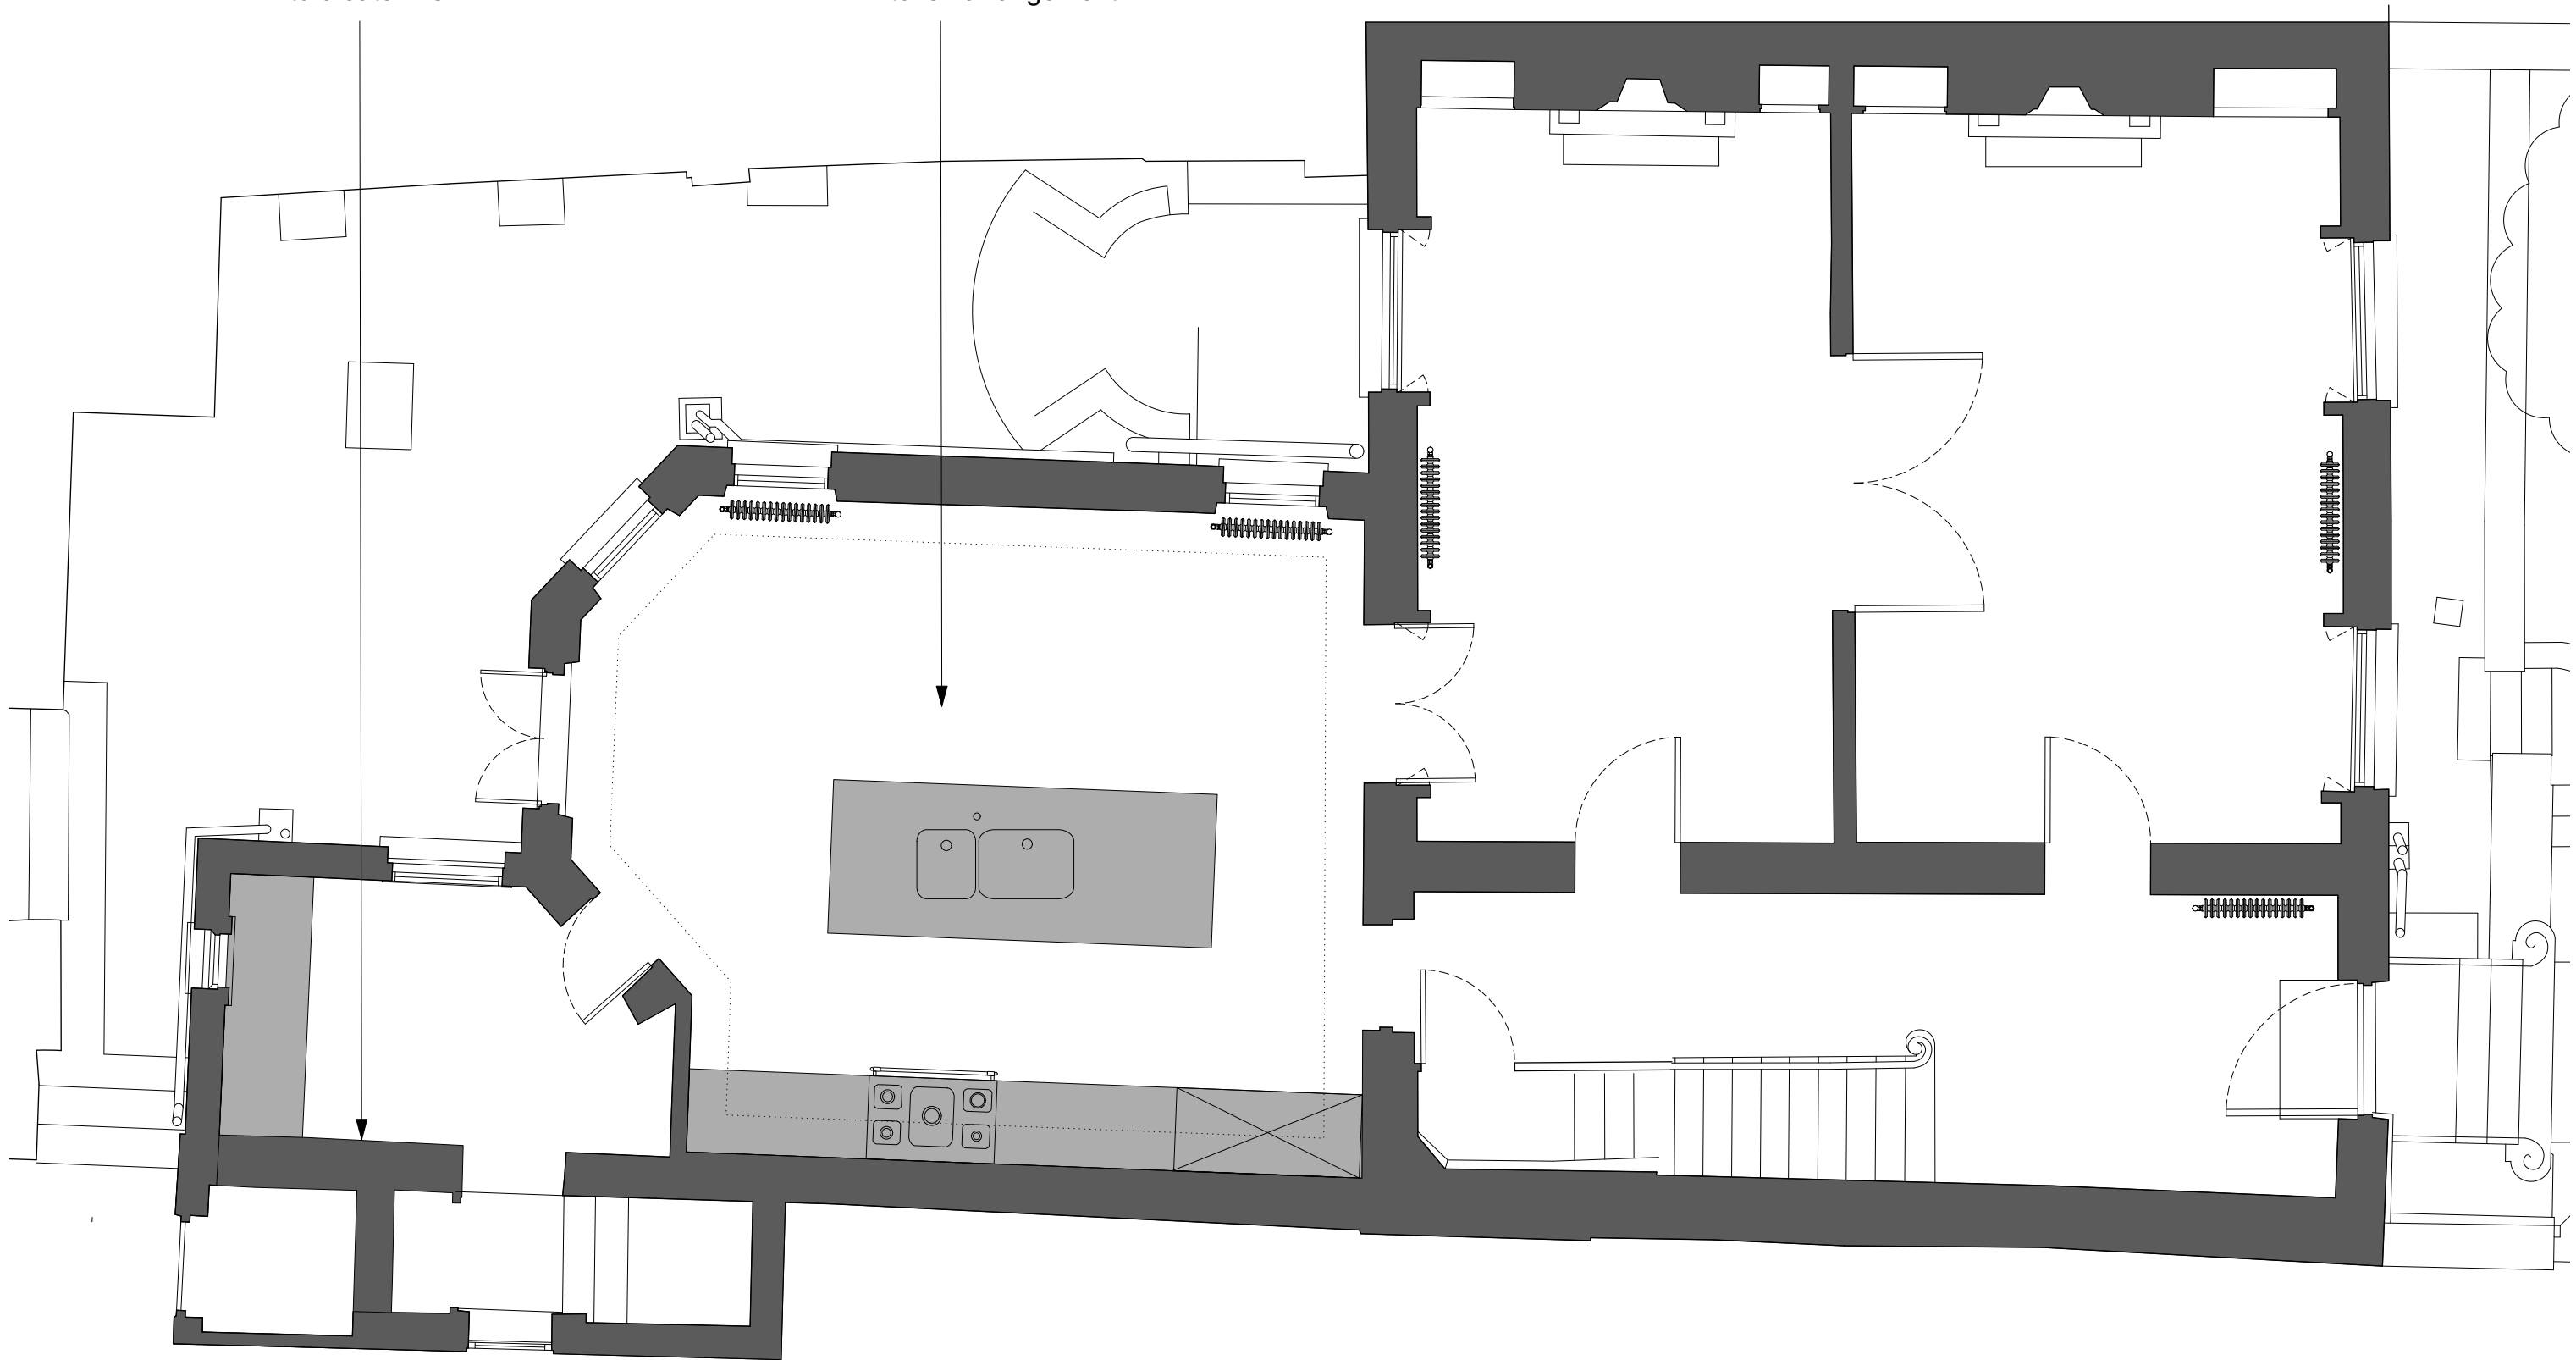


Ground Floor

7 PILGRAMS LANE

Studio Bernadeta
AF Architects

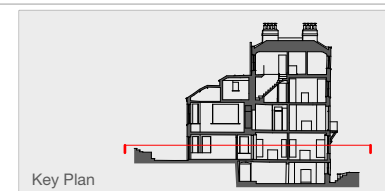


Project	037_7 PILGRAMS LANE
Drawing No.	037_PR.02_REV.01
Drawing Title	PROPOSED GROUND FL
Issue	24.09.17
Project No.	037
Scale/Format	1:50 @ A3
Date	JANUARY 2025

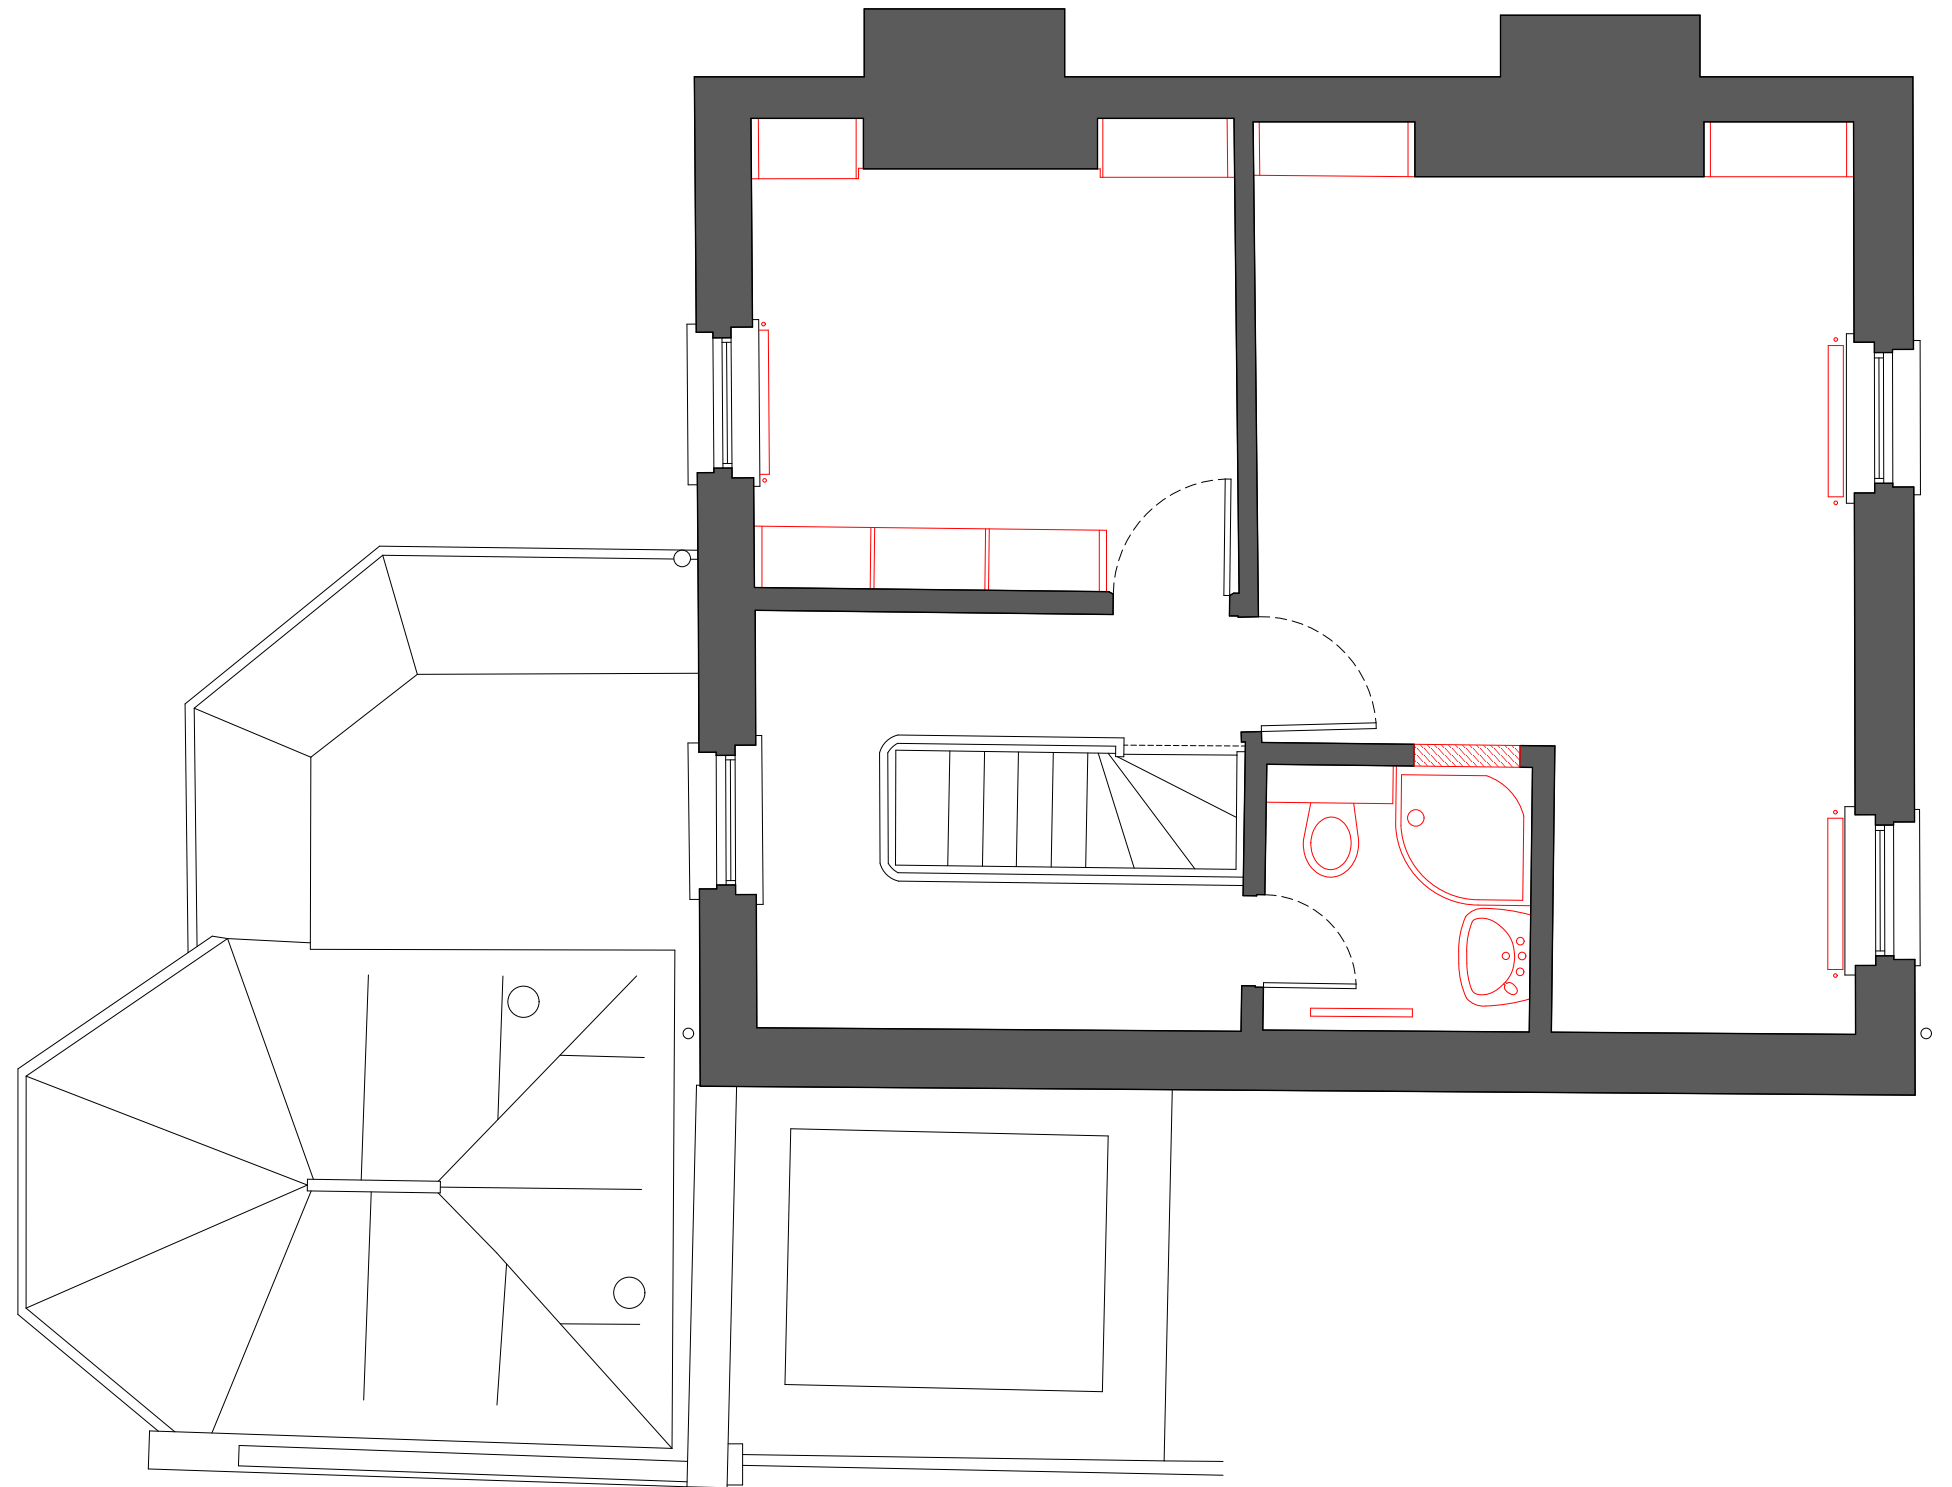

Third Floor

7 PILGRAMS LANE


Studio Bernadeta
AF Architects

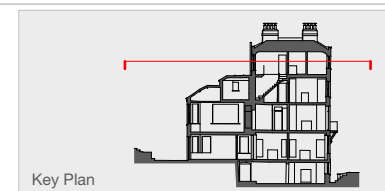

Project	037_7 PILGRAMS LANE
Drawing No.	037_DEM.05_REV.01
Drawing Title	DEMOLITION THIRD FLOOR
Issue	24.09.17
Project No.	037
Scale/Format	1:50 @ A3
Date	JANUARY 2025

New doors and
architraves to
match historic
groundfloor
features


New sanitaryware
in existing shower
room with new
sliding door to
bedroom

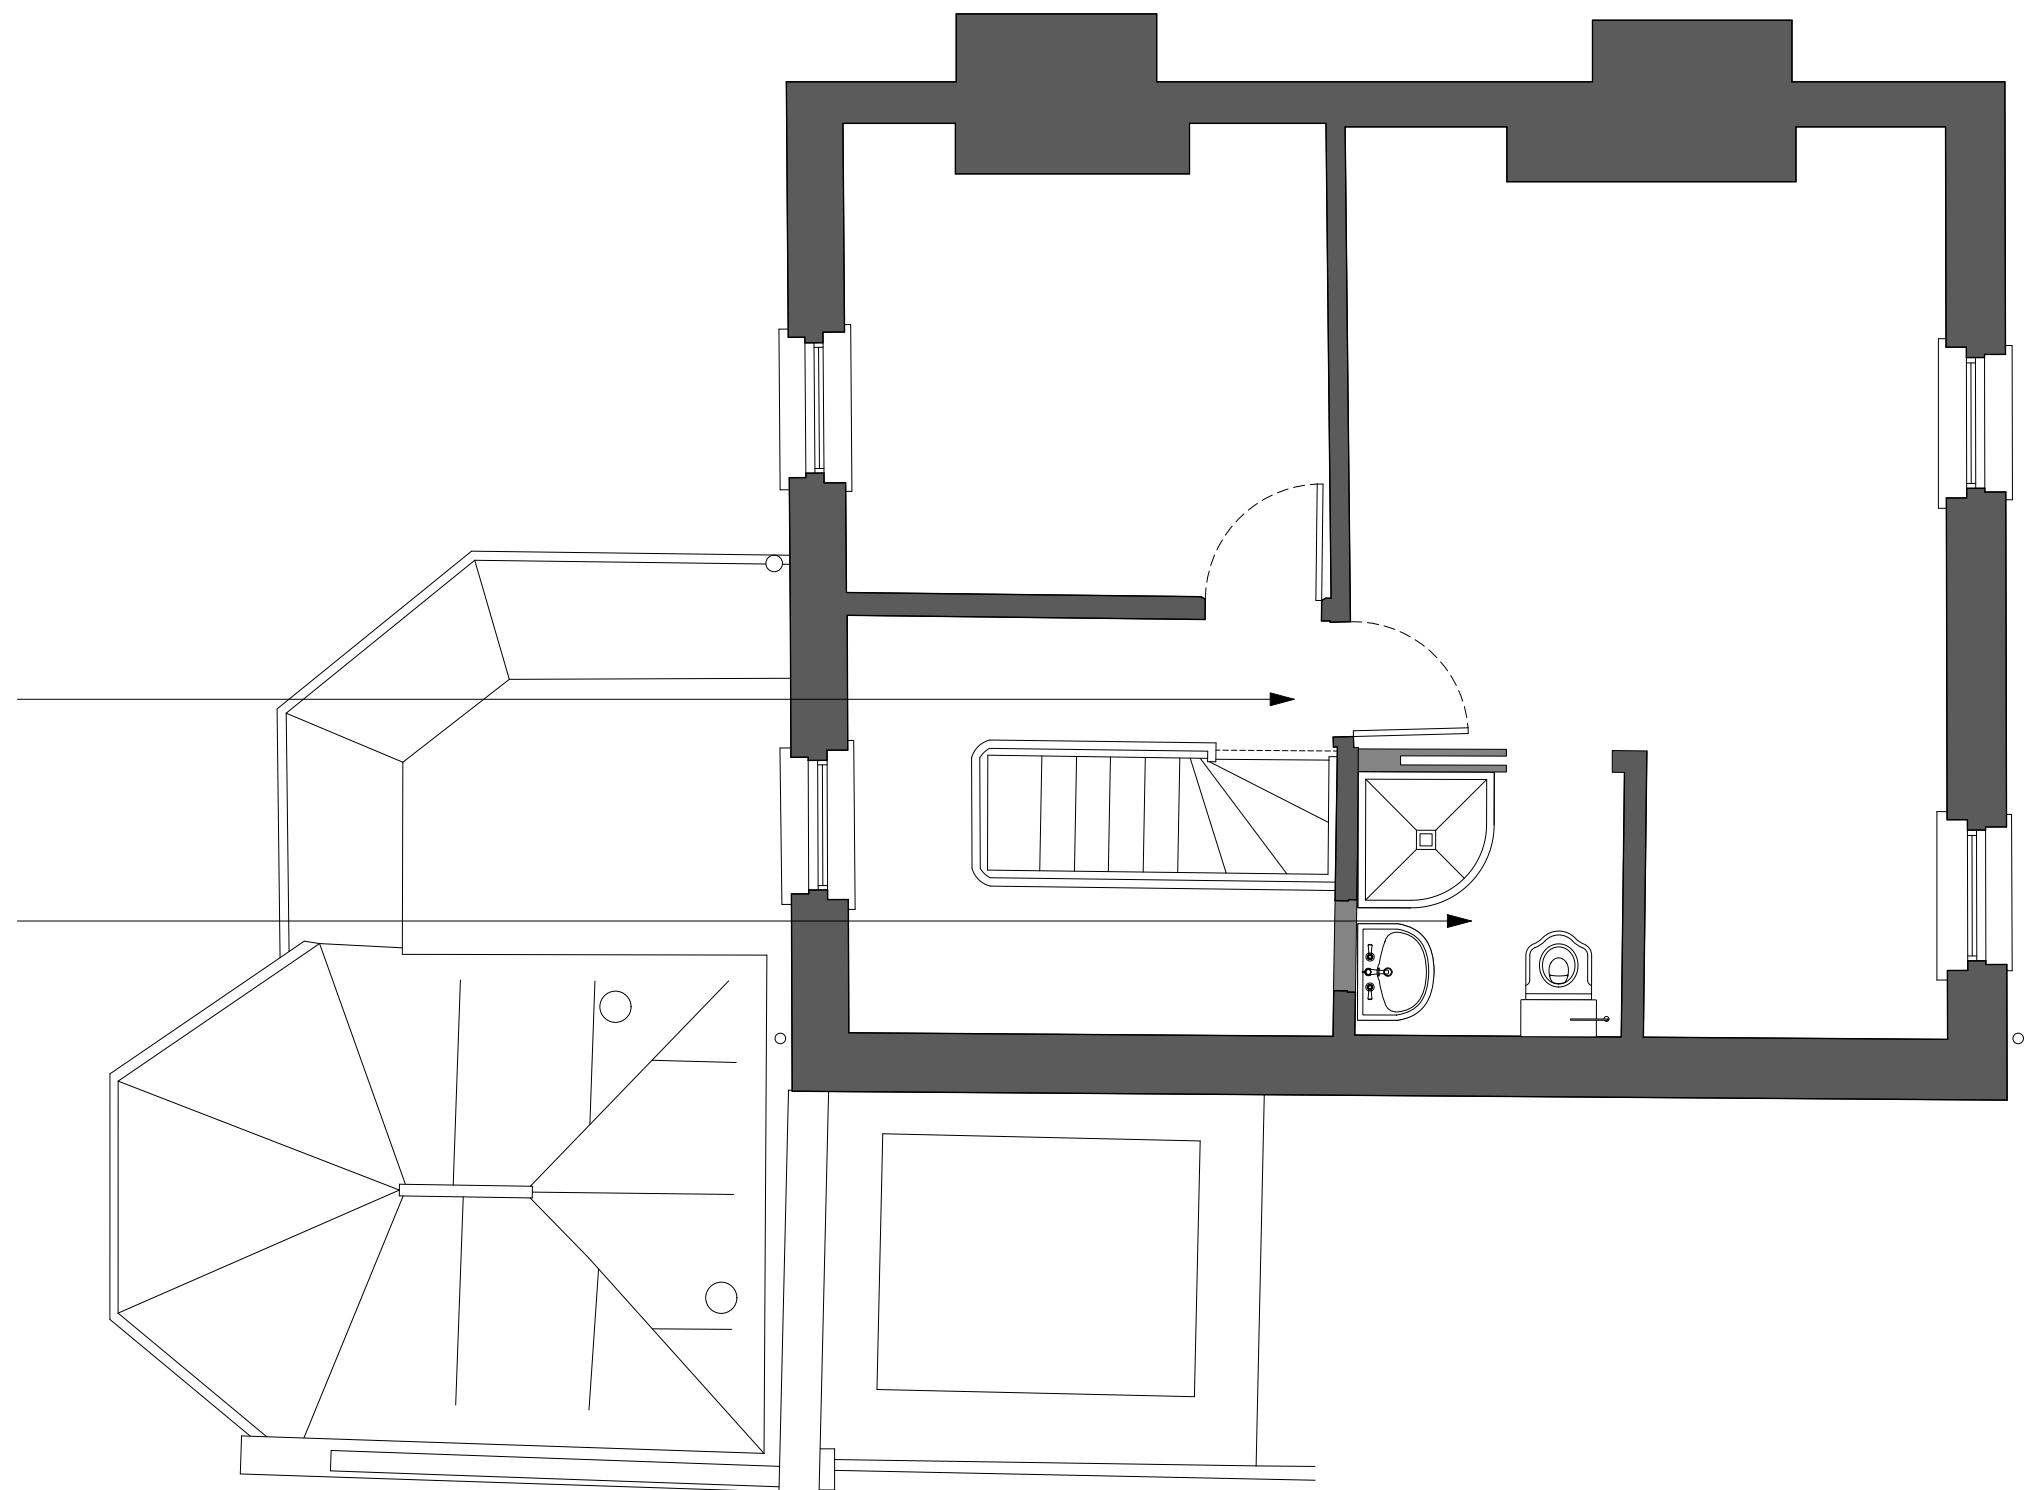


Third Floor

7 PILGRAMS LANE


Studio Bernadeta
AF Architects

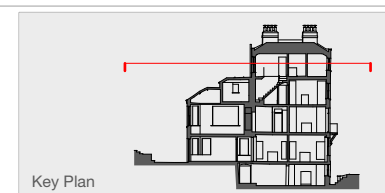



Project	037_7 PILGRAMS LANE
Drawing No.	037_PR.05_REV.01
Drawing Title	PROPOSED THIRD FLOOR
Issue	24.09.17
Project No.	037
Scale/Format	1:50 @ A3
Date	JANUARY 2025

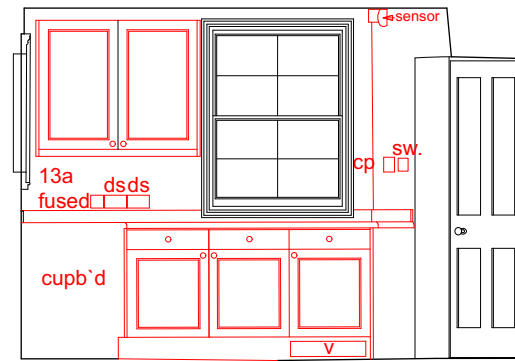


Elevation 1

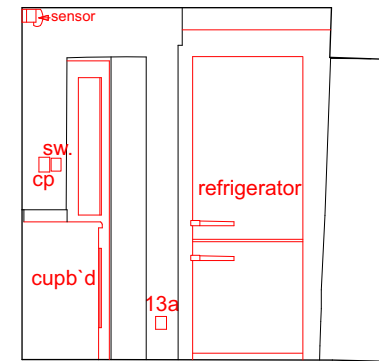

Elevation 2

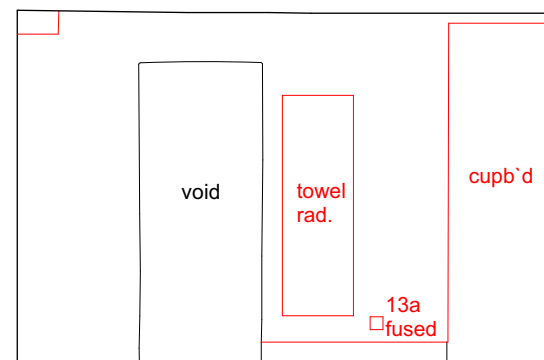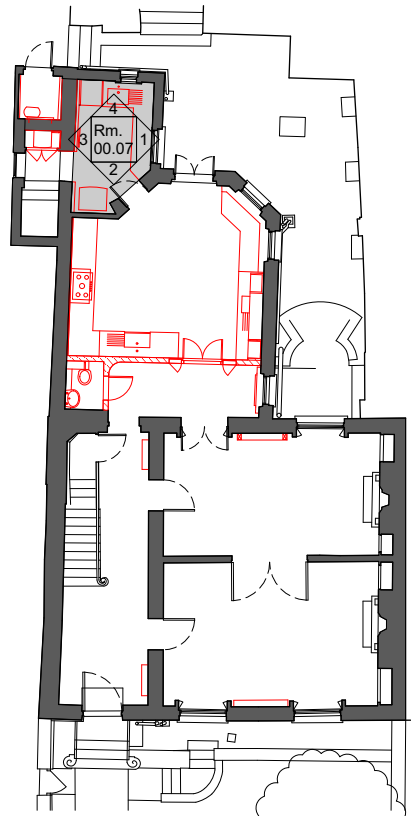


Elevation 3

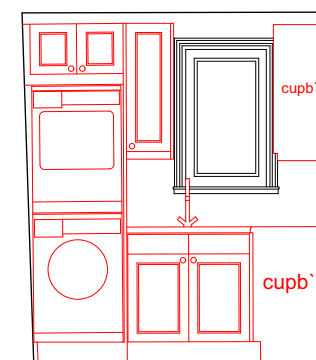


Elevation 4

7 PILGRAMS LANE


Studio Bernadeta
AF Architects

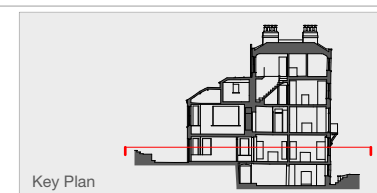



Project 037_7 PILGRAMS LANE
Drawing No. 037_DEM.02_RM.00.07_REV.01
Drawing Title DEMO. GROUND FL._RM.07
Issue 24.09.23
Project No. 037
Scale/Format 1:100 @ A3
Date JANUARY 2025

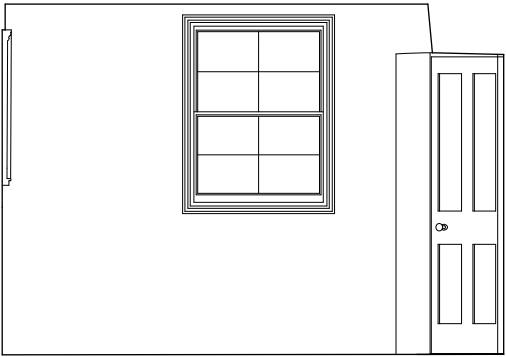


Elevation 1

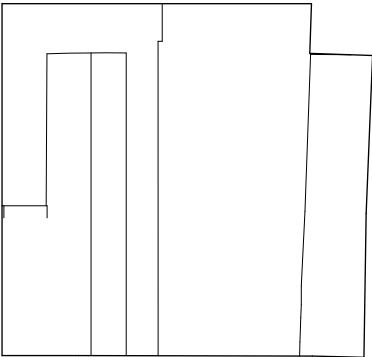

Elevation 2

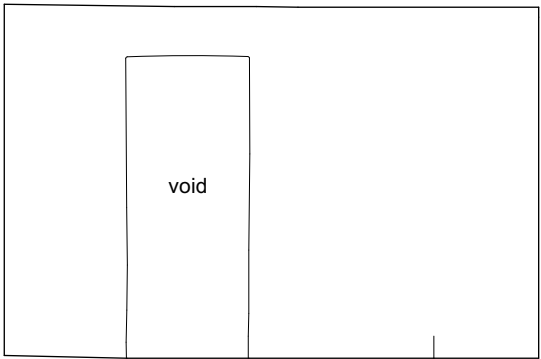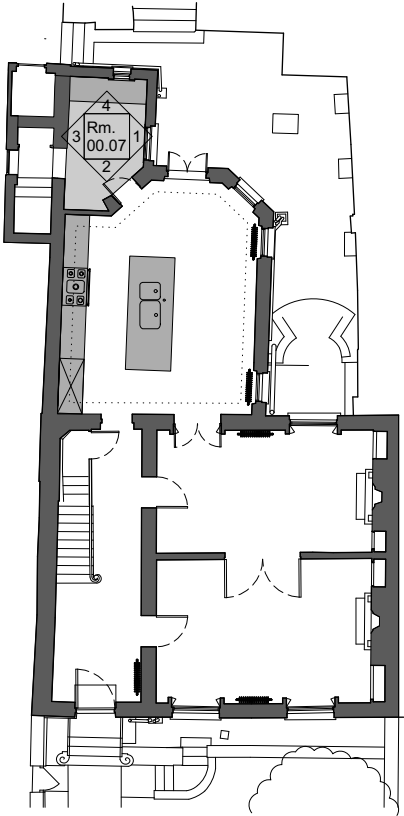


Elevation 3

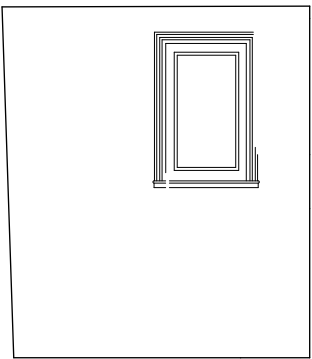


Elevation 4

7 PILGRAMS LANE


Studio Bernadeta
AF Architects

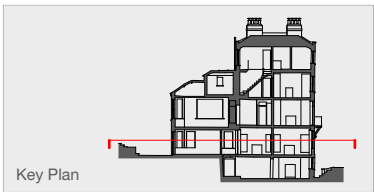



Project	037_7 PILGRAMS LANE
Drawing No.	037_PR.02_RM.00.07_REV.01
Drawing Title	PR. GROUND FL._RM.07
Issue	24.09.23
Project No.	037
Scale/Format	1:100 @ A3
Date	JANUARY 2025

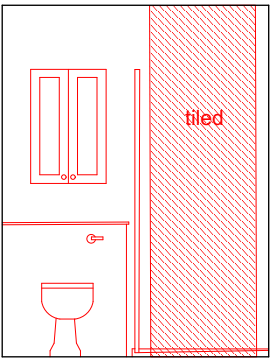


Elevation 1

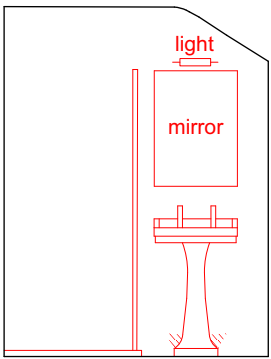

Elevation 2

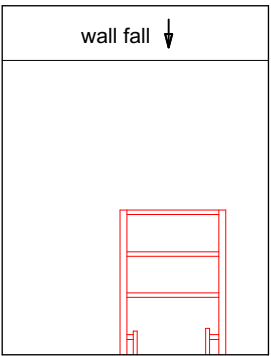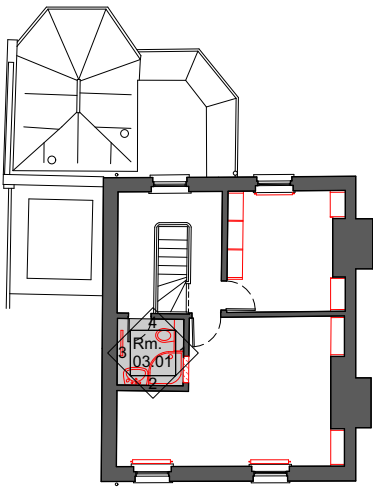


Elevation 3

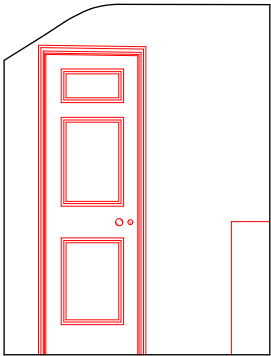


Elevation 4

7 PILGRAMS LANE


Studio Bernadeta
AF Architects

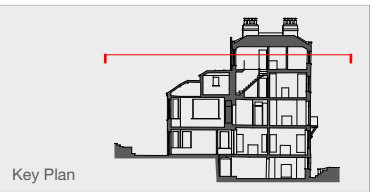



Project	037_7 PILGRAMS LANE
Drawing No.	037_DEM.05_RM.03.01_REV.01
Drawing Title	DEMO. THIRD FL._RM.01
Issue	24.09.23
Project No.	037
Scale/Format	1:100 @ A3
Date	JANUARY 2025

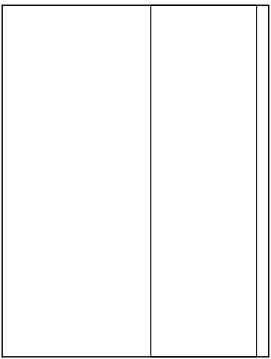


Elevation 1

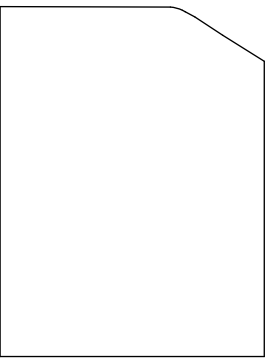

Elevation 2

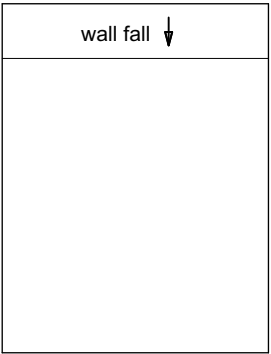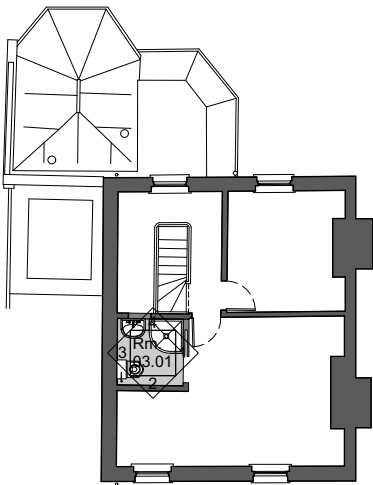


Elevation 3

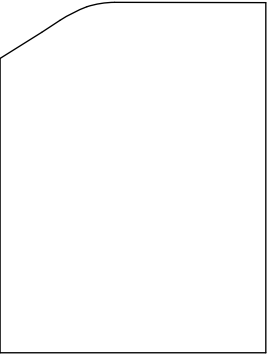


Elevation 4

7 PILGRAMS LANE


Studio Bernadeta
AF Architects

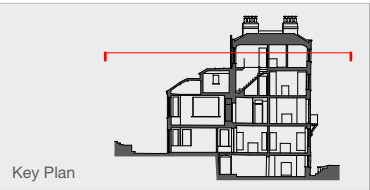



Project	037_7 PILGRAMS LANE
Drawing No.	037_PR.05_RM.03.01_REV.01
Drawing Title	PR. THIRD FL._RM.01
Issue	24.09.23
Project No.	037
Scale/Format	1:100 @ A3
Date	JANUARY 2025

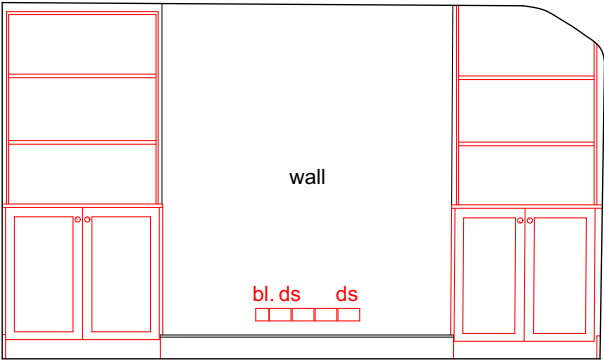


Elevation 1

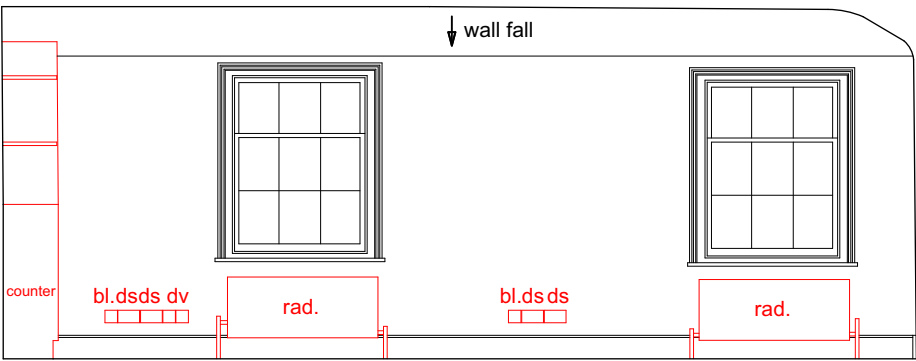

Elevation 2

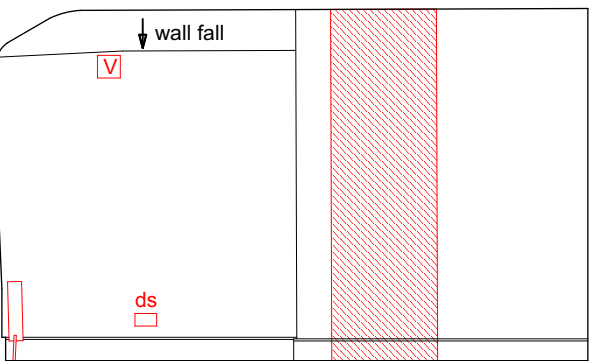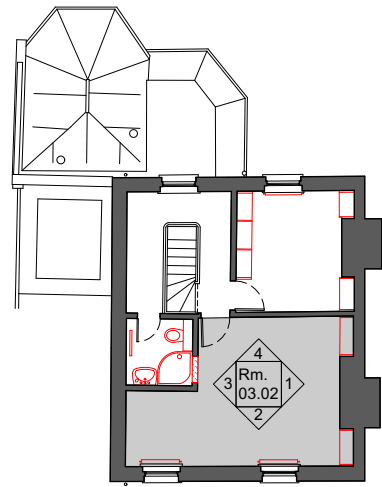

Elevation 3

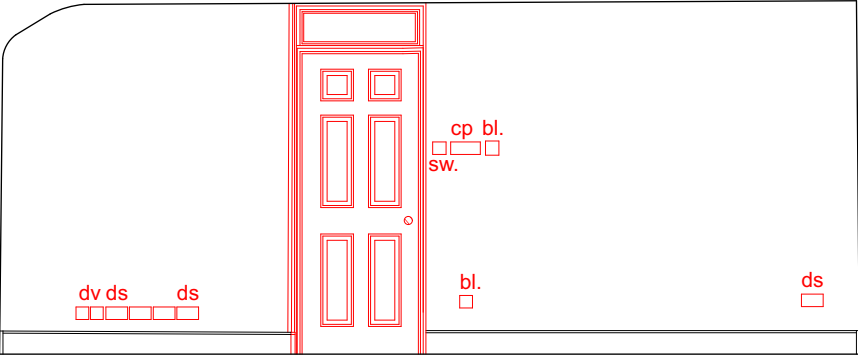


Elevation 4

7 PILGRAMS LANE


Studio Bernadeta
AF Architects





Project	037_7 PILGRAMS LANE
Drawing No.	037_DEM.05_RM.03.02_REV.01
Drawing Title	DEMO. THIRD FL._RM.02
Issue	24.09.23
Project No.	037
Scale/Format	1:100 @ A3
Date	JANUARY 2025

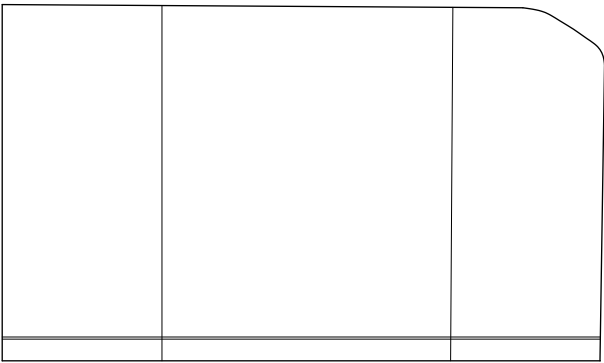


Elevation 1

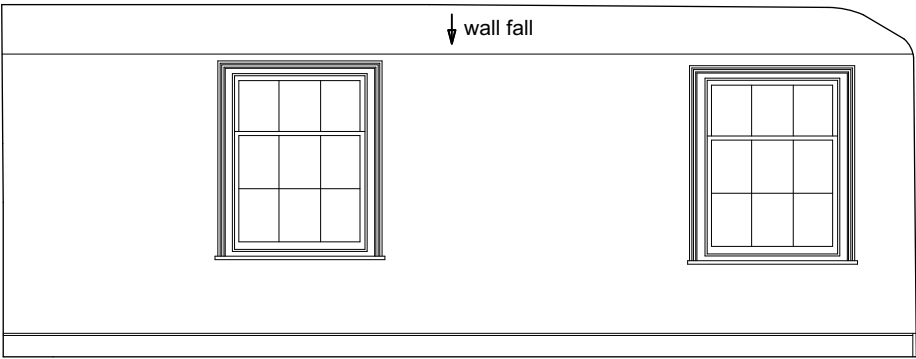

Elevation 2

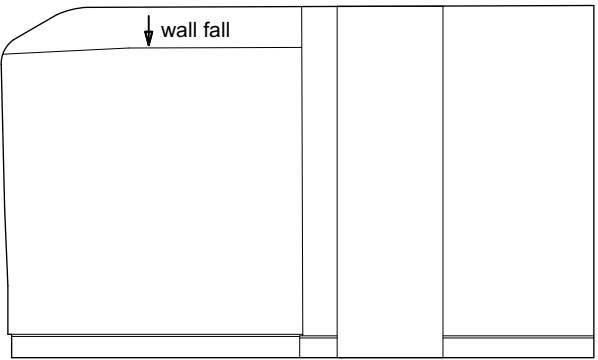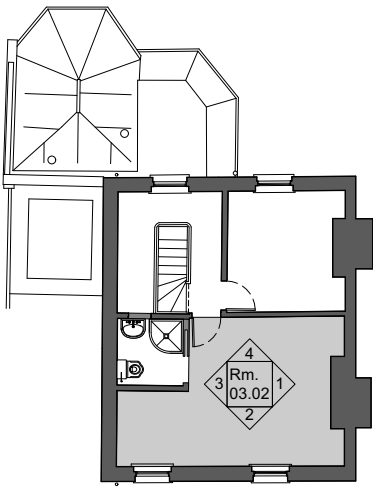


Elevation 3

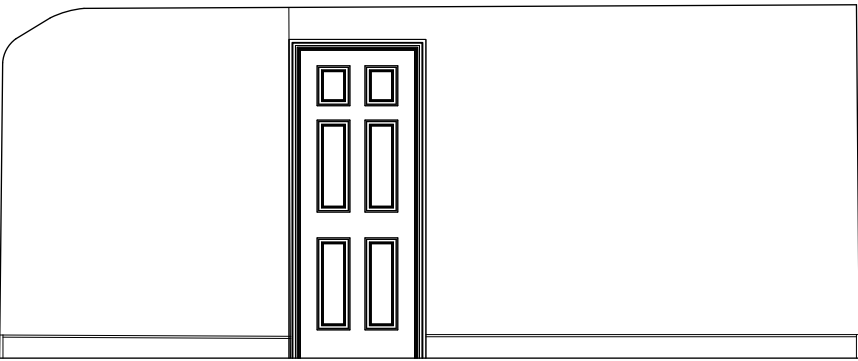


Elevation 4

7 PILGRAMS LANE


Studio Bernadeta
AF Architects

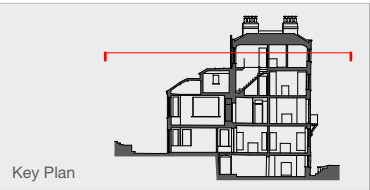



Project	037_7 PILGRAMS LANE
Drawing No.	037_PR.05_RM.03.02_REV.01
Drawing Title	PR. THIRD FL._RM.02
Issue	24.09.23
Project No.	037
Scale/Format	1:100 @ A3
Date	JANUARY 2025

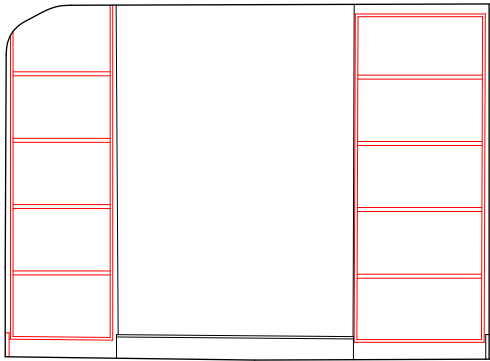


Elevation 1

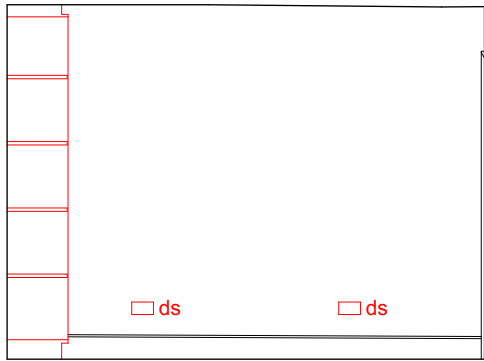

Elevation 2

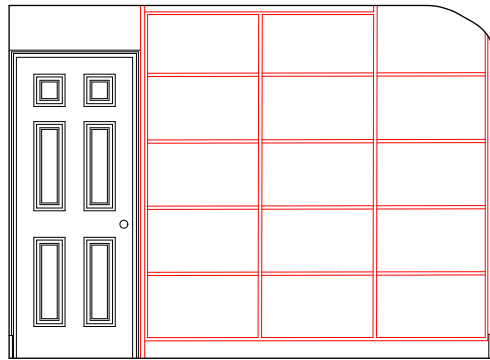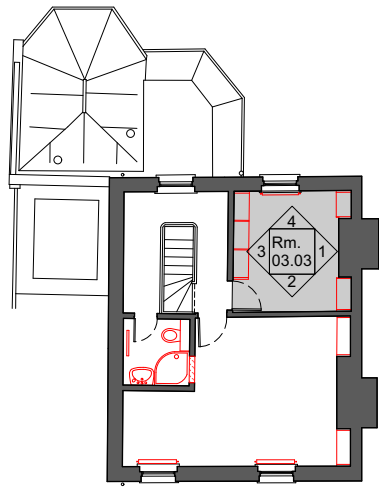


Elevation 3

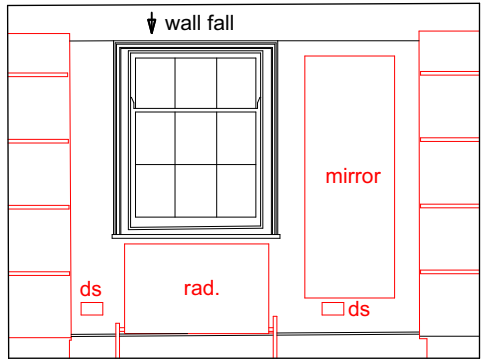


Elevation 4

7 PILGRAMS LANE


Studio Bernadeta
AF Architects

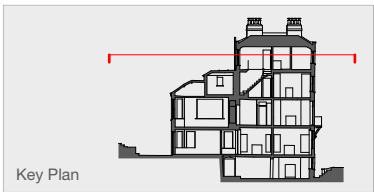



Project 037_7 PILGRAMS LANE
Drawing No. 037_DEM.05_RM.03.03_REV.01
Drawing Title DEM. THIRD FL._RM.03
Issue 24.09.23
Project No. 037
Scale/Format 1:100 @ A3
Date JANUARY 2025

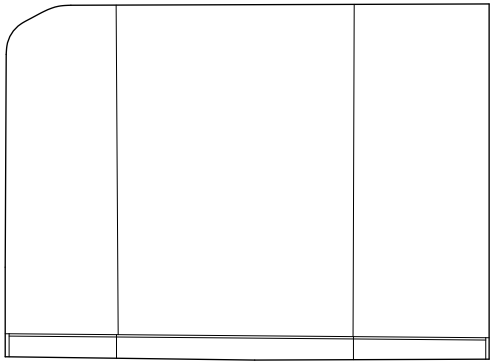


Elevation 1

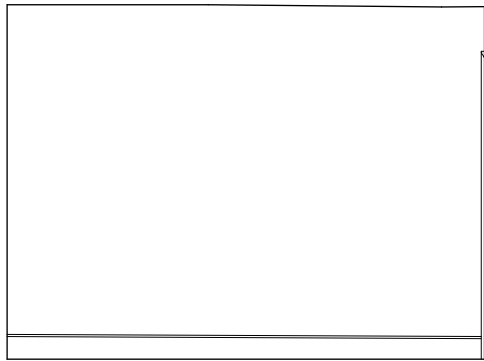

Elevation 2

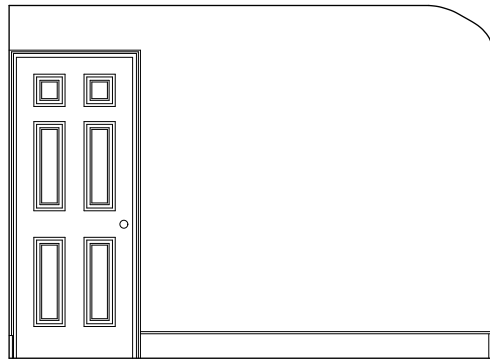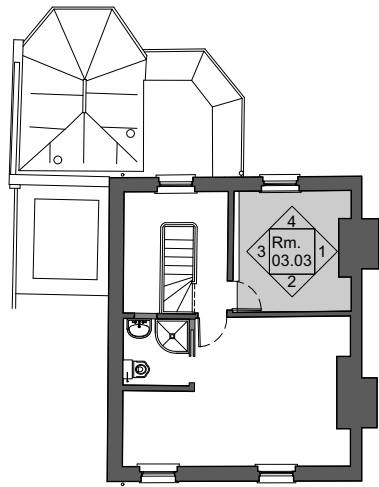


Elevation 3

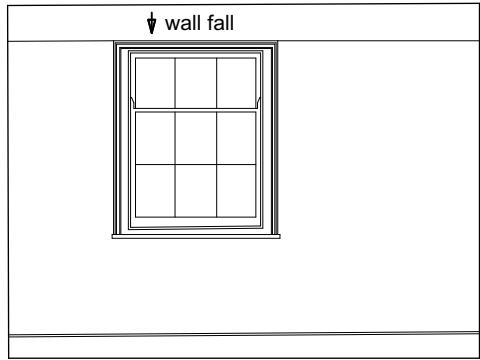

Elevation 4

7 PILGRAMS LANE

Studio Bernadeta
AF Architects

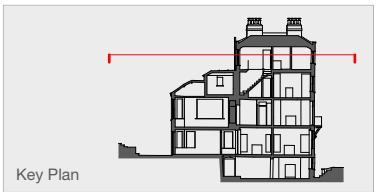

Project	037_7 PILGRAMS LANE
Drawing No.	037_PR.05_RM.03.03_REV.01
Drawing Title	PR. THIRD FL._RM.03
Issue	24.09.23
Project No.	037
Scale/Format	1:100 @ A3
Date	JANUARY 2025