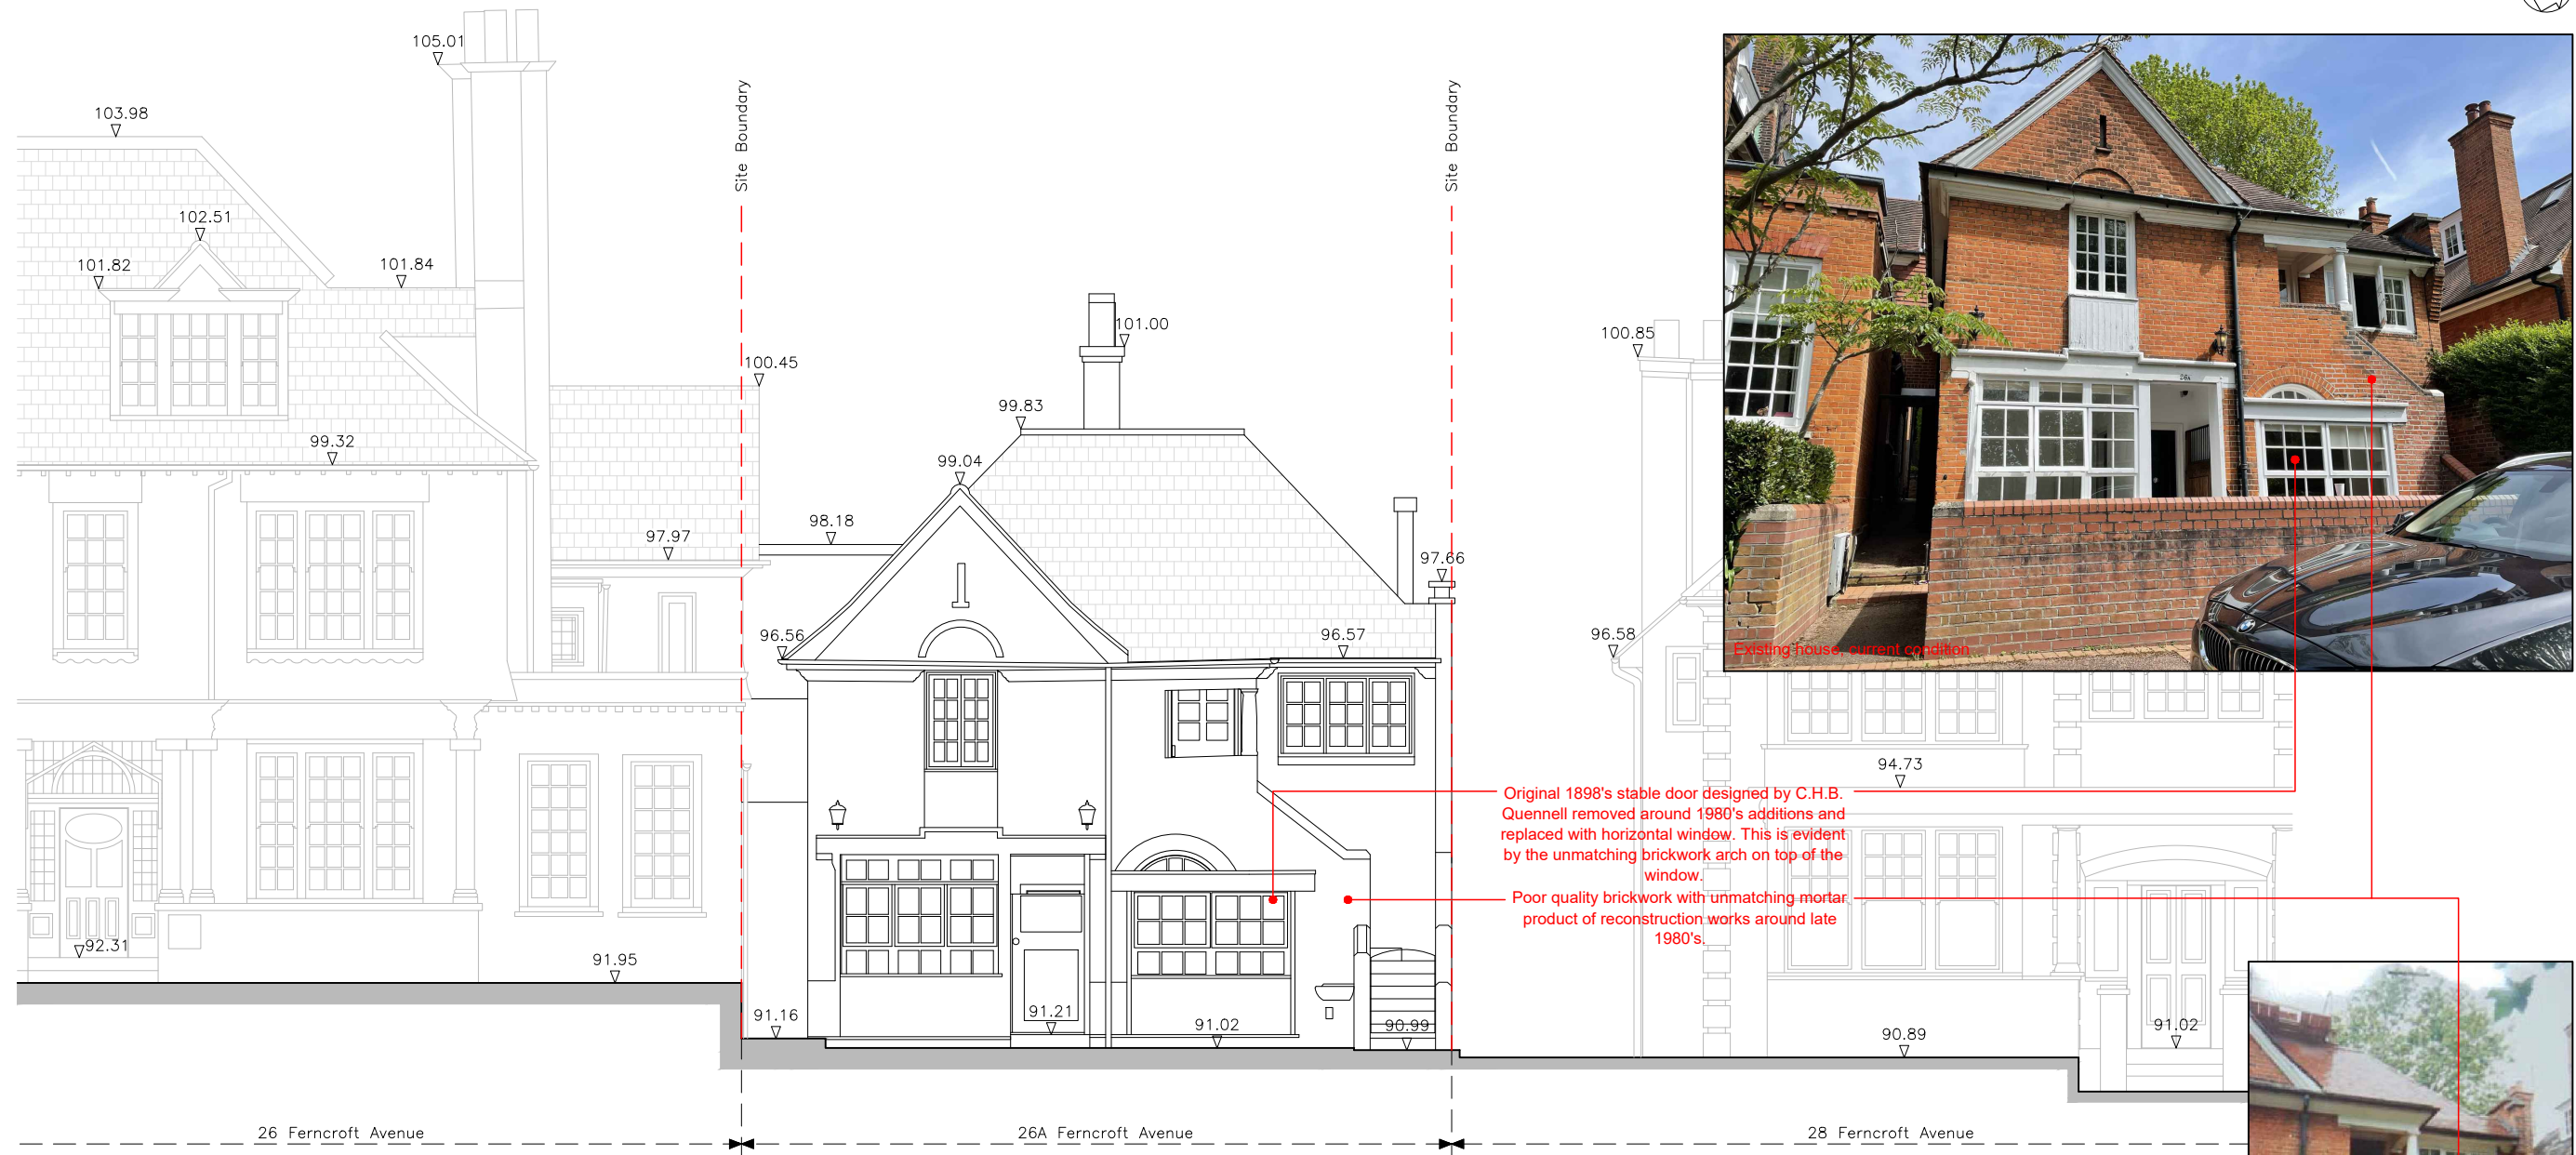
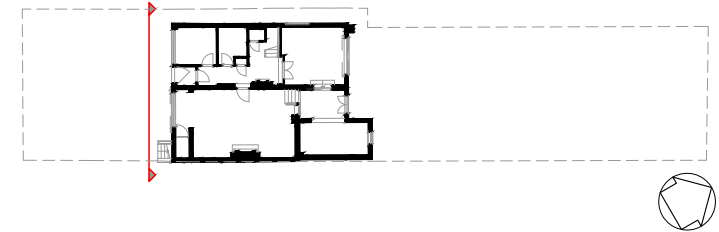


	Rev	Description	Date	By	Chk
1 Use figured dimensions only	A	First Issue	28/11/22	EC	
2 Do not scale from this drawing	B	Issued for information	16/03/23	AG	
3 All dimensions to be checked on site and the Architect to be informed of any discrepancies before construction commences	C	Issued to clients	31/03/23	AG	
4 All references to drawings refer to current revision of that drawing	D	Issued For Planning Application	06/07/23	AG	
5 Structural and services information shown is indicative only. Refer to consultants' drawings for details and setting out	E	Issued For Planning Application	27/12/24	AG	
6 All work and materials to be in accordance with current applicable statutory legislation and to comply with all relevant codes of practice and British and European standards					

Project: 26A Ferncroft Avenue
NW3 7PH

Subject: Existing South-West
Elevation

Scale: 1:100 @ A3

Date: 28/11/22

bere:architects
54a Newington Green, London N16 9PX
T +44 (0) 20 7241 1064 info@bere.co.uk www.bere.co.uk

© bere:architects 2023

Project	Drawing	Rev
494	.B3.G20.E01	E