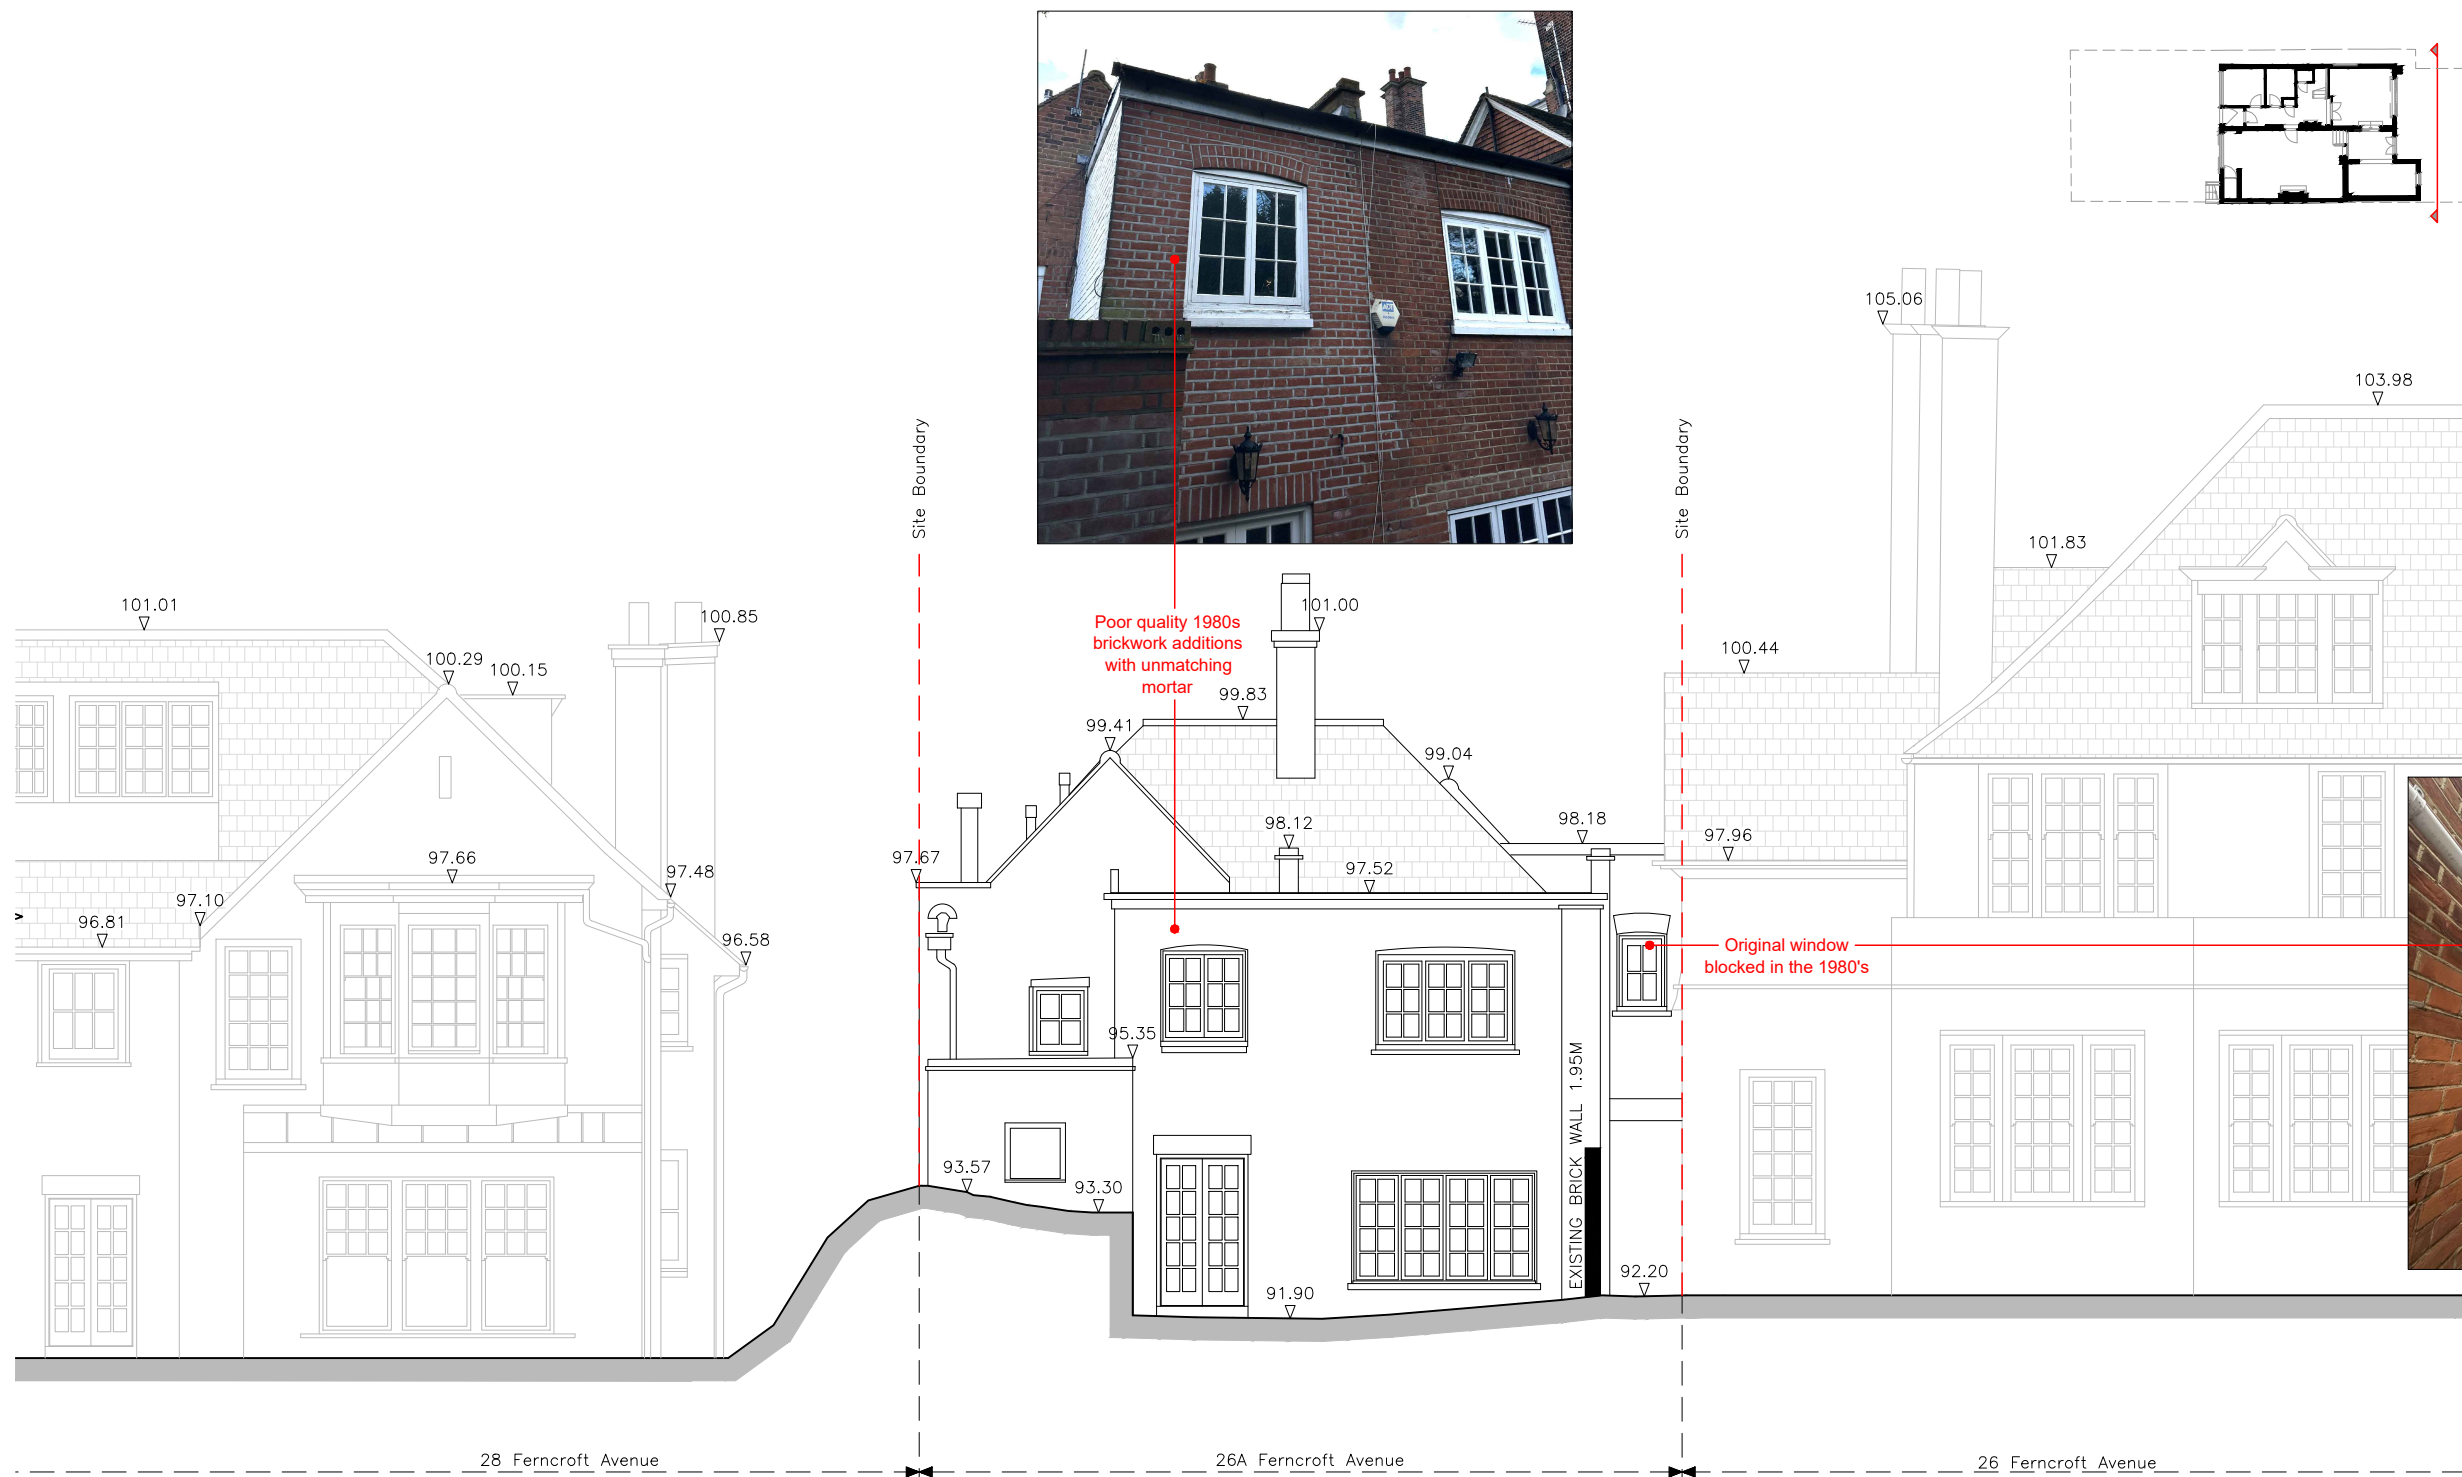


Rev	Description	Date	By	Chk
1	Use figured dimensions only			
2	Do not scale from this drawing			
3	All dimensions to be checked on site and the Architect to be informed of any discrepancies before construction commences			
4	All references to drawings refer to current revision of that drawing			
5	Structural and services information shown is indicative only. Refer to consultants' drawings for details and setting out			
6	All work and materials to be in accordance with current applicable statutory legislation and to comply with all relevant codes of practice and British and European standards			
A	First Issue	28/11/22	EC	
B	Issued for information	16/03/23	AG	
C	Issued to clients	31/03/23	AG	
D	Issued For Planning Application	06/07/23	AG	
E	Issued For Planning Application	27/12/24	AG	

Project: 26A Ferncroft Avenue
NW3 7PH

Subject: Existing North-East
Elevation

Scale: 1:100 @ A3

Date: 28/11/22

bere:architects

54a Newington Green, London N16 9PX
T +44 (0) 20 7241 1064 info@bere.co.uk www.bere.co.uk

Project | Drawing | Rev

494 .B3.G20.E03 E