


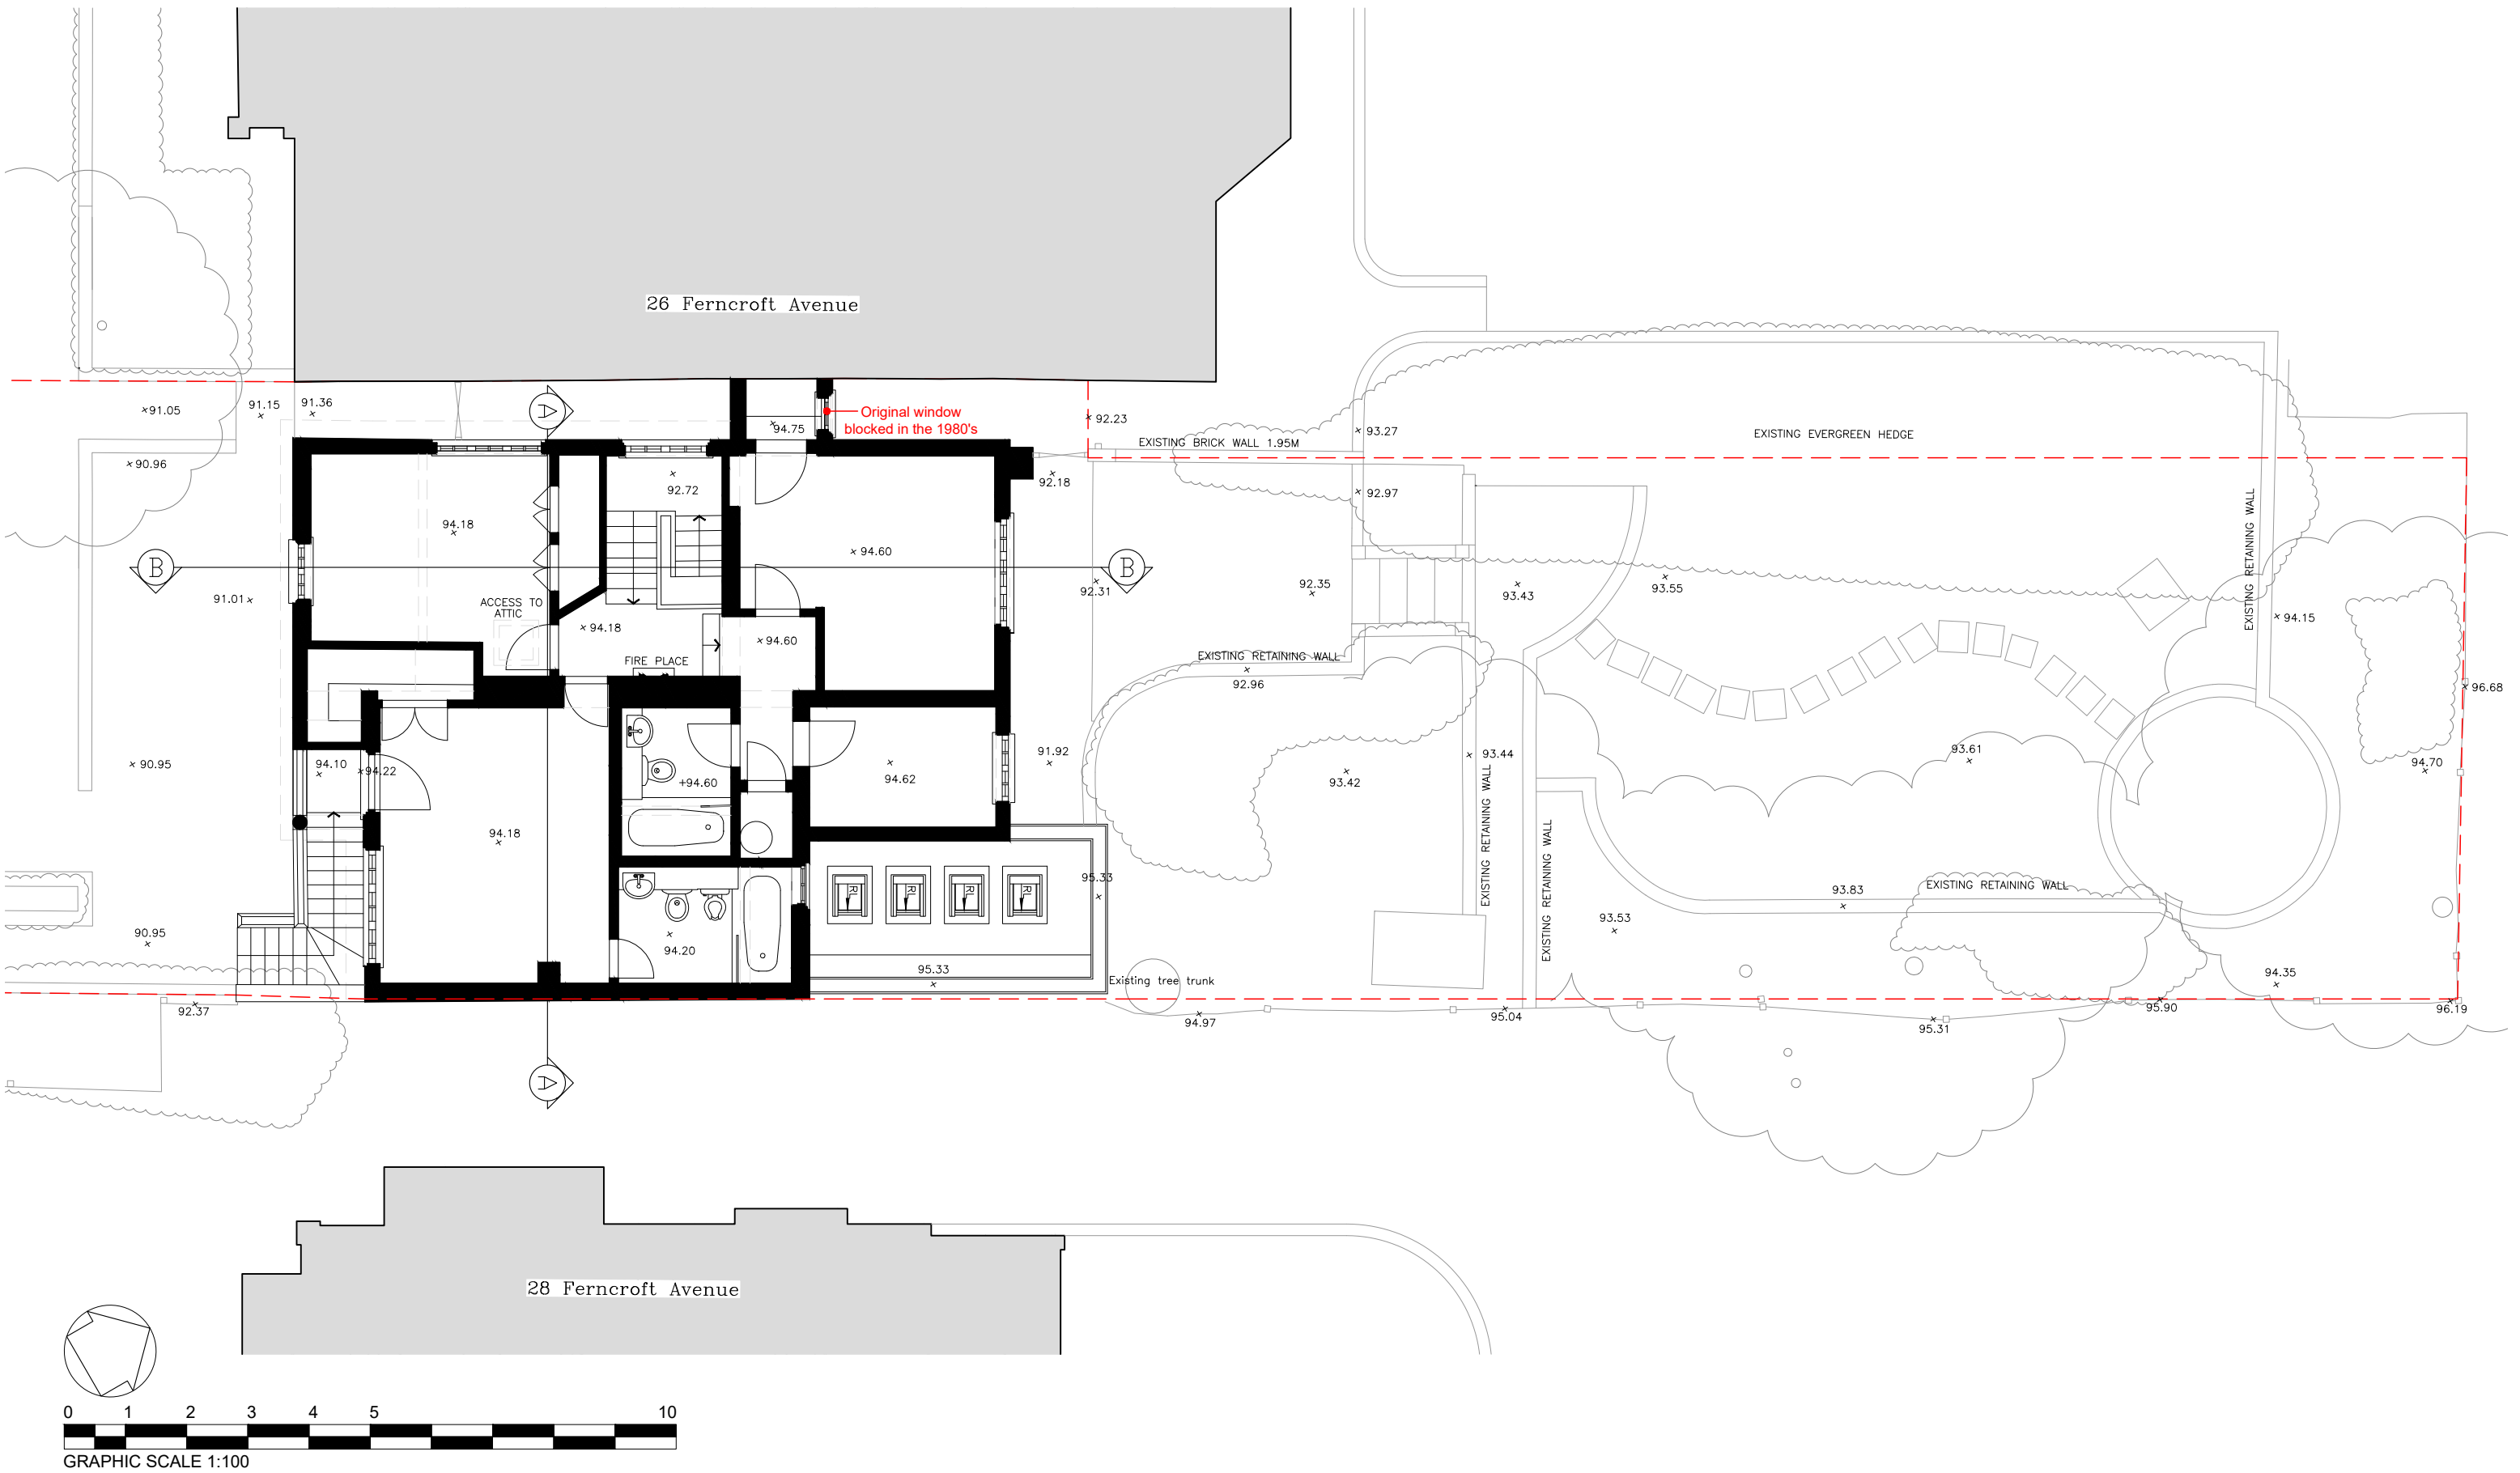

1 Use figured dimensions only

2 Do not scale from this drawing

3 All dimensions to be checked on site and the Architect to be informed of any discrepancies before construction commences

4 All references to drawings refer to current revision of that drawing

5 Structural and services information shown is indicative only. Refer to consultants' drawings for details and setting out

6 All work and materials to be in accordance with current applicable statutory legislation and to comply with all relevant codes of practice and British and European standards

Rev	Description	Date	By	Chk
A	First Issue	28/11/22	EC	
B	Issued for information	16/03/23	AG	
C	Issued to clients	31/03/23	AG	
D	Issued For Planning Application	06/07/23	AG	
E	Issued For Planning Application	27/12/24	AG	

Project: 26A Ferncroft Avenue NW3 7PH

Subject: Existing First Floor

Scale: 1:100 @ A3

Date: 28/11/22

© bere:architects 2023

bere:architects

54a Newington Green, London N16 9PX
T +44 (0) 20 7241 1064 info@bere.co.uk www.bere.co.uk

Project	Drawing	Rev
494	.B3.G20.P01	E