
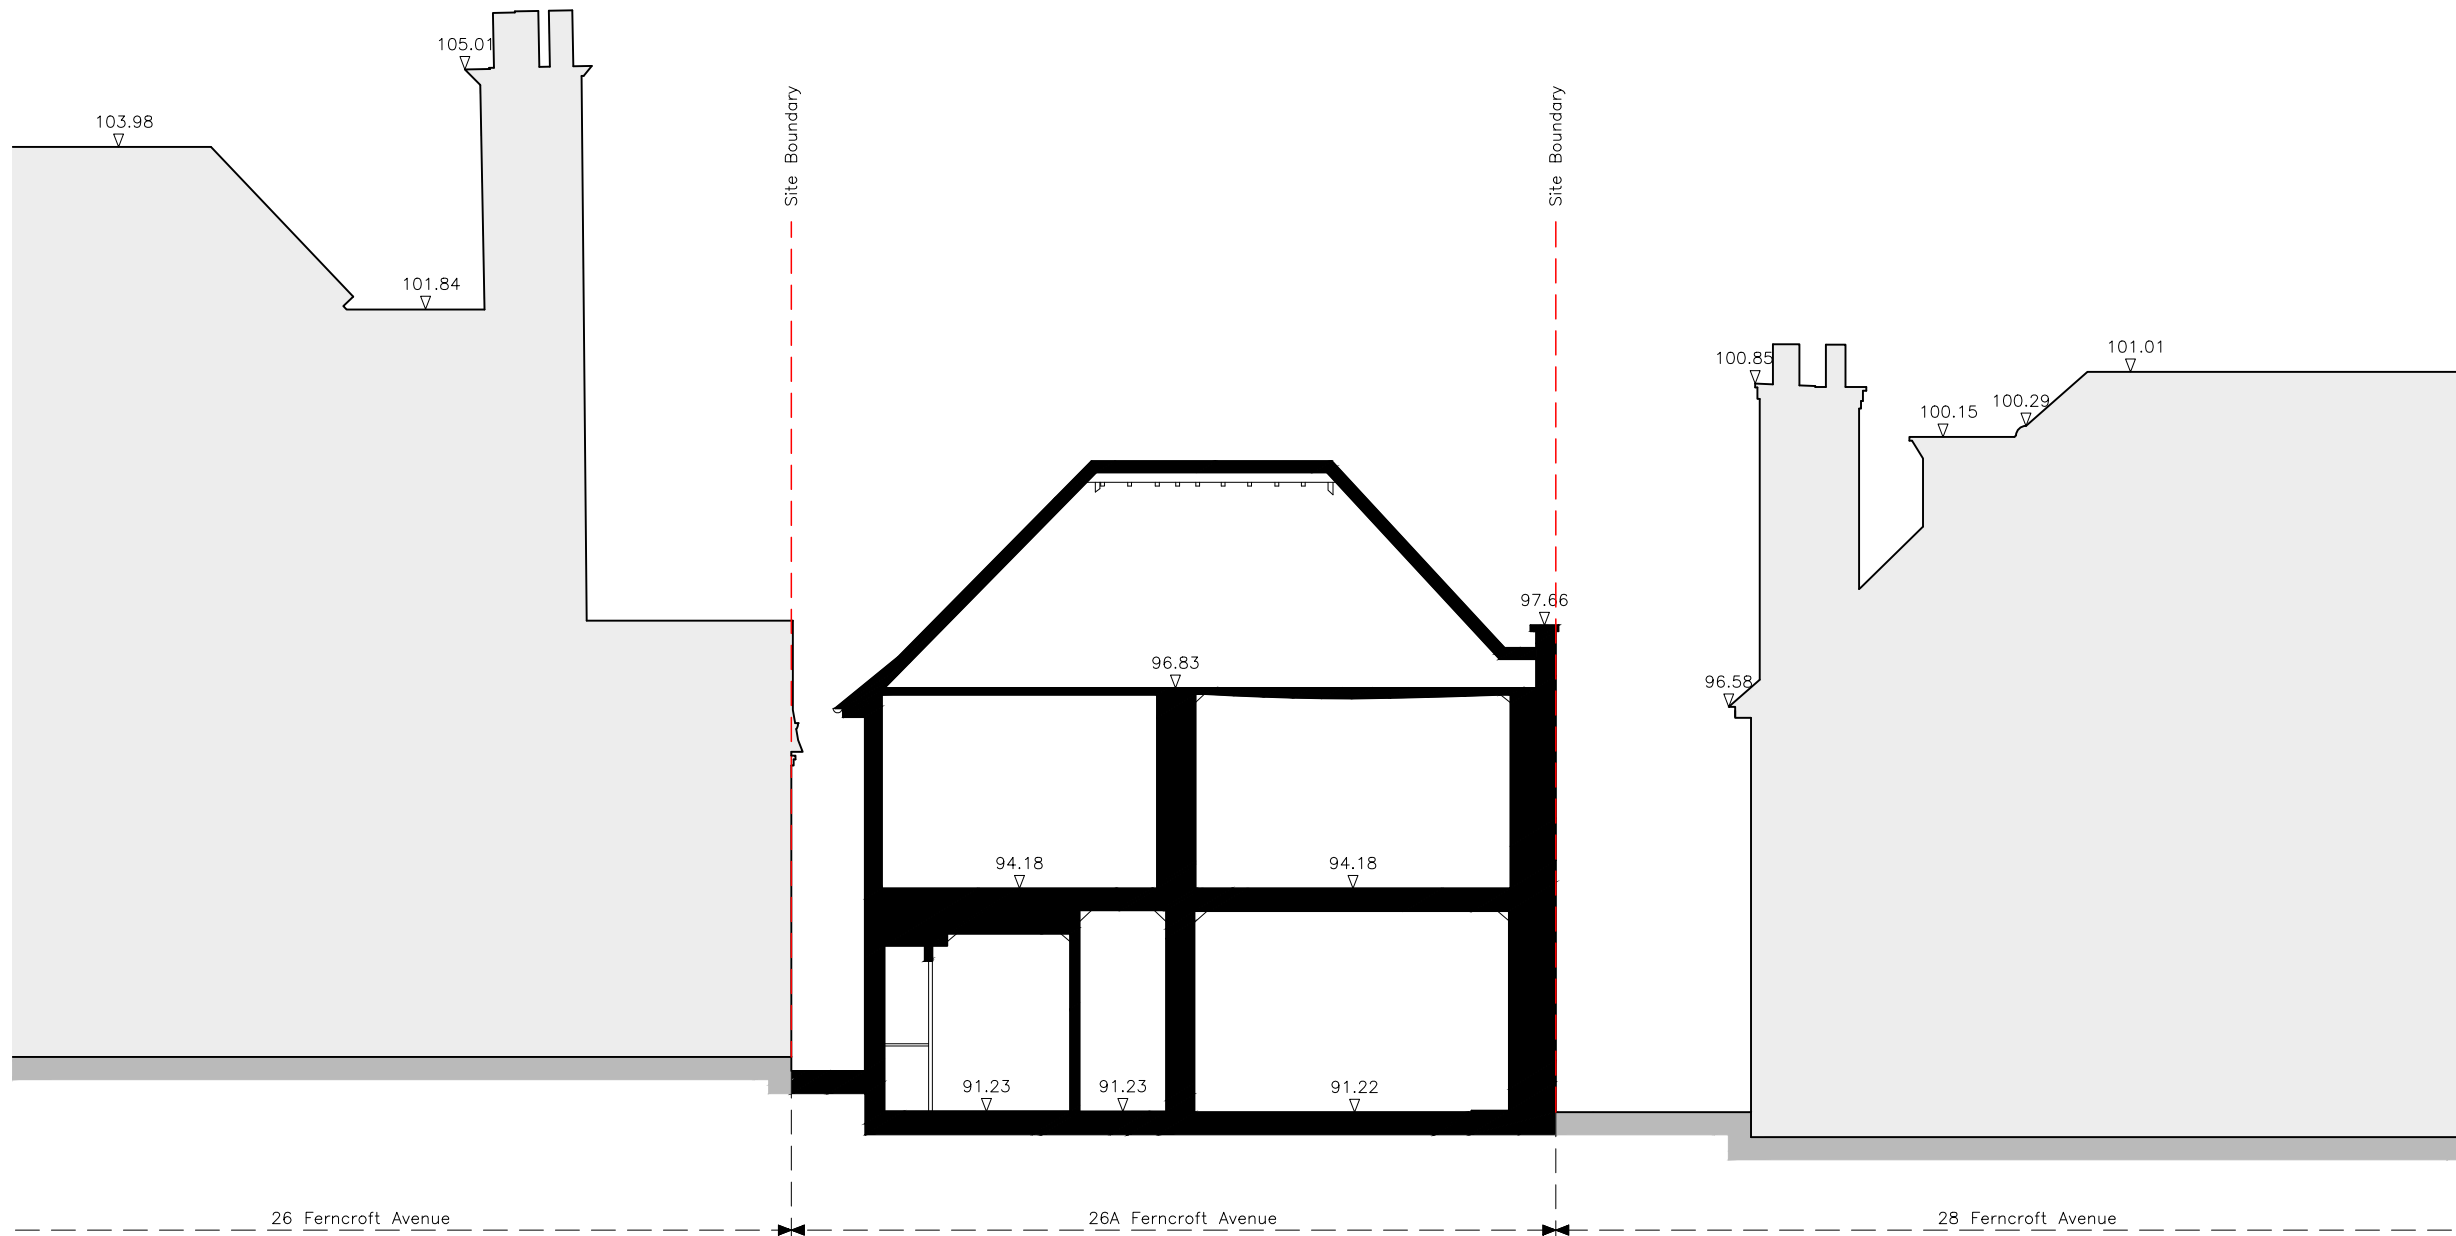


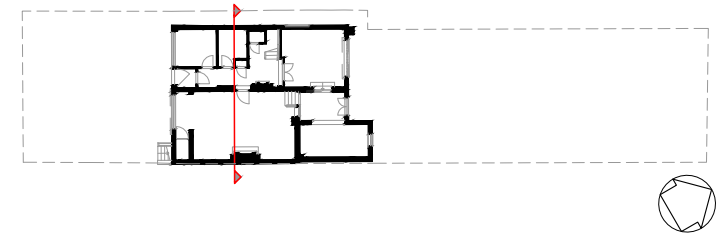

1	Use figured dimensions only	Rev	Description	Date	By	Chk
2	Do not scale from this drawing	A	First Issue	28/11/22	EC	
3	All dimensions to be checked on site and the Architect to be informed of any discrepancies before construction commences	B	Issued for information	16/03/23	AG	
4	All references to drawings refer to current revision of that drawing	C	Issued to clients	31/03/23	AG	
5	Structural and services information shown is indicative only. Refer to consultants' drawings for details and setting out	D	Issued For Planning Application	06/07/23	AG	
6	All work and materials to be in accordance with current applicable statutory legislation and to comply with all relevant codes of practice and British and European standards	E	Issued For Planning Application	27/12/24	AG	

Project: 26A Ferncroft Avenue
NW3 7PH

Subject: Existing Section 01

Scale: 1:100 @ A3

Date: 28/11/22

© bere:architects 2023

bere:architects

54a Newington Green, London N16 9PX
T +44 (0) 20 7241 1064 info@bere.co.uk www.bere.co.uk

Project	Drawing	Rev
494	.B3.G20.S01	E