
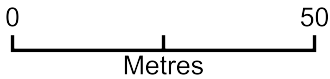


Location Plan - NW3 2YT

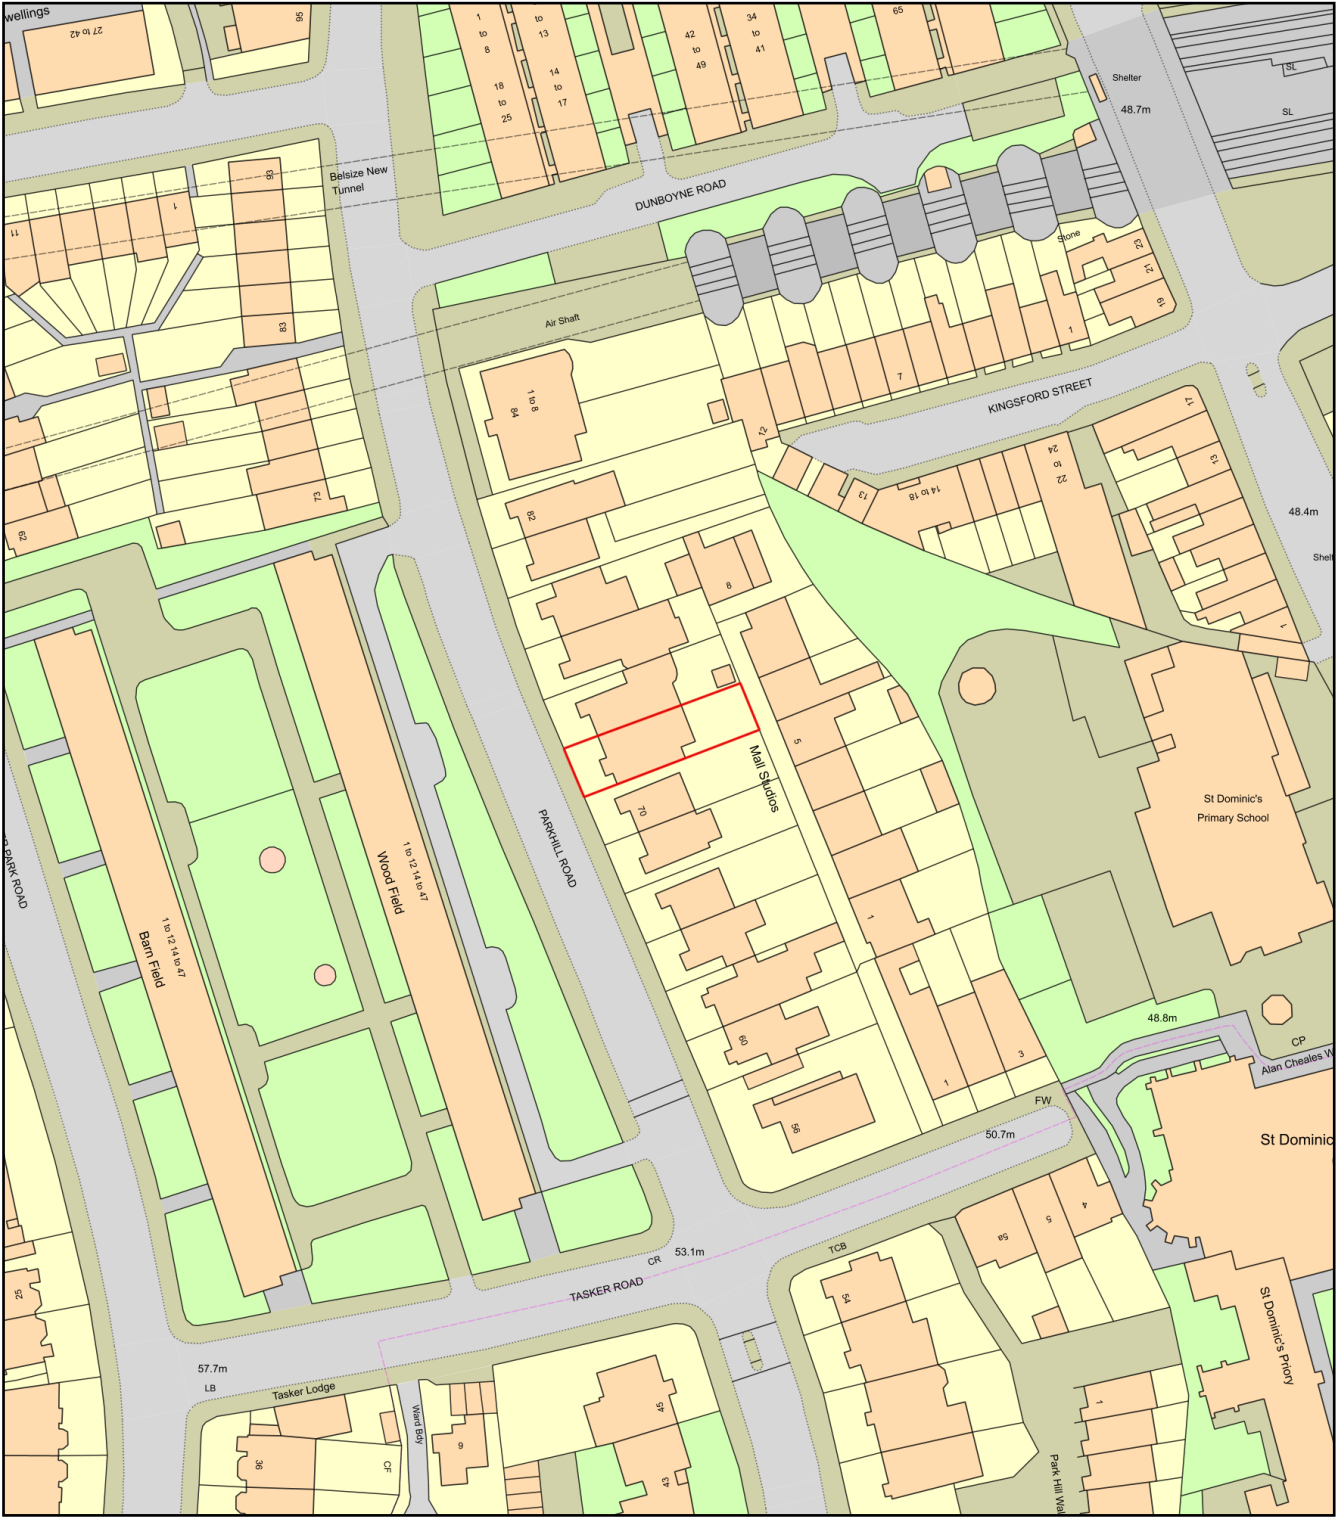

Plan Produced for: John Showell
Date Produced: 11 Mar 2025
Plan Reference Number: TQRQM25070115427540
Scale: 1:1250 @ A4