


Scale 1:500

0m 5m 10m 15m 20m 25m

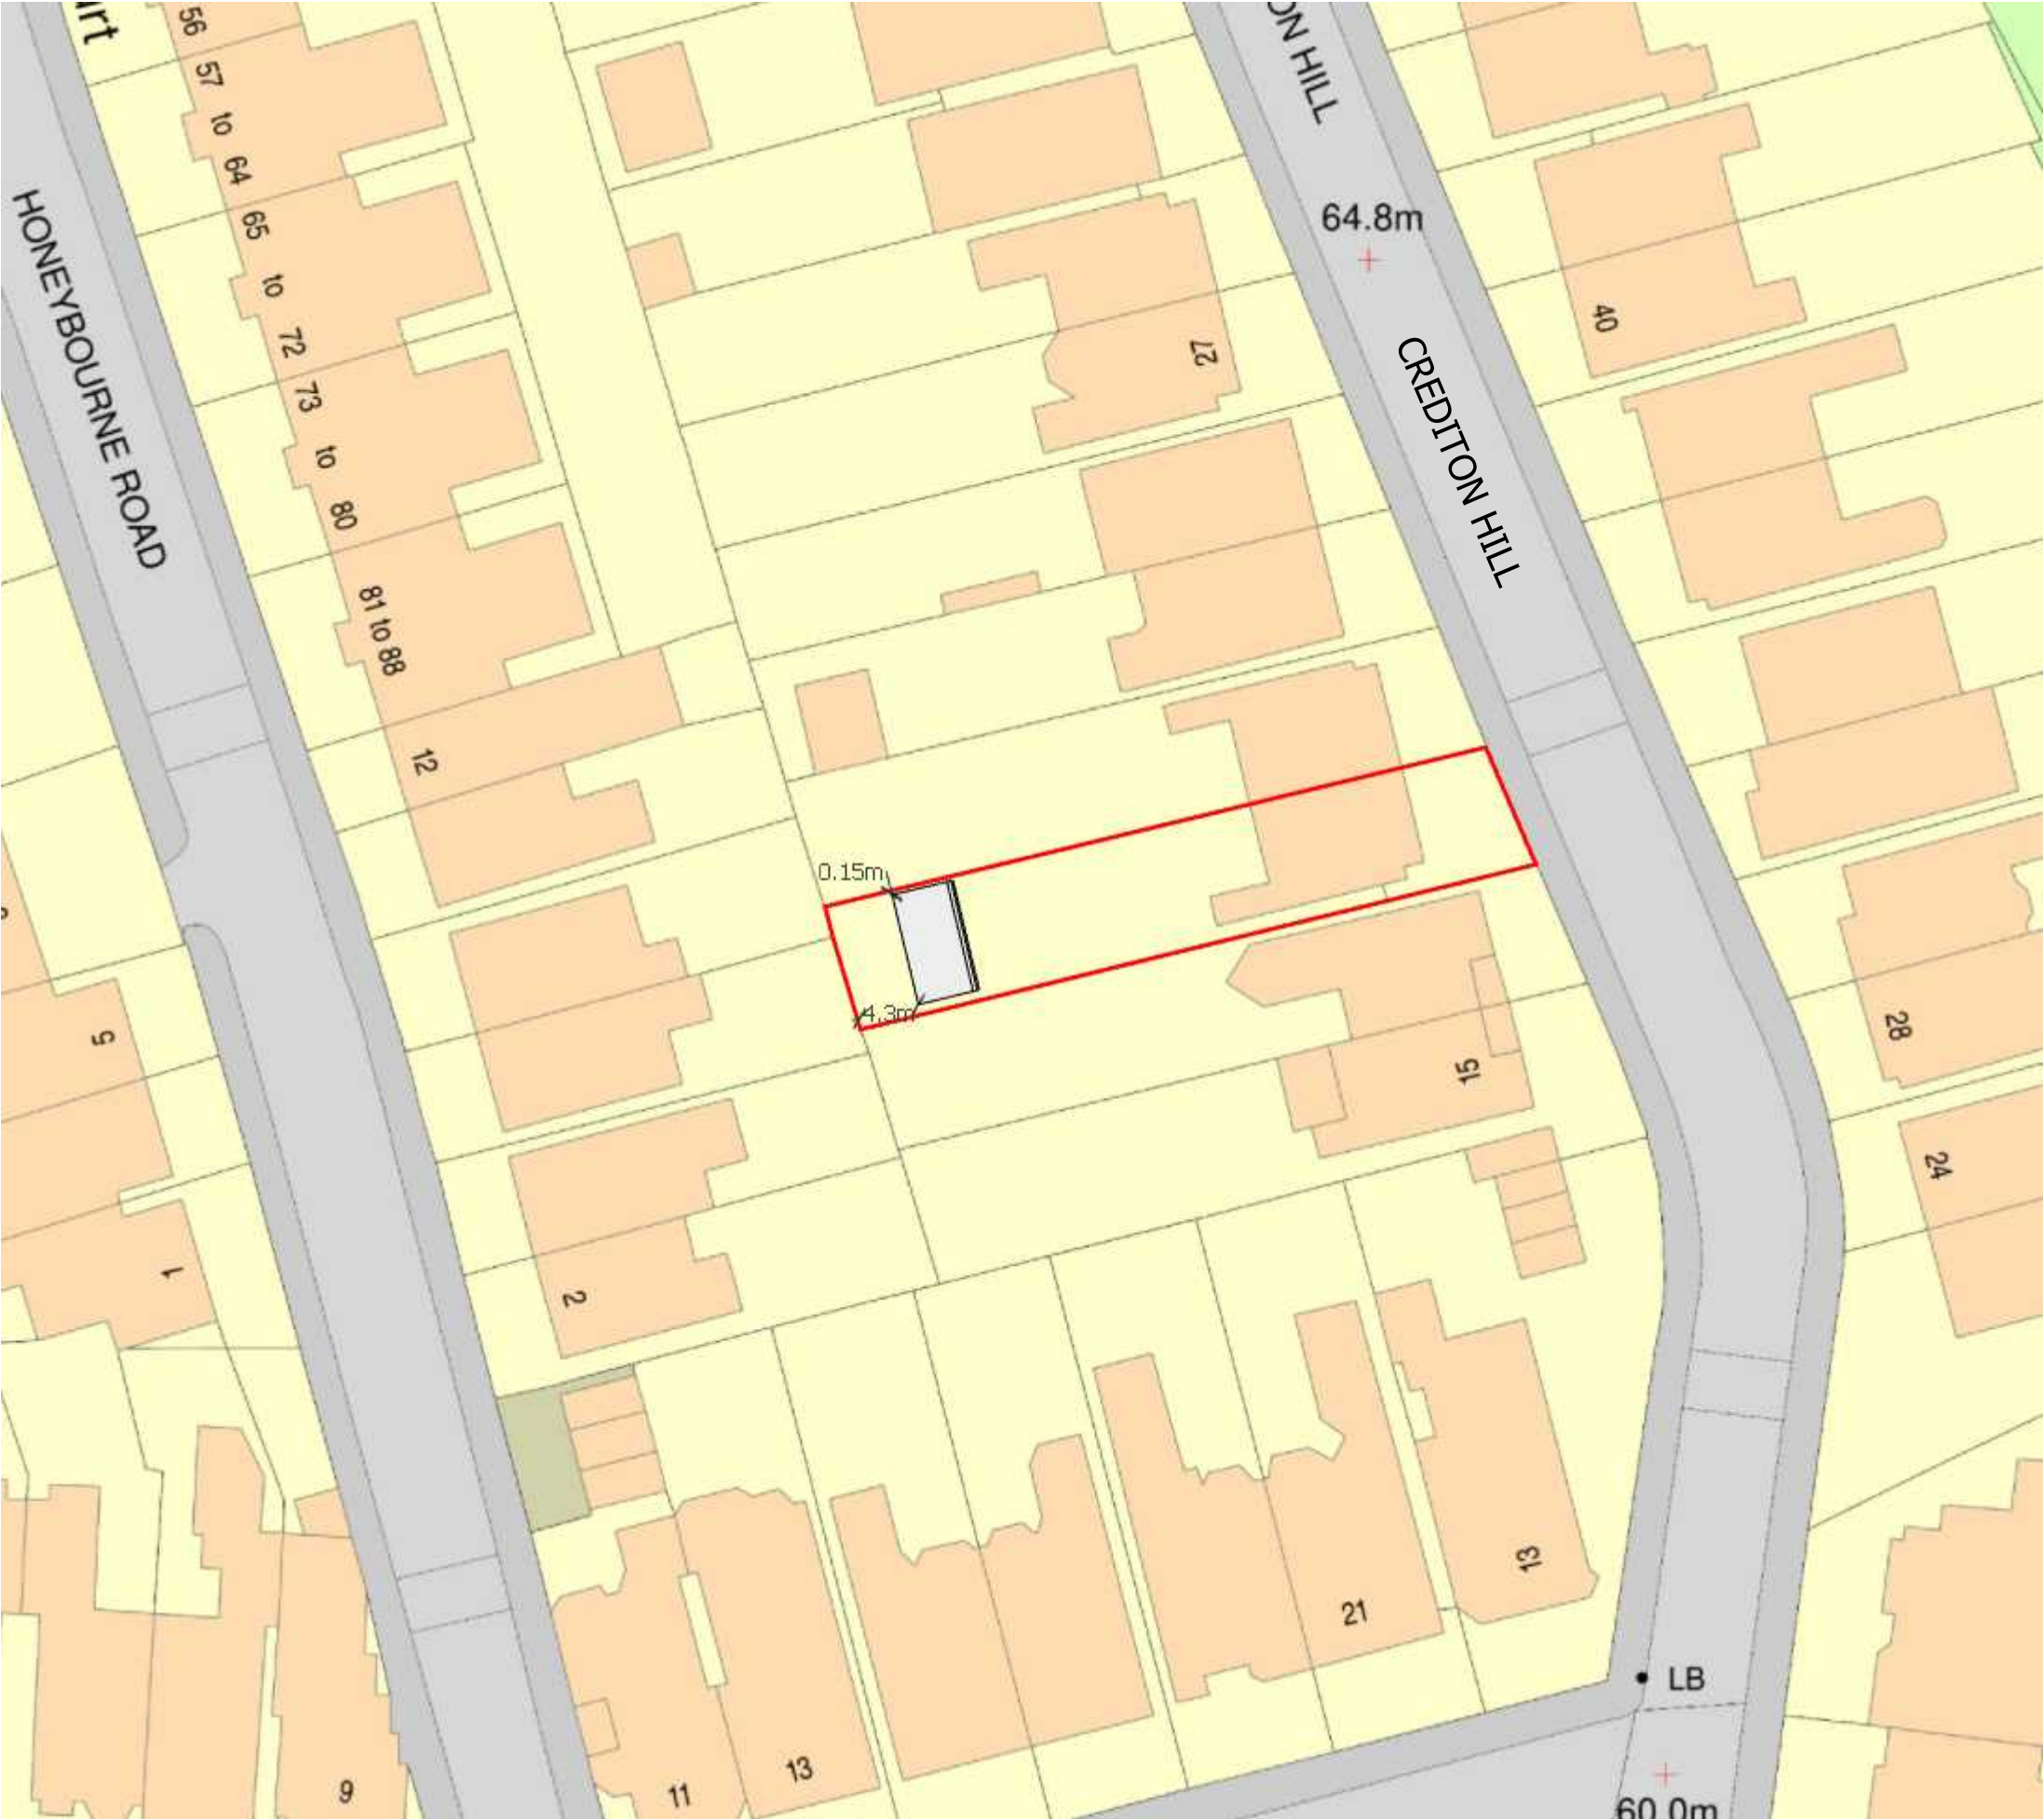

Date
14/03/2025

CLIENT
19 Crediton Hill
London
NW6 1HS

DRAWN BY
Eden Garden Rooms
SCALE : 1:500 @ A3

TITLE
Proposed
Block Plan

DWG 02