



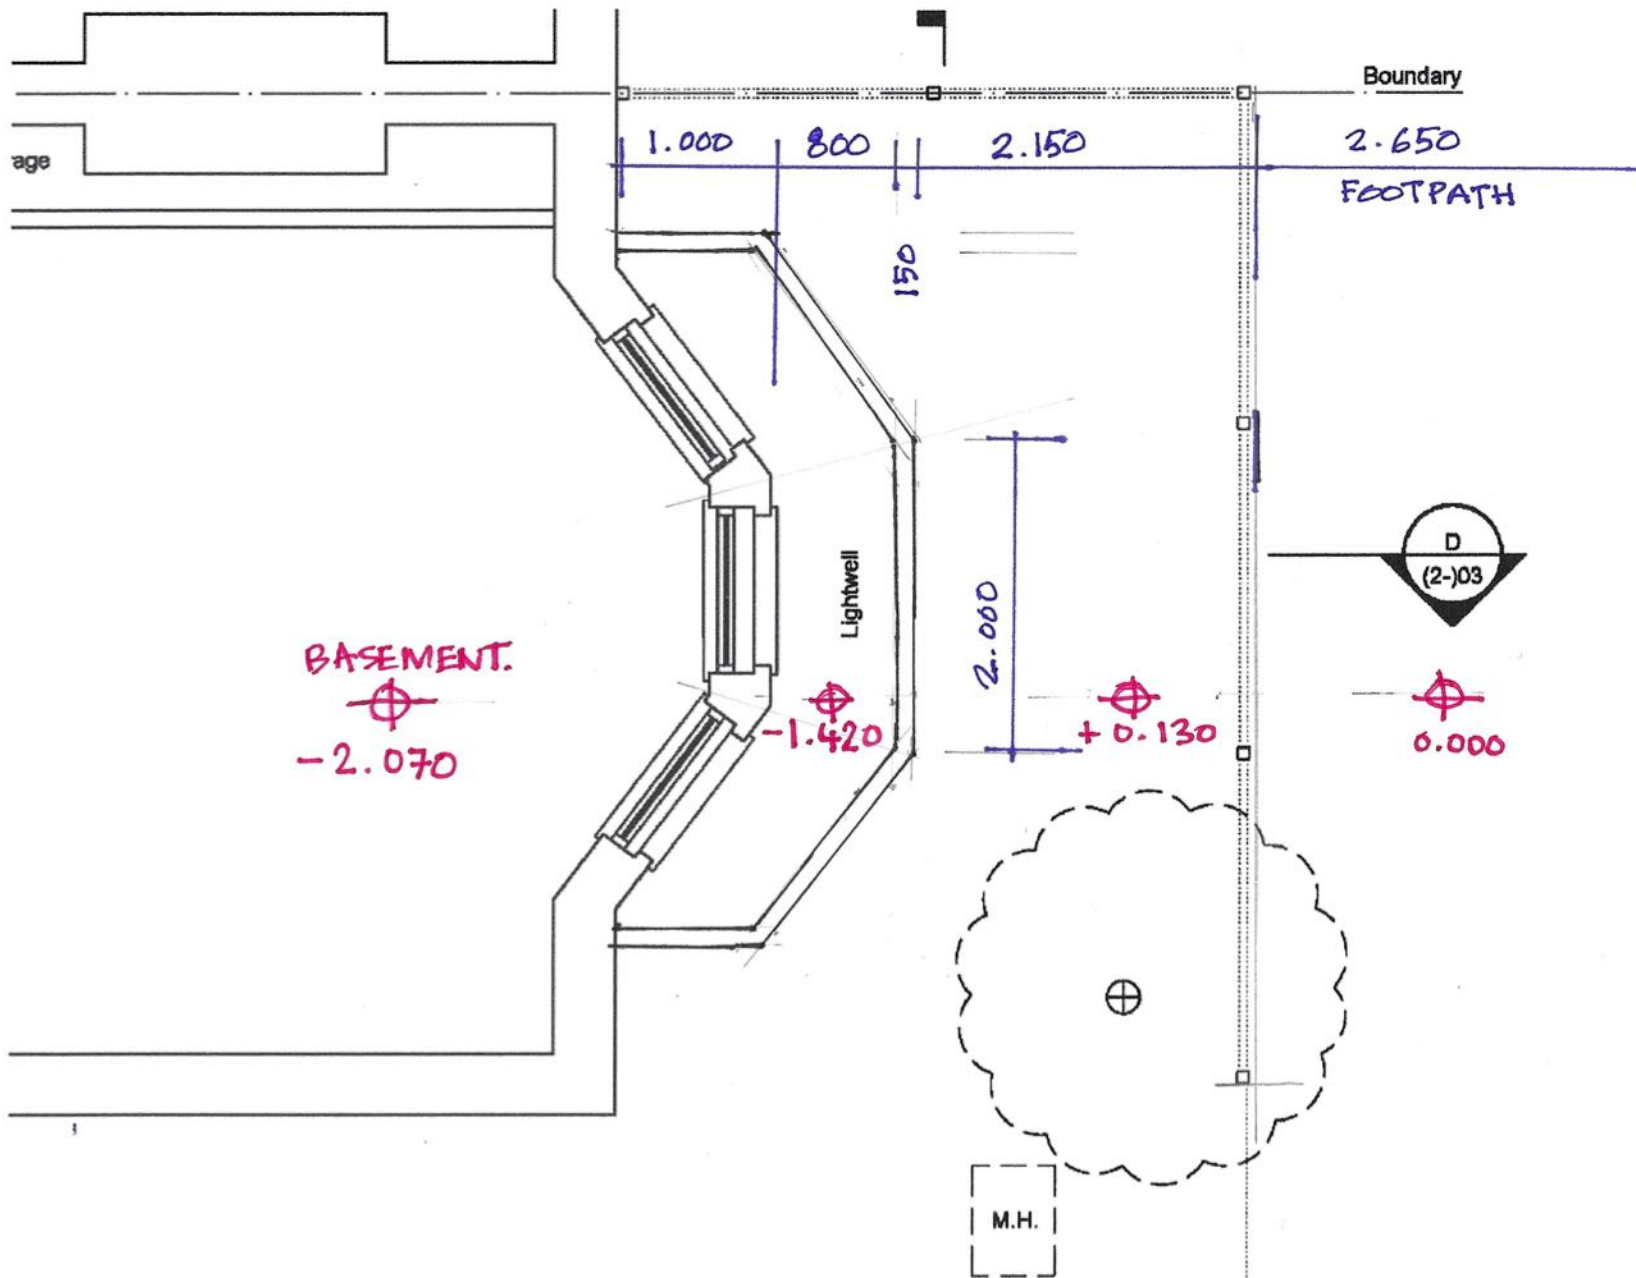

LIGHTWELL PLAN
 43 CROFTDOWN RD
 LONDON NWS IEL
 21525 SK 01
 1303.25 DW

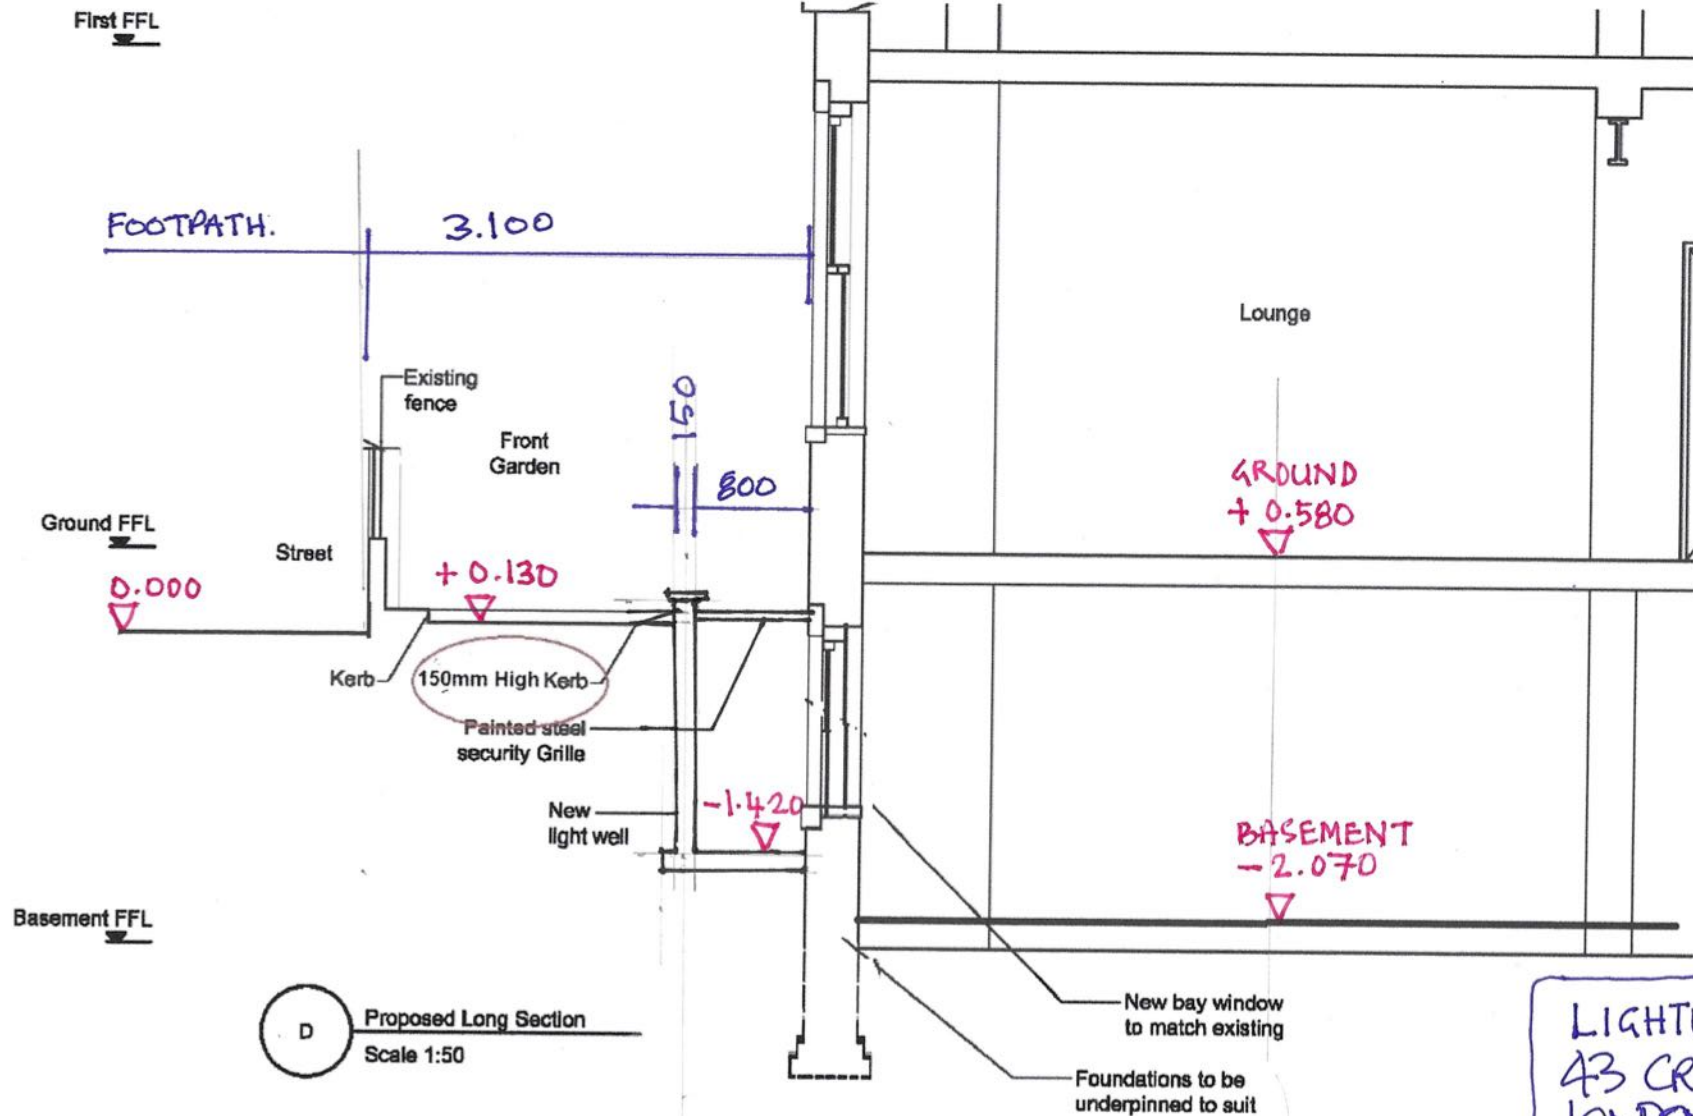

LIGHTWELL SECTION
43 CROFTDOWN RD
LONDON NW5 1EL.
21525 SK02
13.03.25 DW