




CS 14458425 VM02 080263

Dutch House




Design Scheme Photomontages

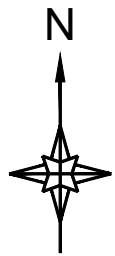

Site Location


Camera
Viewpoint 2

Camera
Viewpoint 1

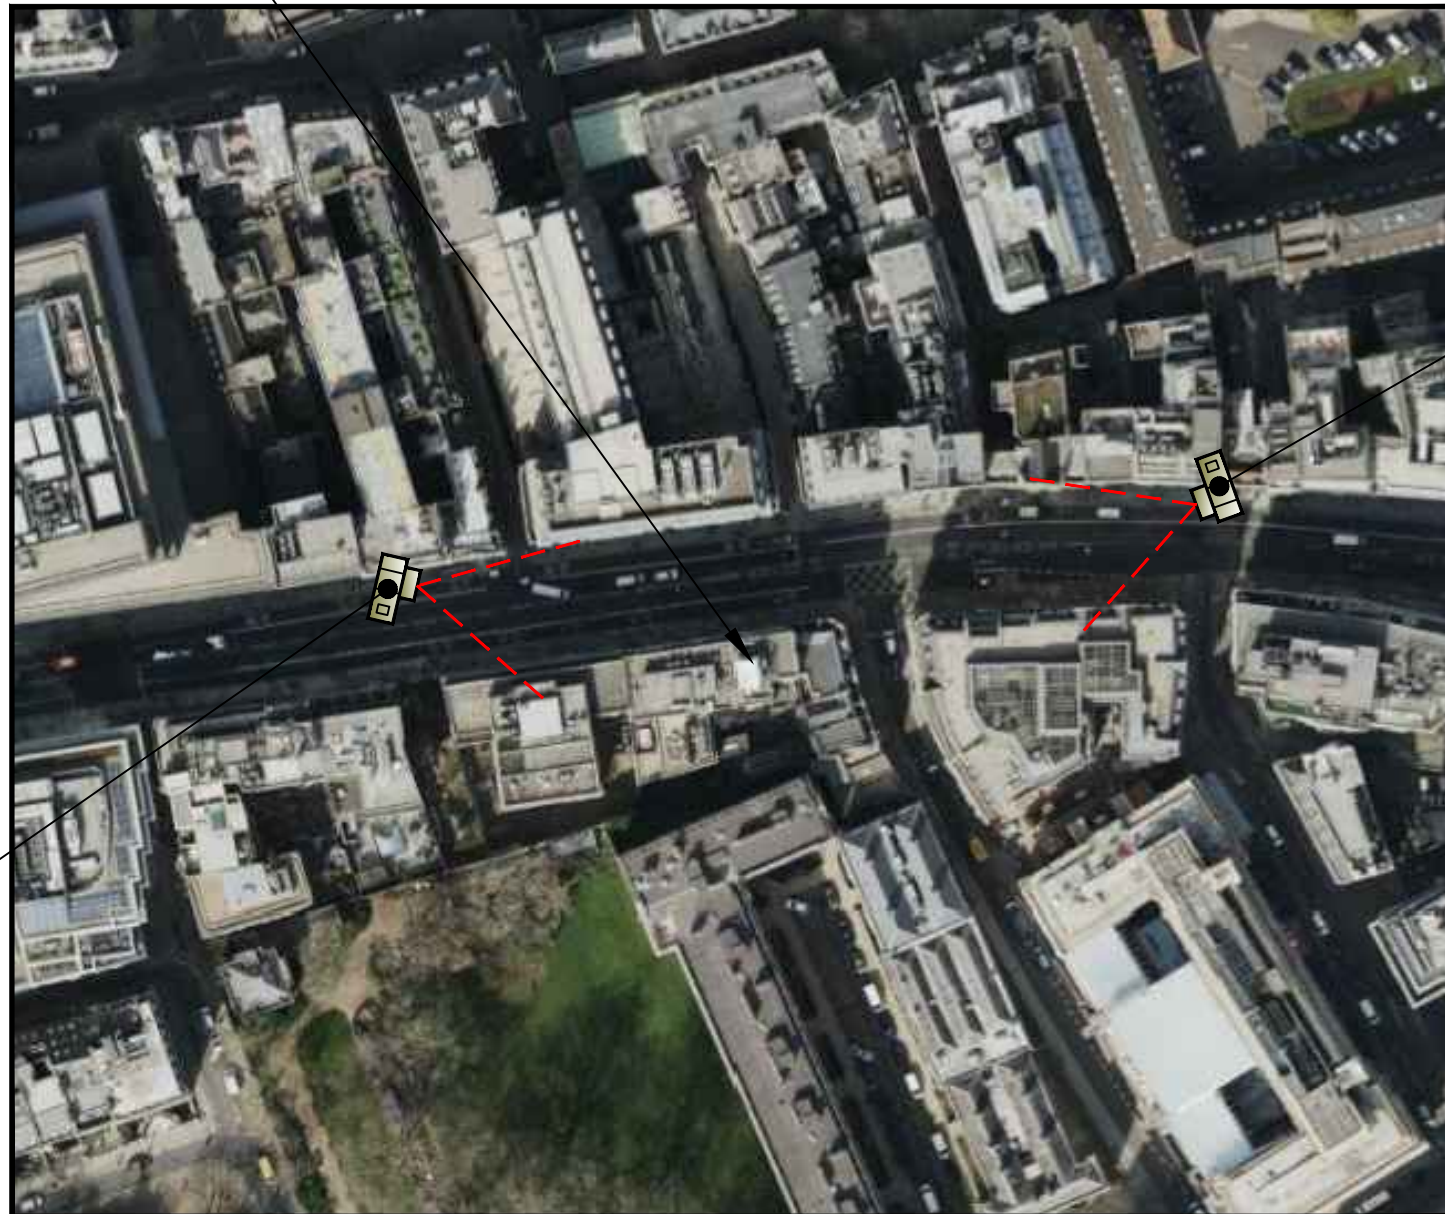

SITE LOCATION PLAN

SITE NAME		DUTCH HOUSE			TITLE		OVERALL SITE LOCATION PLAN							
ADDRESS		307 HIGH HOLBORN HOLBORN LONDON WC1V 7LL			SITE REF No.		DRAWING No.		REVISION					
					080263		001		A					
					ISS.		JOB No.		DESCRIPTION		REVD		DATE	
					A		080263		ISSUED FOR INFORMATION		MNH		12.11.24	
					DRAWN		MNH		CHECKED		MNH		APPROVED	
					DATE		12.11.24		DATE		12.11.24		DATE	
											SCALE:		AS SHOWN	
											SIZE:		A3	

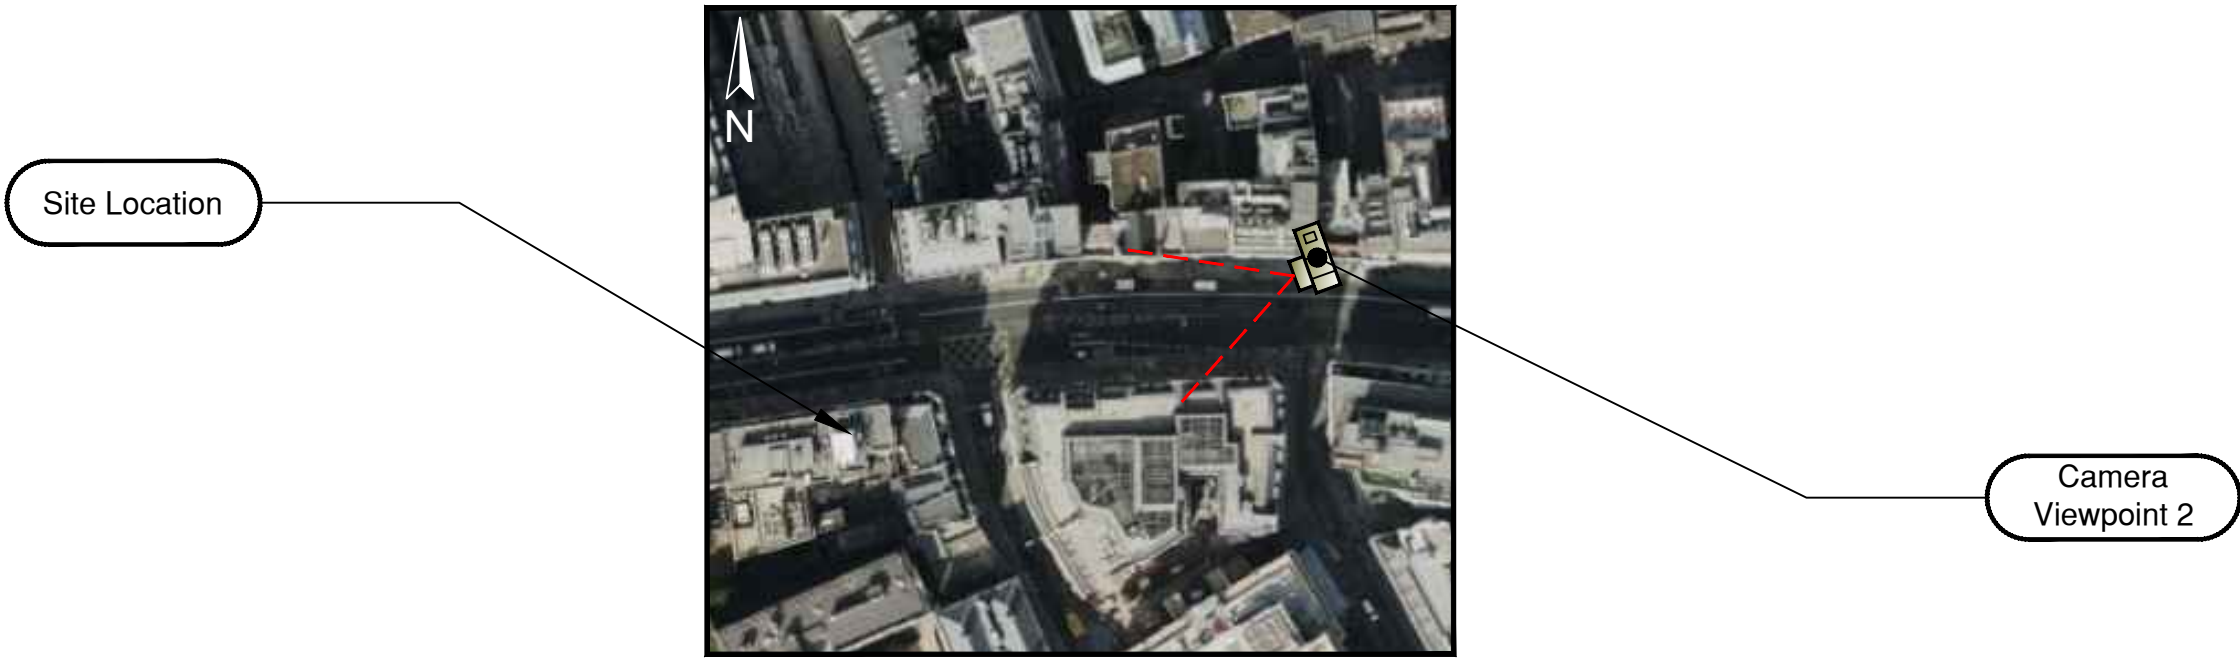

Existing Site Photograph



Photomontage showing proposed new telecoms installation