
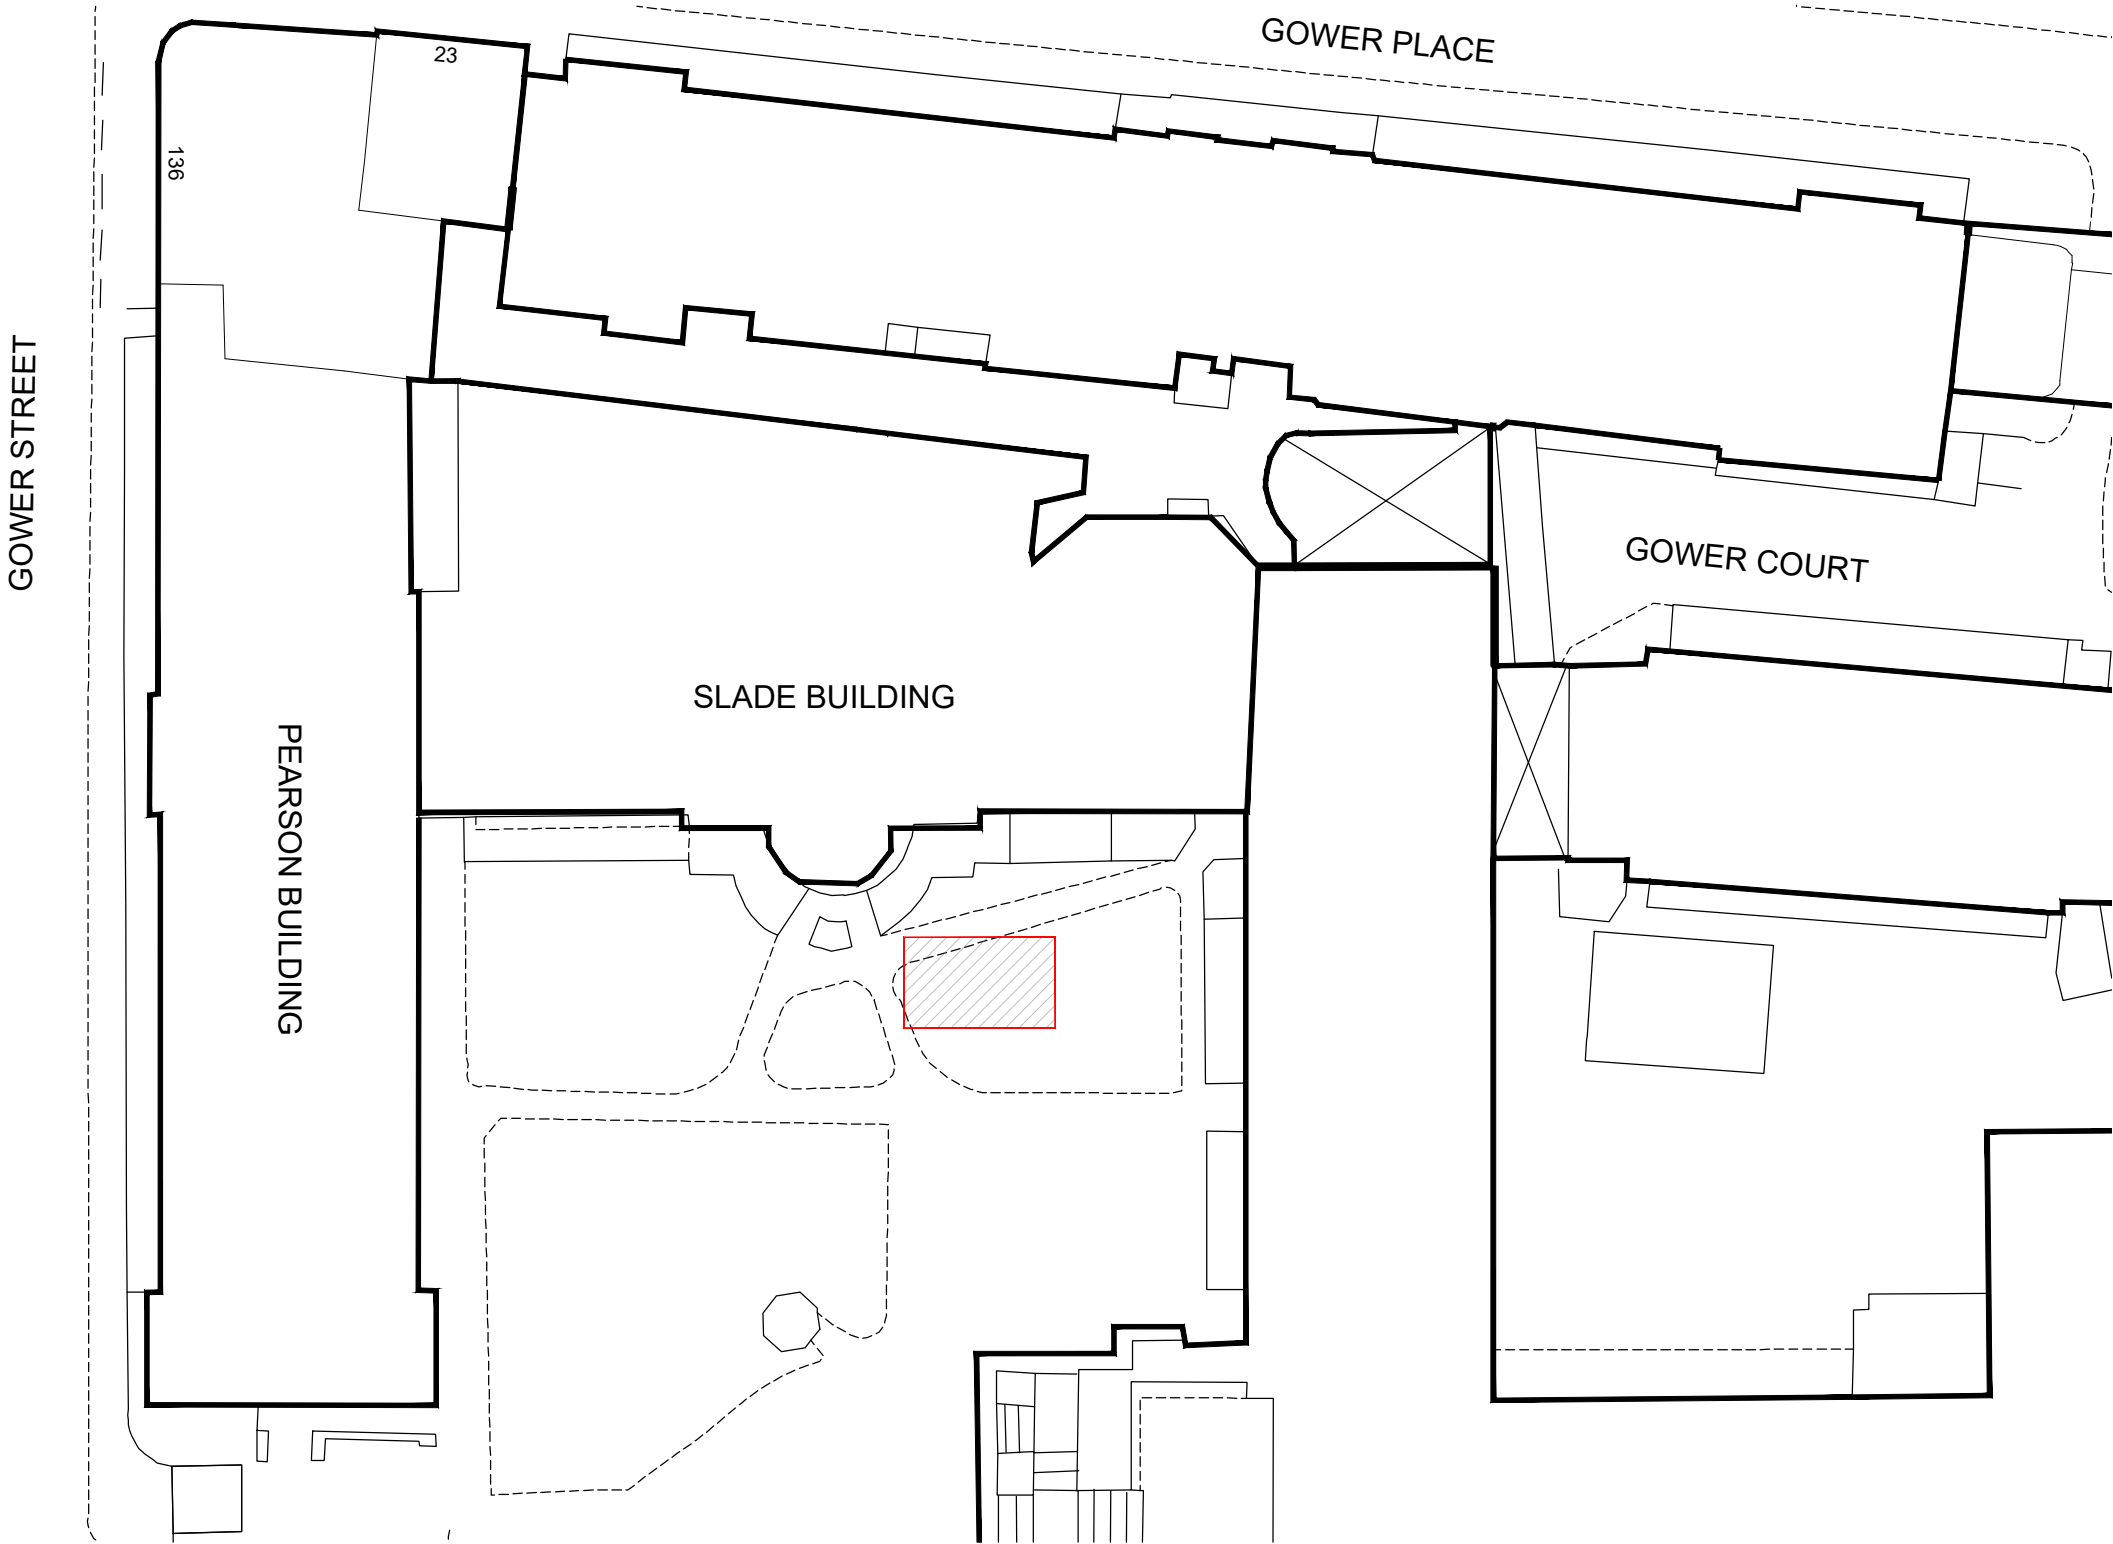


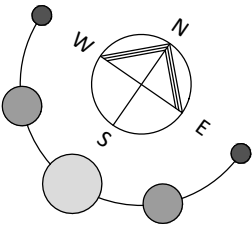

Legend

 Approximate location of stillage area within enclosed Heras Compound.

P.01 Issued for information.			06:03:25	ys	rc
rev.	description	date	drawn	chkd	

client :

UCL

project :

The Slade School of Fine Art
Gower St London WC1E 6BT
External Repairs

drawing title :

Stillage Location

FulkersBaileyRussell
London | Basingstoke | Brighton | Bristol | Cardiff | Kings Hill | Manchester
info@fulkers.co.uk // www.fulkers.co.uk // 020 3735 5792

proj no :	24 4682	scale:	1:500@A3
-----------	---------	--------	----------

identifier :
4682-FBR-A1-00-DR-A-106

status:	S2 (For Information)	rev no:	P01
---------	----------------------	---------	-----

Stillage Location
As Existing

