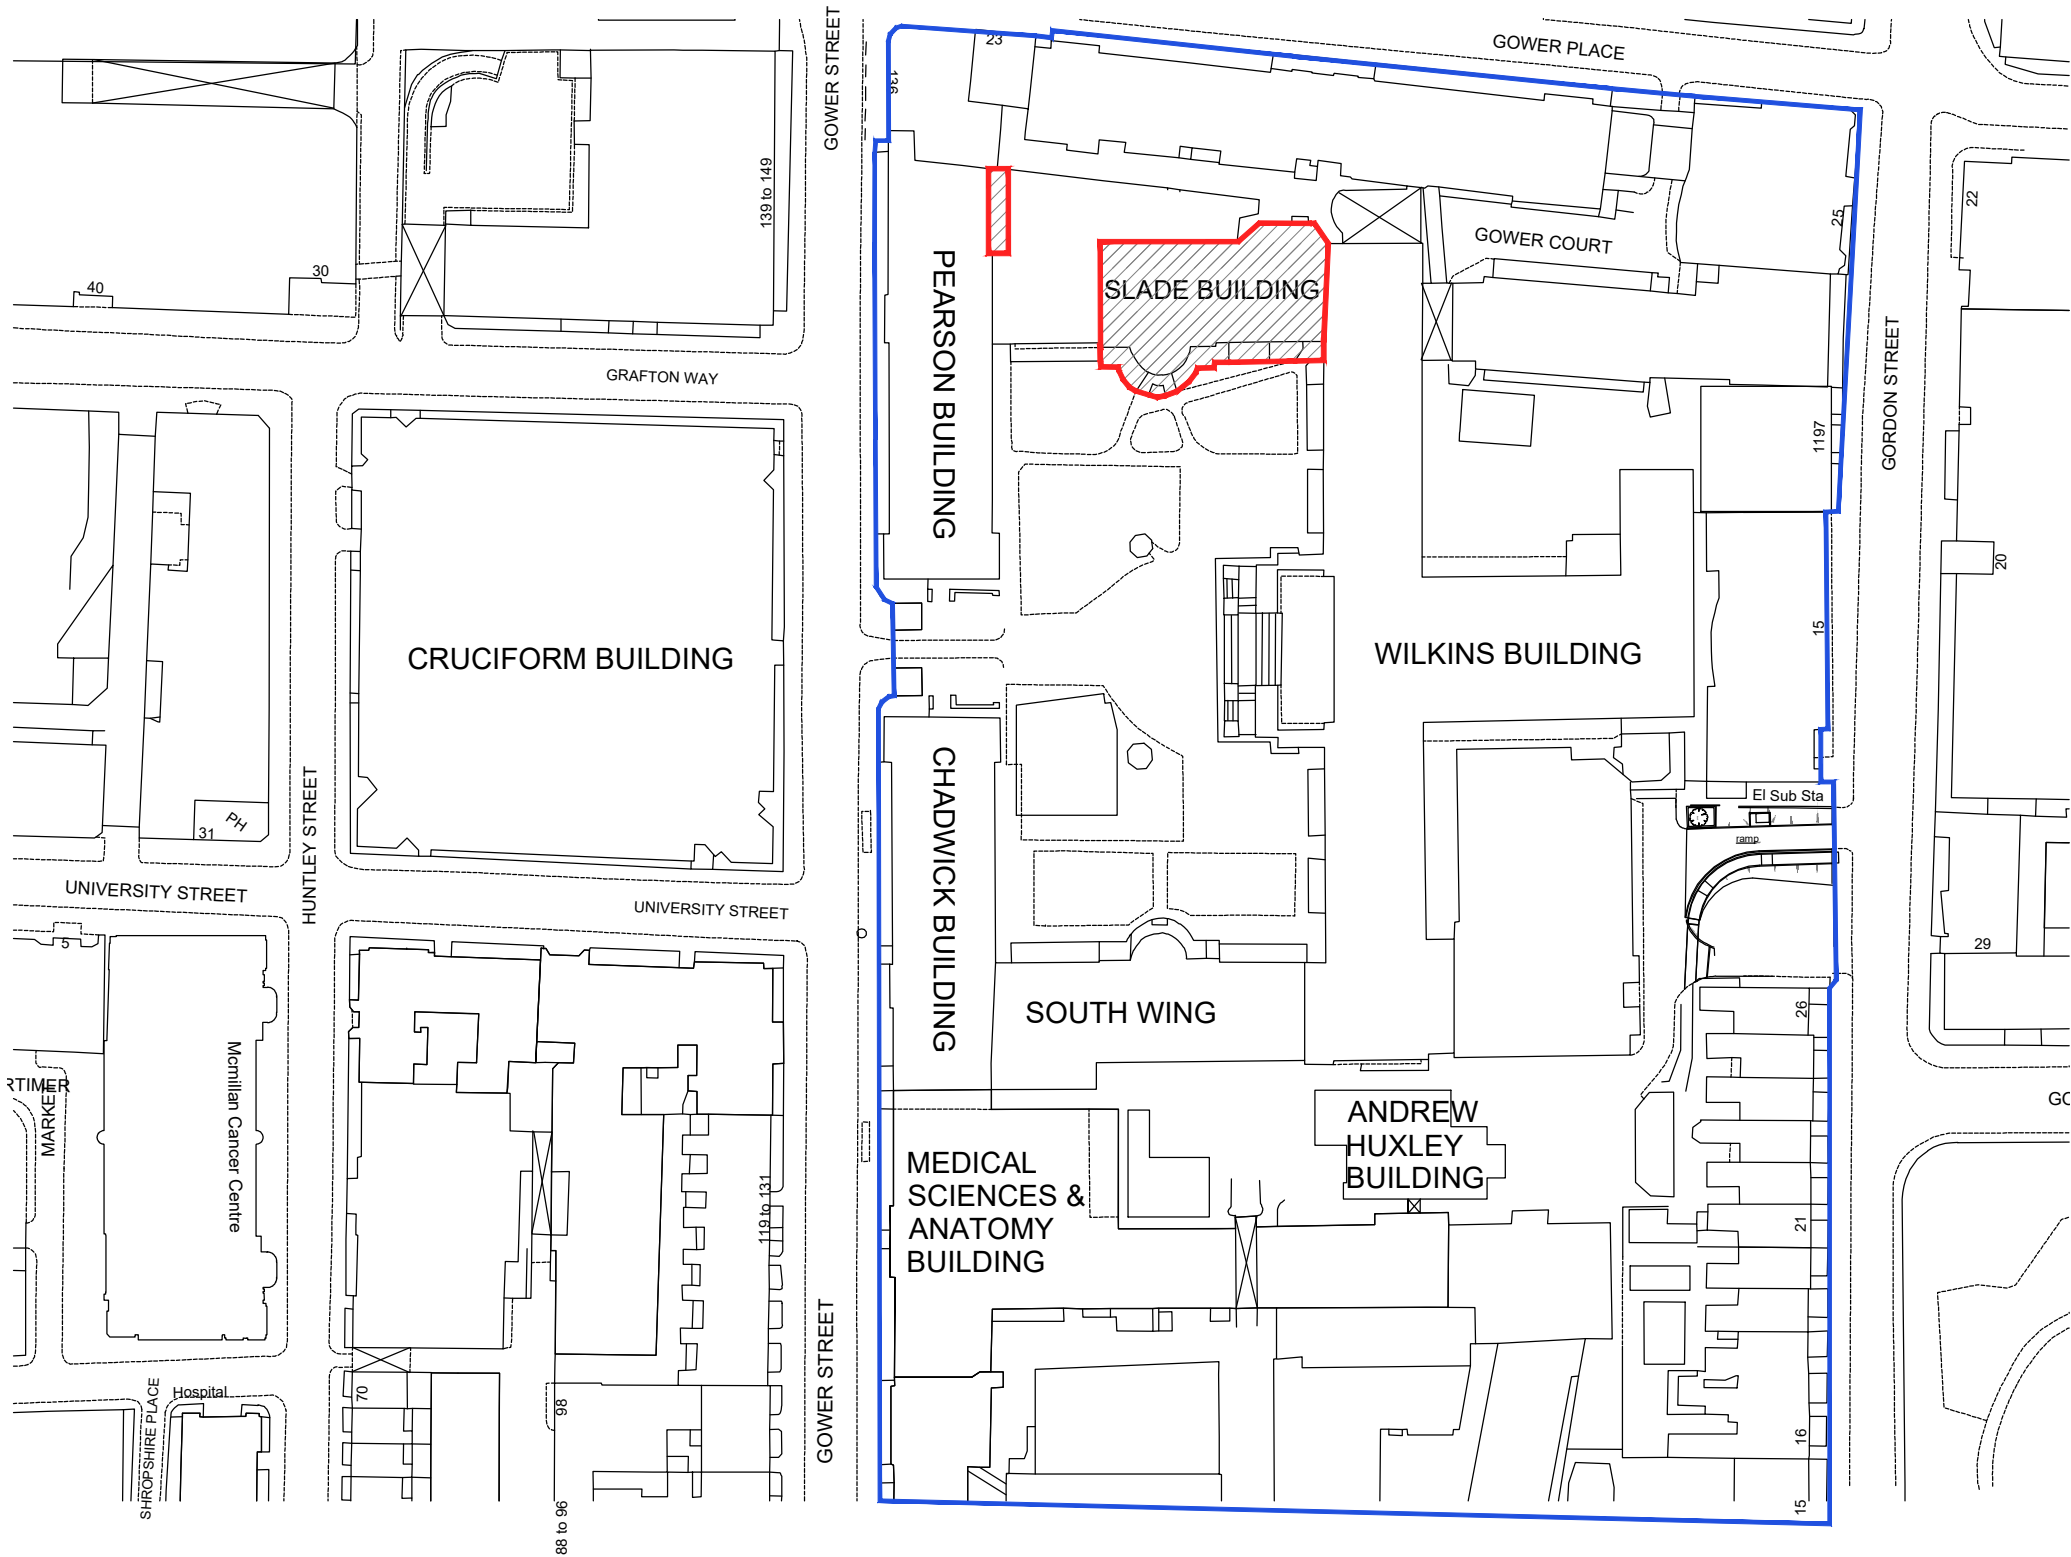


KEY	
—	Application boundary
—	Other land in the applicants ownership

P01 Issued for Planning		06.02.25	ck	rc
rev.	description	date	drawn	chkd
client :				

UCL

project :	
The Slade School of Fine Art Gower St London WC1E 6BT External Repairs	

drawing title :

Location Plan

FulkersBaileyRussell
London | Basingstoke | Brighton | Bristol | Cardiff | Kings Hill | Manchester
info@fulkers.co.uk // www.fulkers.co.uk // 020 3735 5792

proj no :	24 4682	scale:	1:1250@A3
-----------	---------	--------	-----------

identifier : 4682-FBR-A1-00-DR-A-100

status:	S2 (For Information)	rev no:	P01
---------	----------------------	---------	-----

Location Plan

As Existing

