


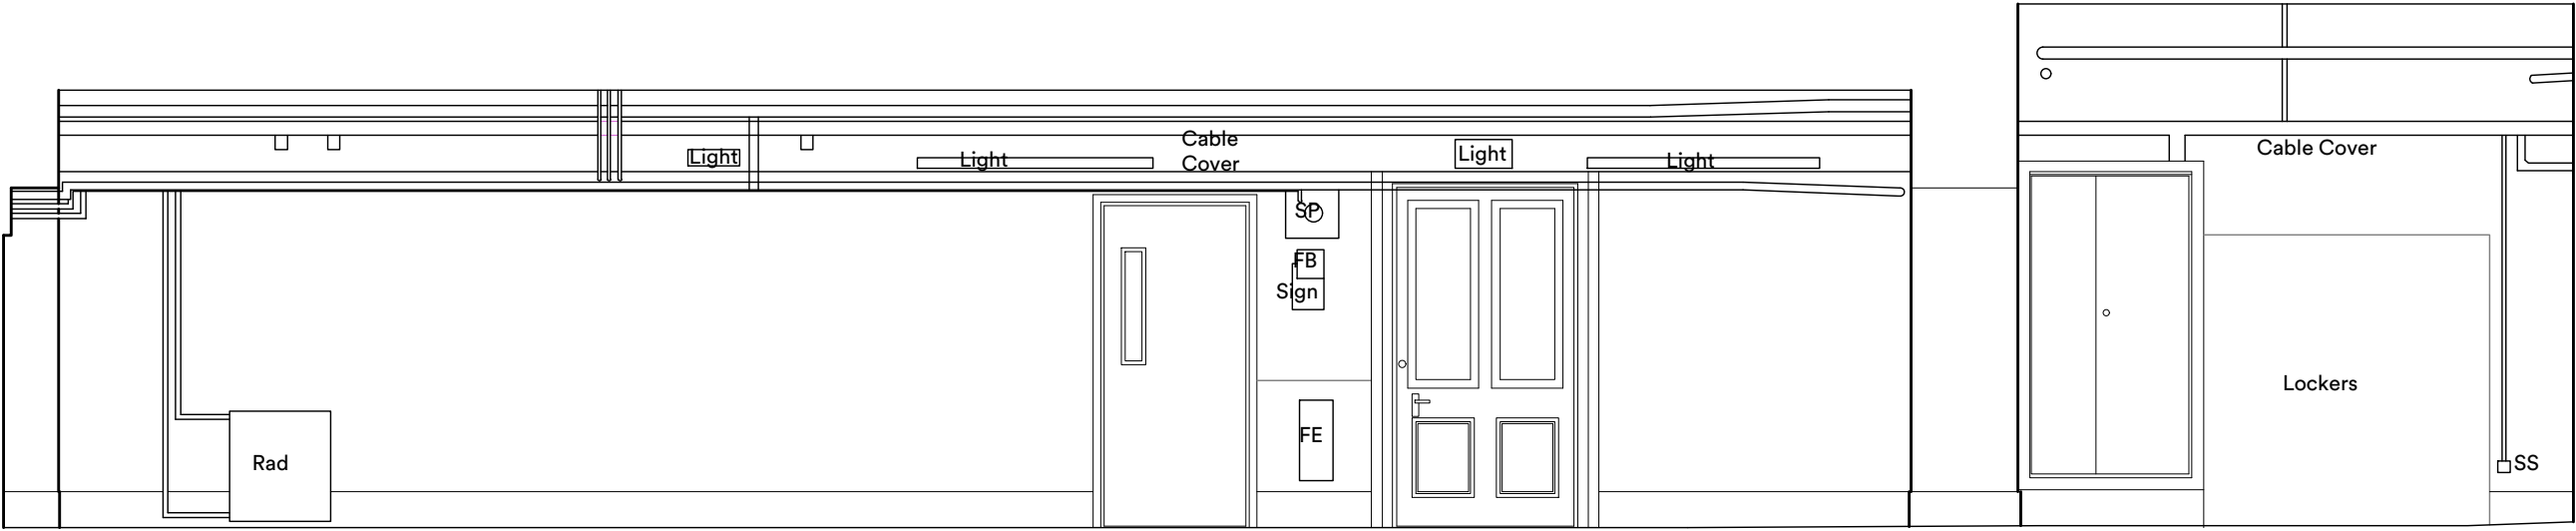


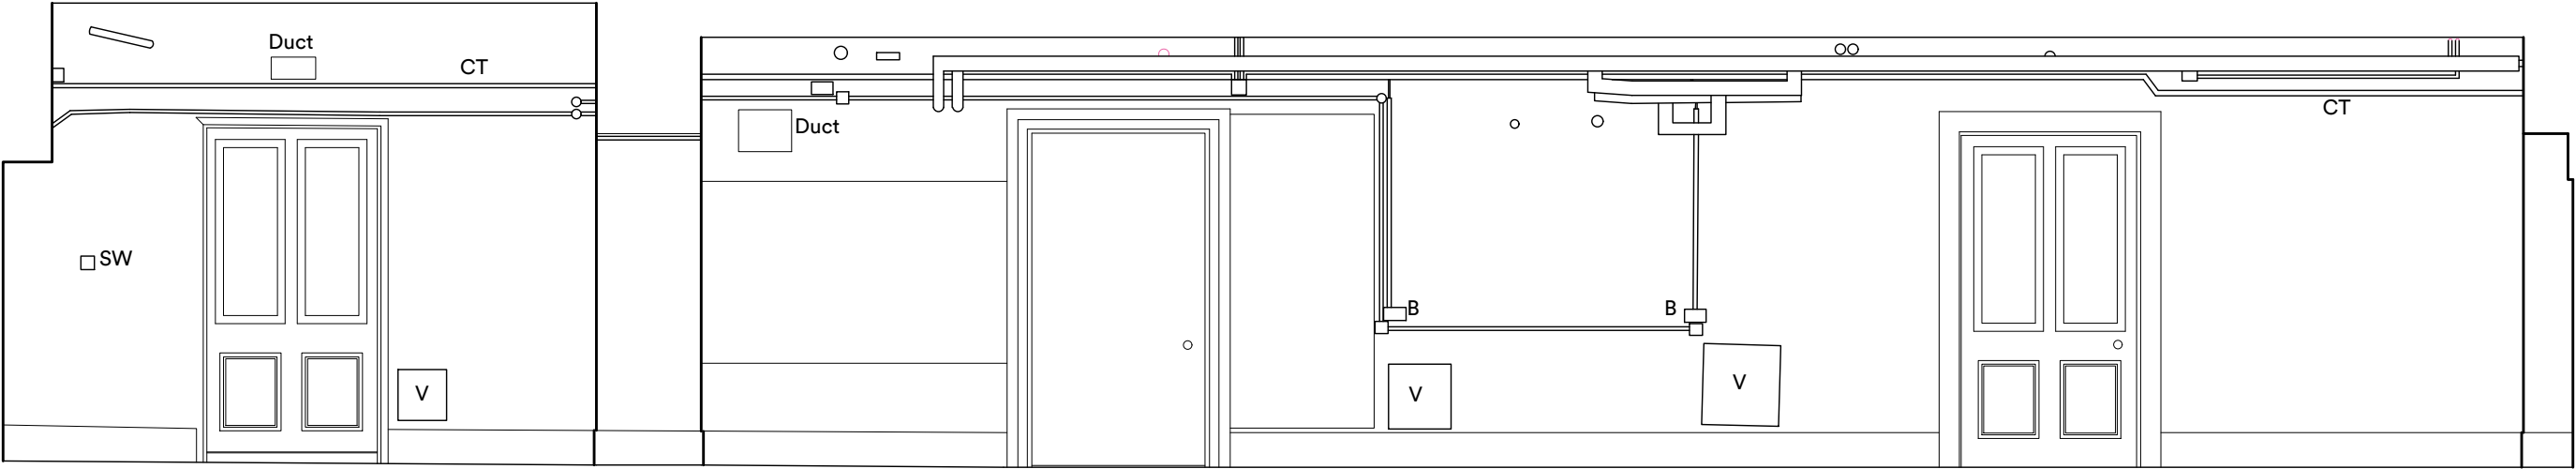


Elevation A
As Existing
1:50

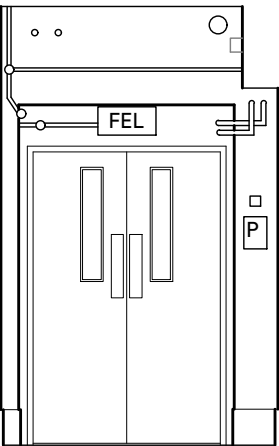

Elevation C
As Existing
1:50

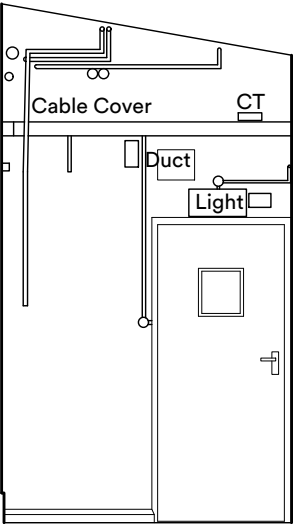

Elevation B
As Existing
1:50

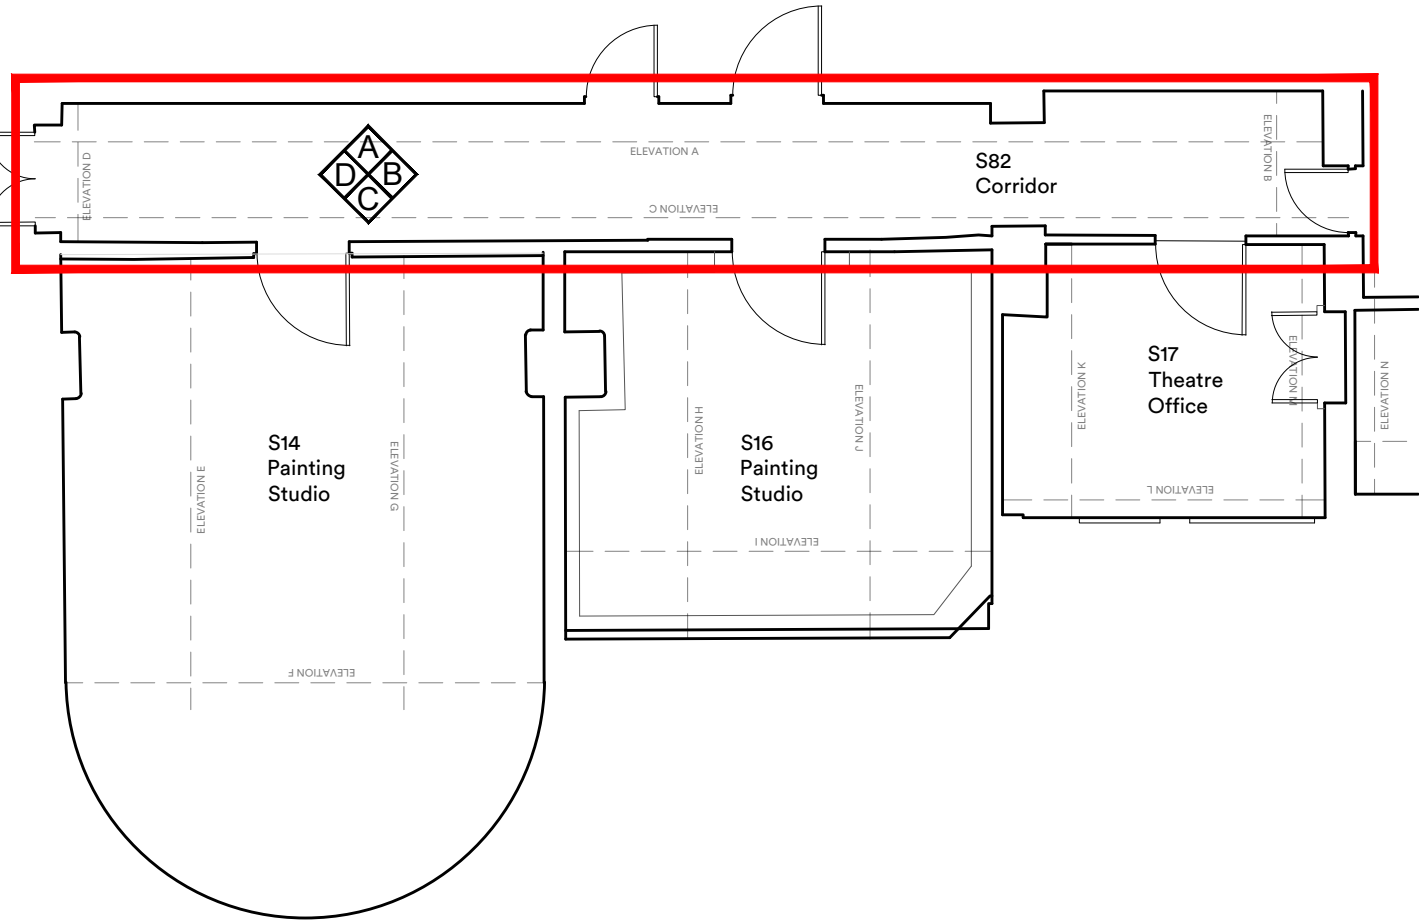

S82 Corridor
Elevation Plan
NTS

PO1	Issued for Information	17:01:25	ck
rev.	description	date	drawn

client :

UCL

project :

The Slade School of Fine Art
Gower St London WC1E 6BT
External Repairs

drawing title :

Internal Elevation Sheet 1:
Corridor S82 As Existing

FulkersBaileyRussell
London | Basingstoke | Brighton | Bristol | Cardiff | Kings Hill | Manchester
info@fulkers.co.uk // www.fulkers.co.uk // 020 3735 5792

proj no : **24 4682** scale: **1:50@A3**

identifier : **4682-FBR-A1-02-DR-A-141**

status: **S2 (For Information)** rev no: **P01**

