




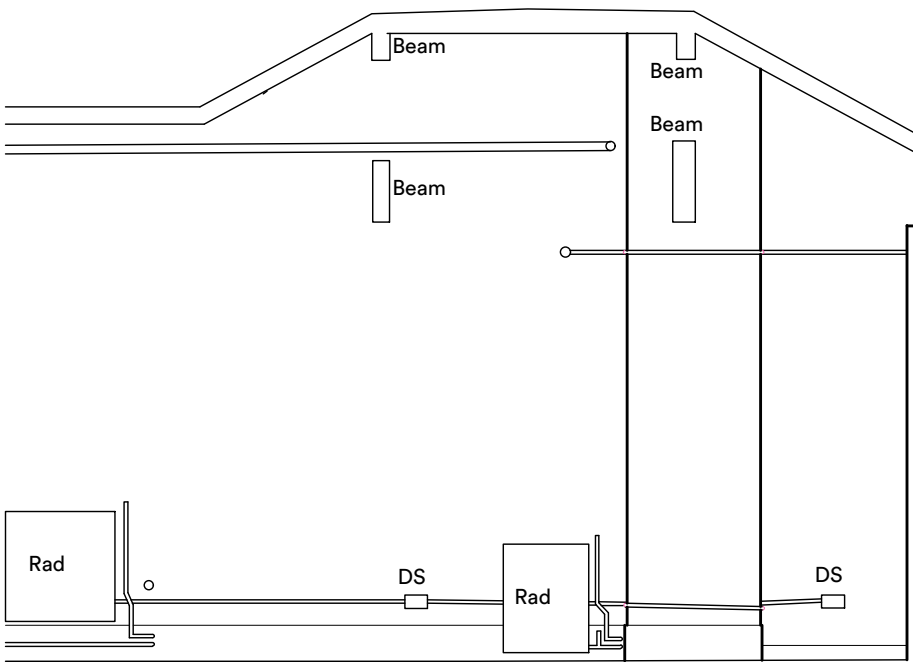


Elevation E
As Existing
1:50

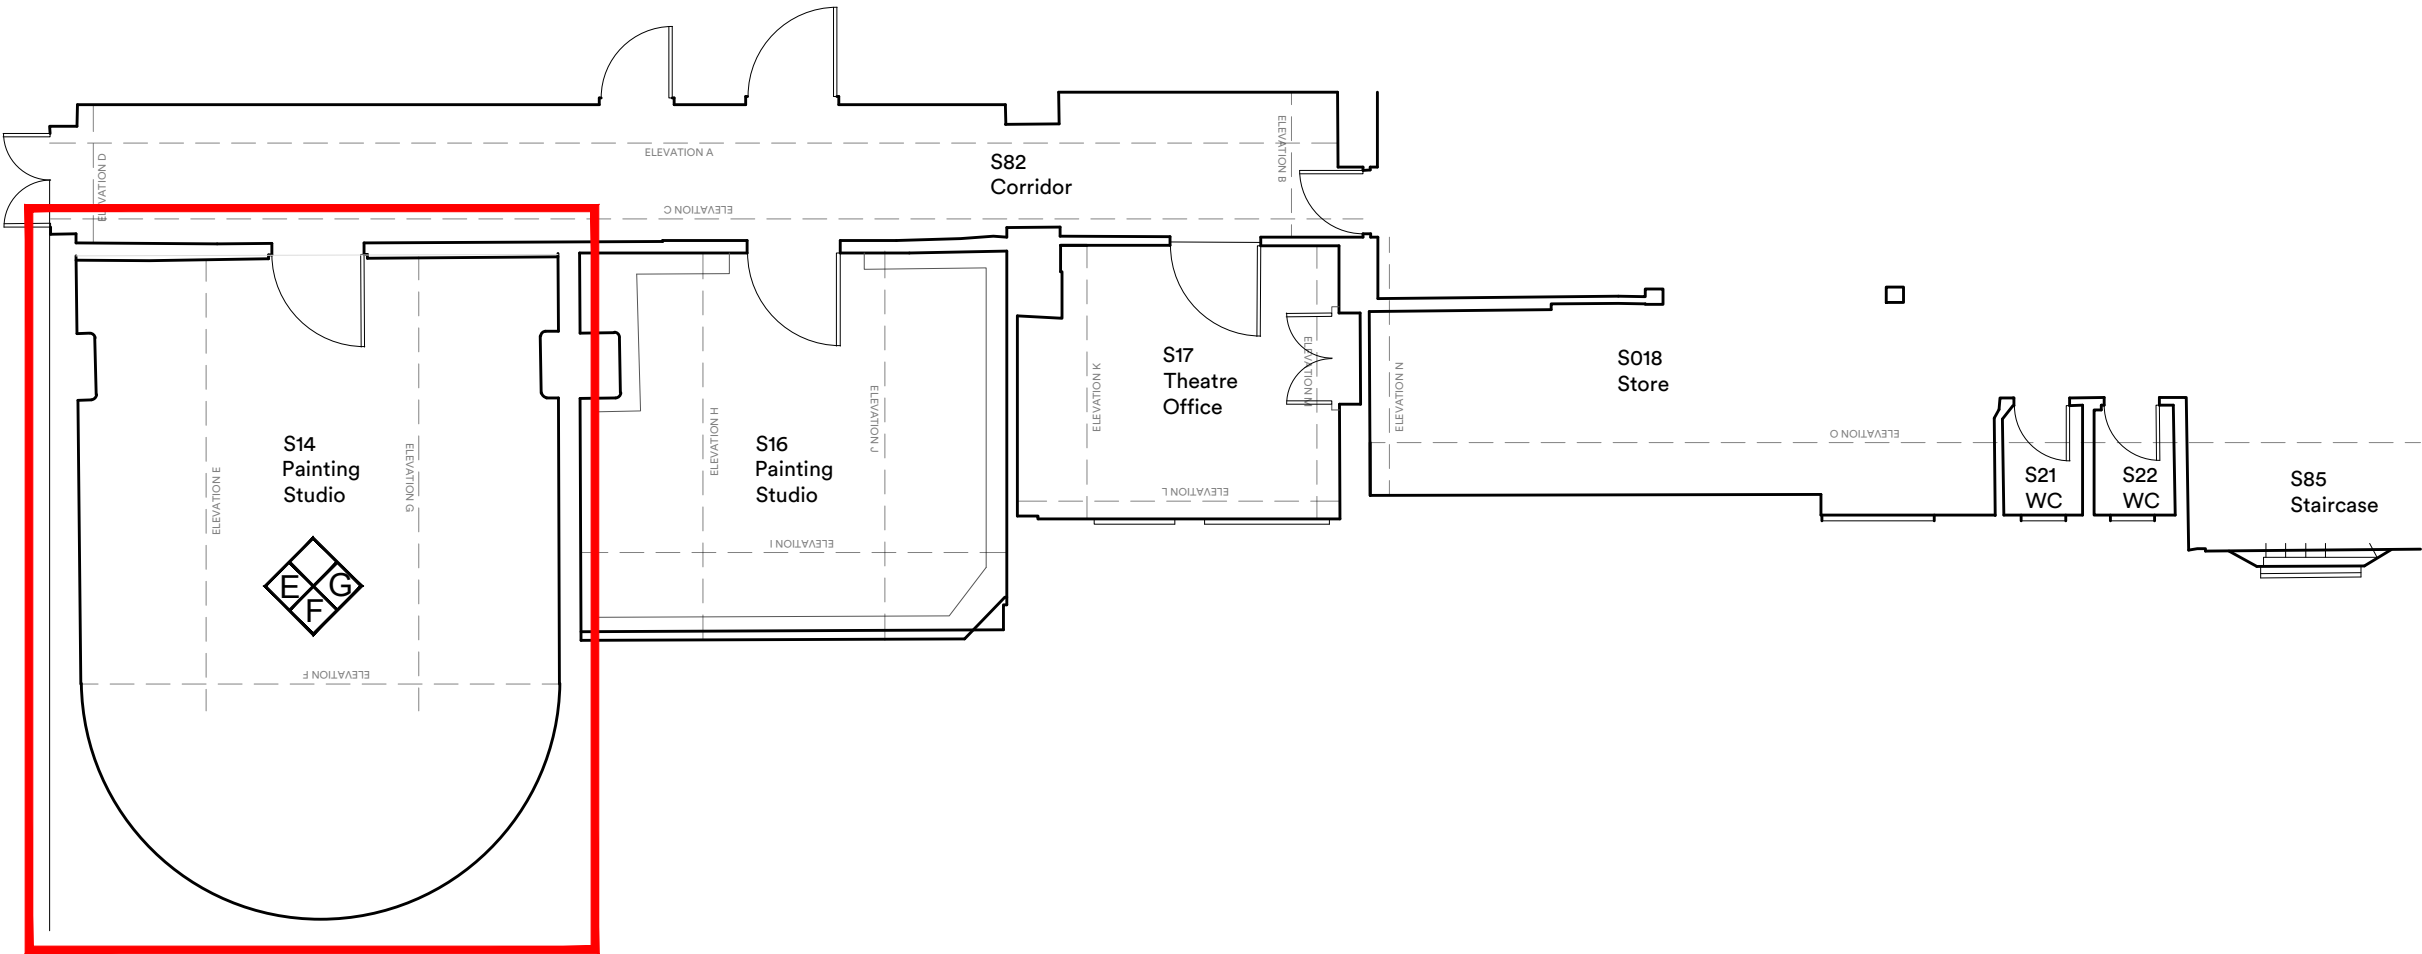

S14 Painting Studio
Elevation Plan
NTS

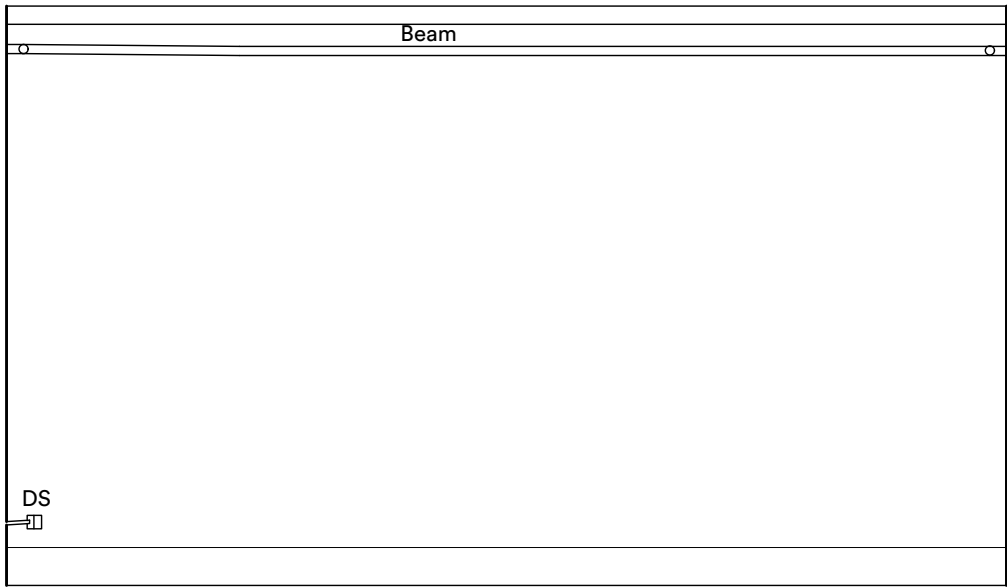

Elevation F
As Existing
1:50

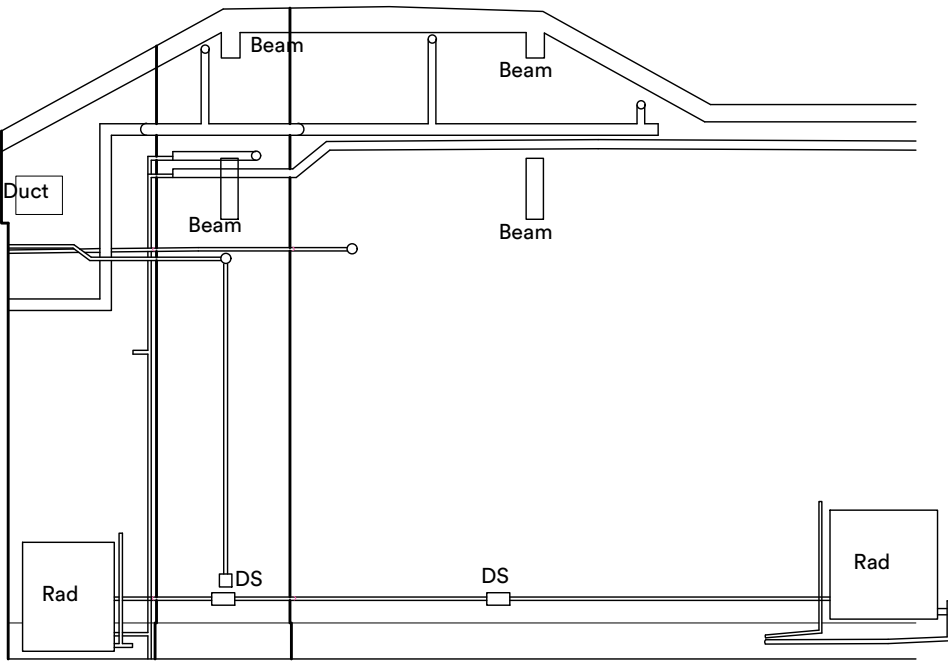

Elevation G
As Existing
1:50

PO1 Issued for Information			17:01:25	ck	rc
rev.	description	date	drawn	chkd	

client :

UCL

project :

The Slade School of Fine Art
Gower St London WC1E 6BT
External Repairs

drawing title :

Internal Elevation Sheet 2:
Painting Studio S14 As Existing

FulkersBaileyRussell
London | Basingstoke | Brighton | Bristol | Cardiff | Kings Hill | Manchester
info@fulkers.co.uk // www.fulkers.co.uk // 020 3735 5792

proj no :	24 4682	scale:	1:50@A3
-----------	---------	--------	---------

identifier :
4682-FBR-A1-02-DR-A-142

status:	S2 (For Information)	rev no:	P01
---------	----------------------	---------	-----

