




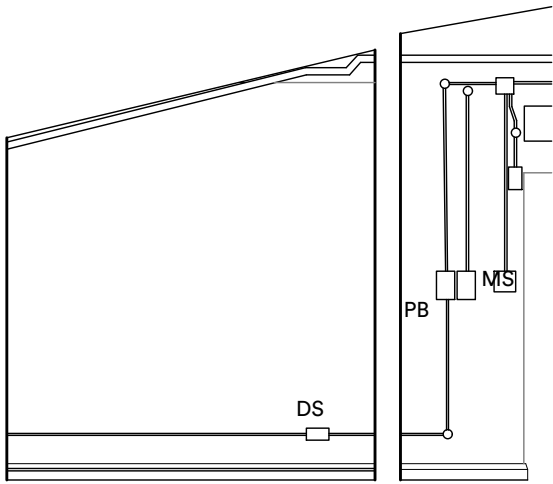

Elevation N
As Existing 1:50

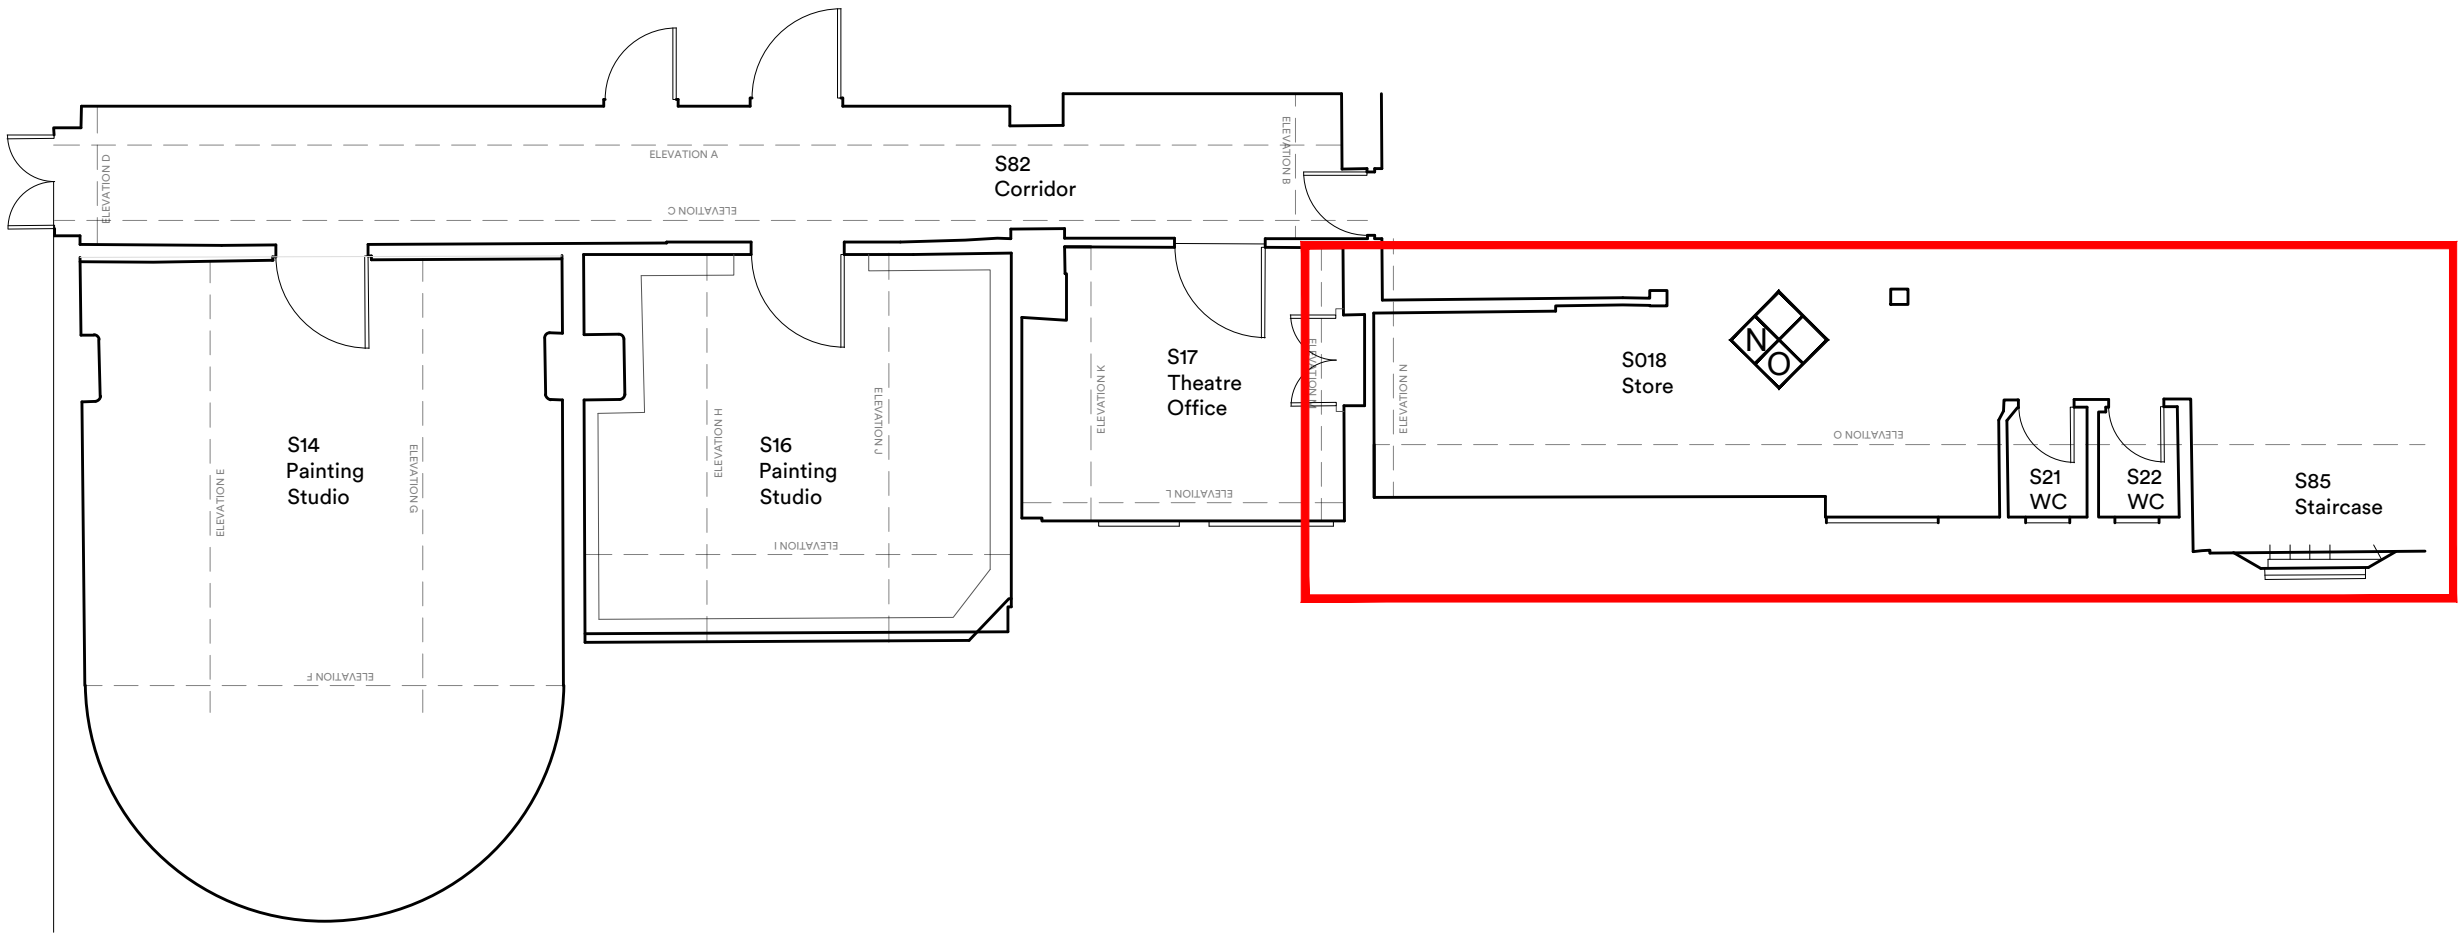

Store WCs and Stairs
Elevation Plan NTS

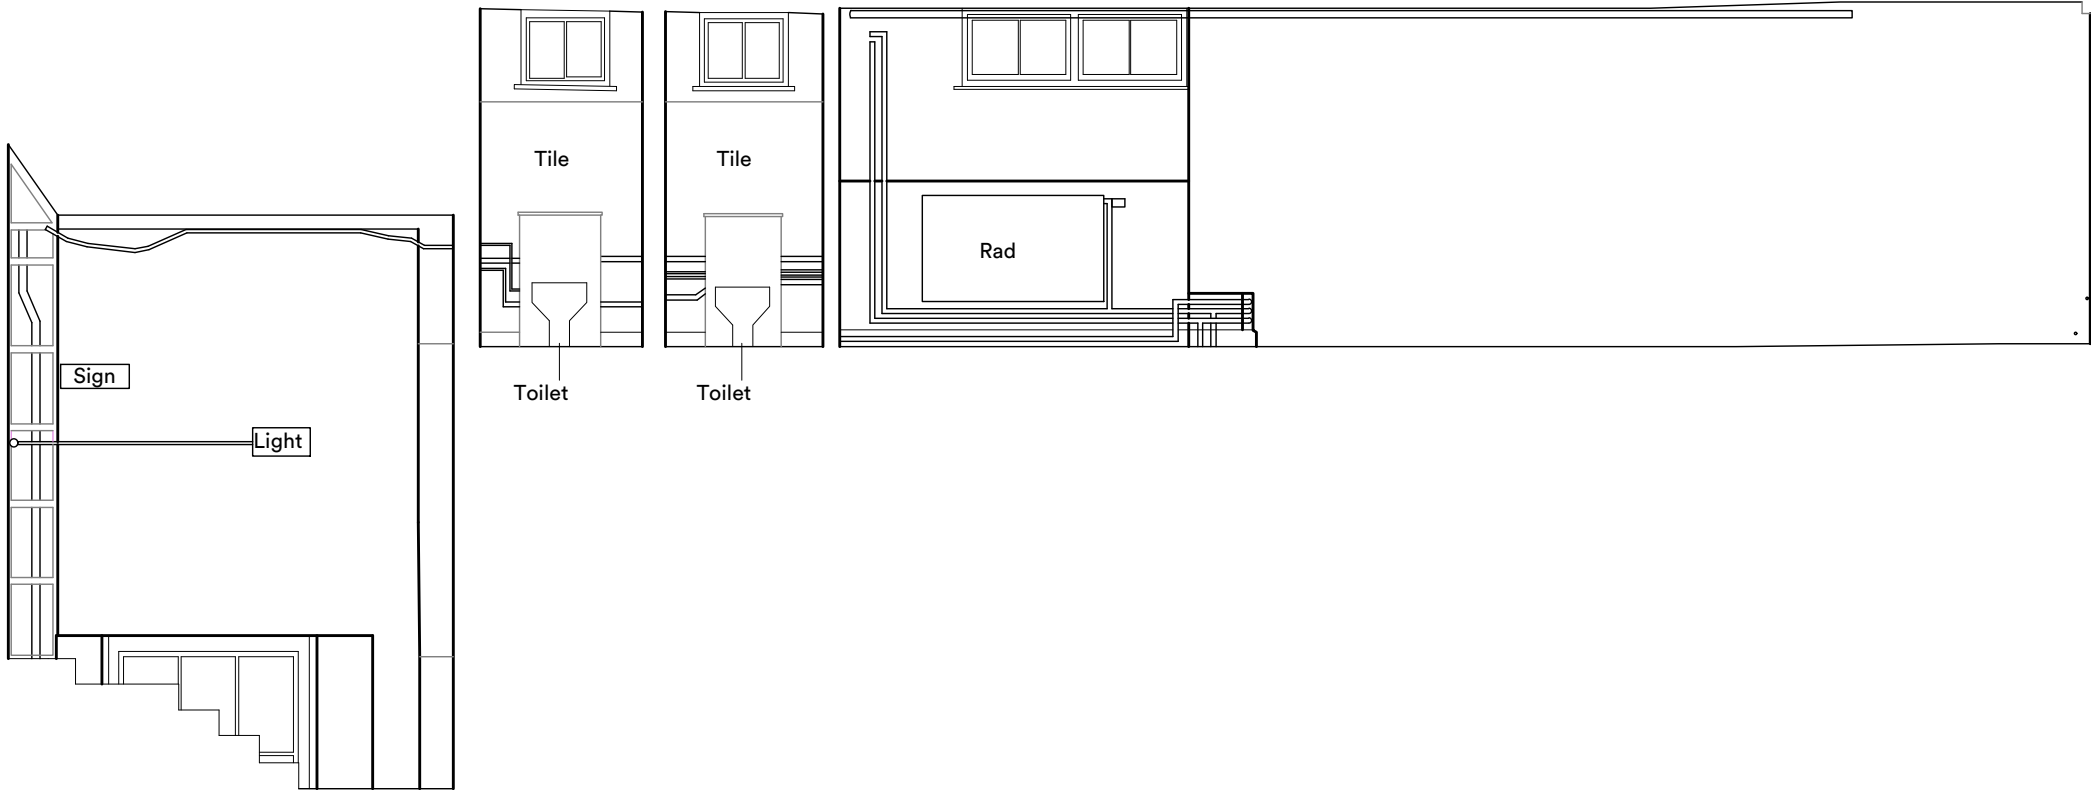

Elevation O
As Existing 1:50

PO1 Issued for Information			17:01:25	ck	rc
rev.	description	date	drawn	chkd	

client :

UCL

project :

The Slade School of Fine Art
Gower St London WC1E 6BT
External Repairs

drawing title :

Internal Elevation Sheet 5:
Store WCs and Stairs As Existing

proj no :	24 4682	scale:	1:50@A3
-----------	---------	--------	---------

identifier :
4682-FBR-A1-02-DR-A-145

status:	S2 (For Information)	rev no:	P01
---------	----------------------	---------	-----

