




Rooflight RL01
As Existing
1:20

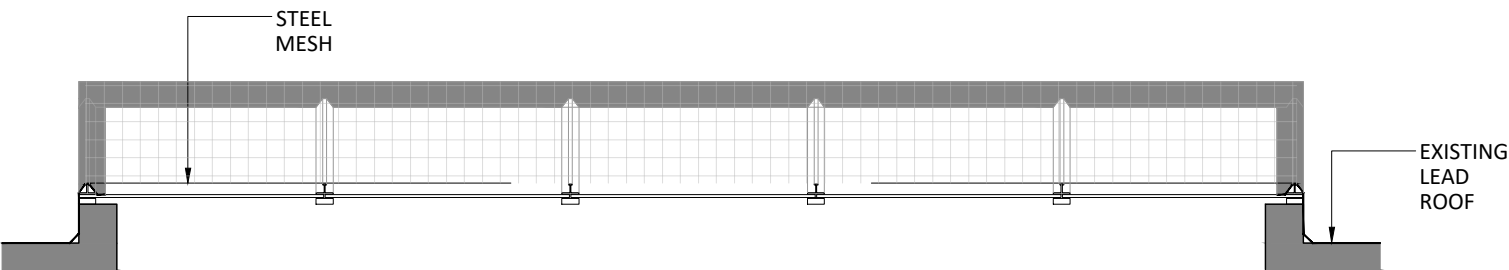

Section B-B
As Existing
1:20

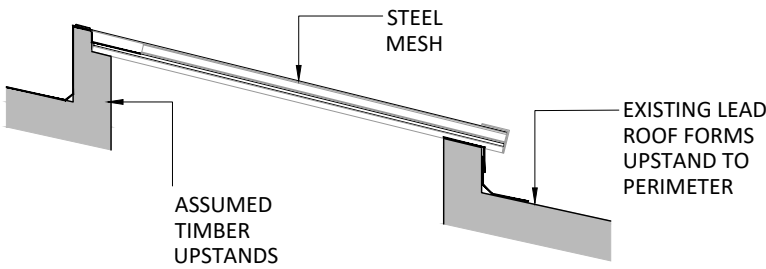

Section A-A
As Existing
1:20

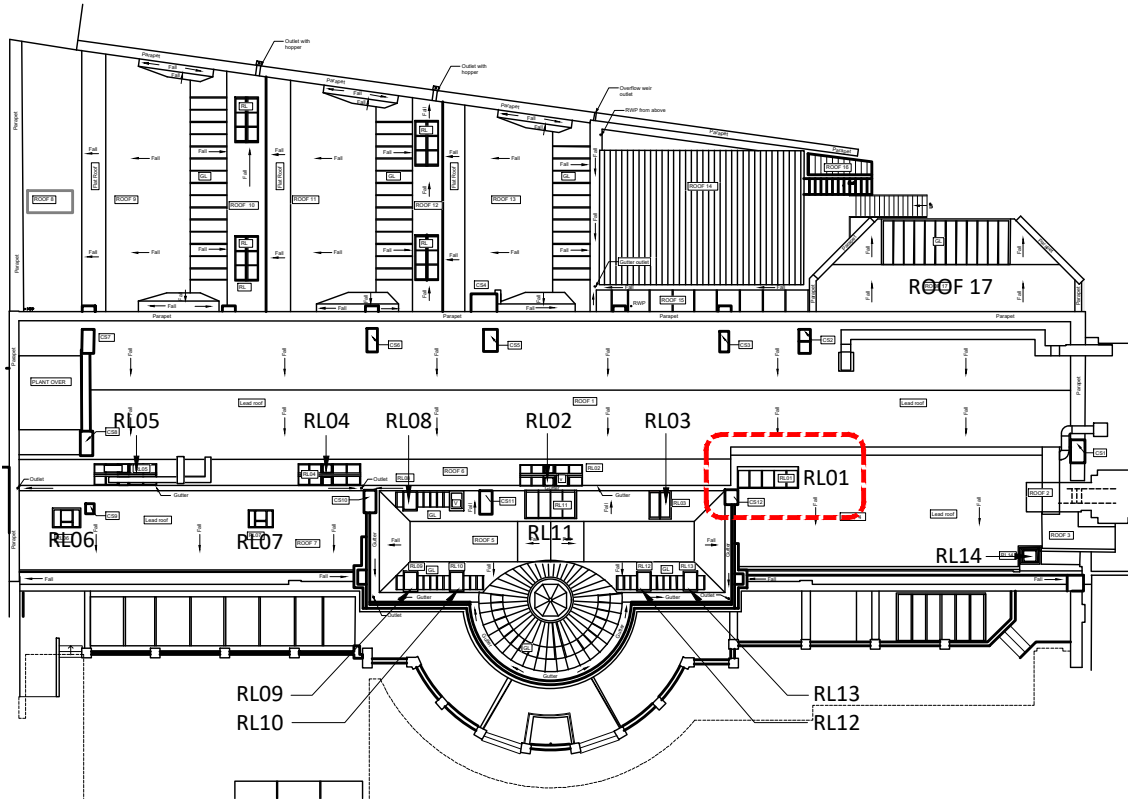

Rooflight Location Plan
As Existing
NTS

P01 Issue for Planning		06:01:25 ck	
rev.	description	date	drawn chkd
client :			

UCL

project :

The Slade School of Fine Art
Gower St London WC1E 6BT
External Repairs

drawing title :

Rooflight RL01
As Existing

FulkersBaileyRussell

London | Basingstoke | Brighton | Bristol | Cardiff | Kings Hill | Manchester

info@fulkers.co.uk // www.fulkers.co.uk // 020 3735 5792

proj no :	24 4682	scale:	1: 20@A3
-----------	---------	--------	----------

identifier :	4682-FBR-A1-XX-DR-A-130
--------------	-------------------------

status:	S2 (For Information)	rev no:	P.01
---------	----------------------	---------	------

