



Rooflight RL02 RL04 RL05
As Existing

1:20

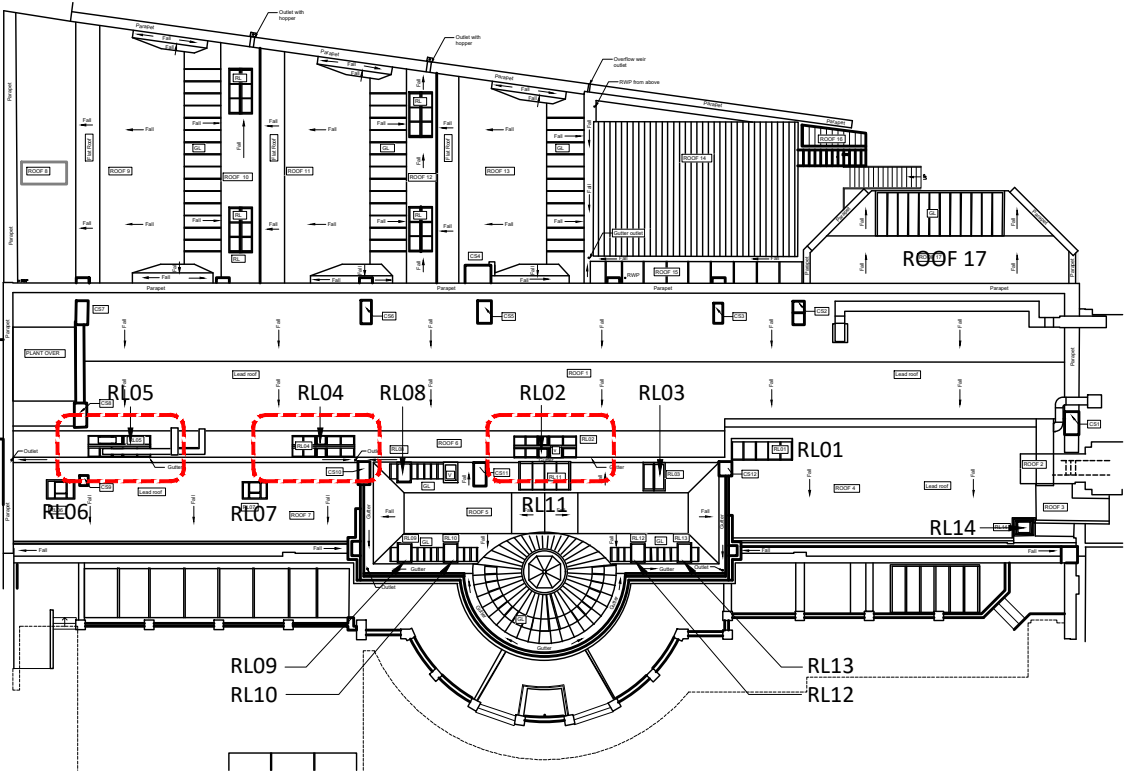


As Existing

NTS

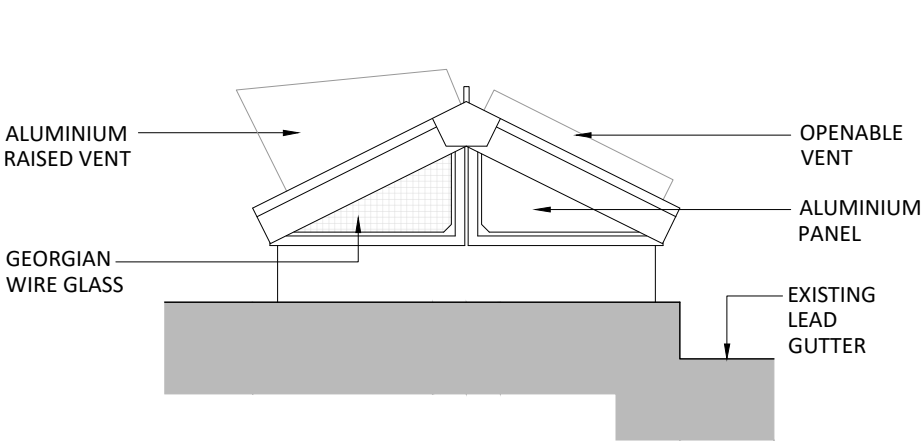


Elevation 1
As Existing

1:20

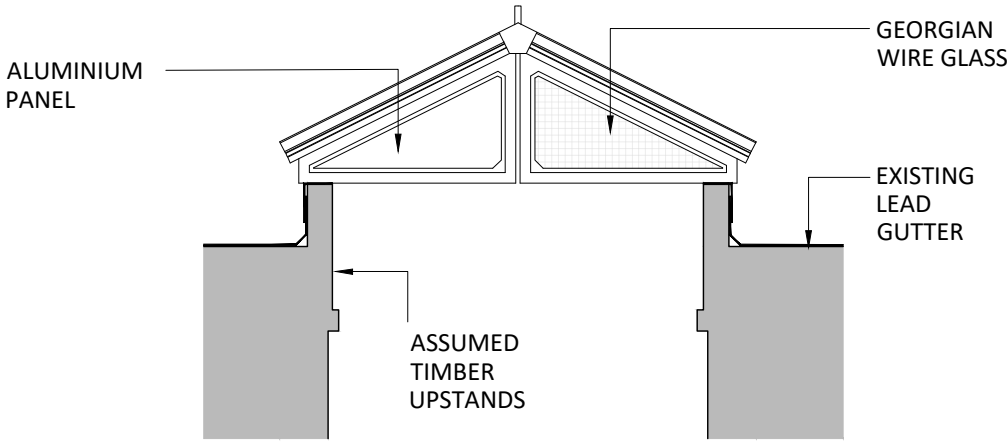

Section A-A
As Existing

1:20

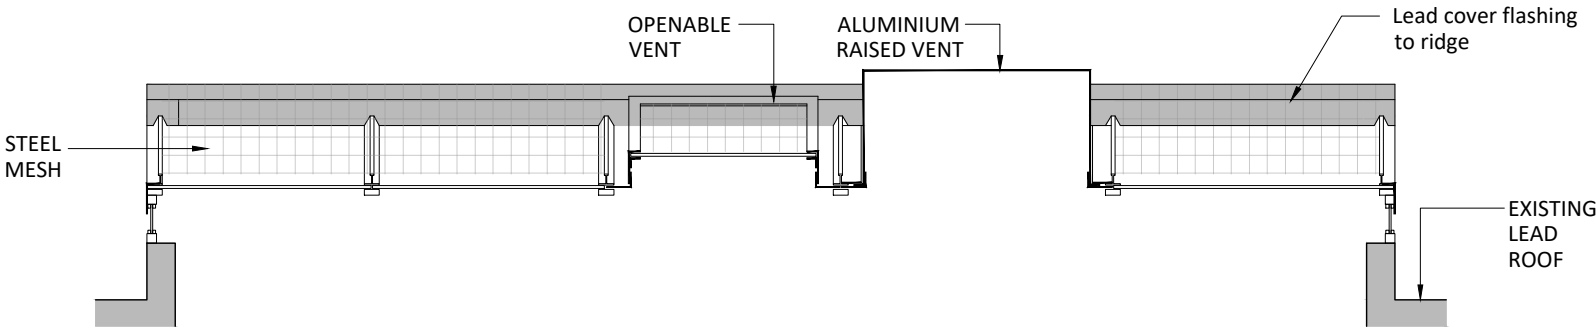

Section B-B
As Existing

1:20

1:20



P01 Issue for Planning	06:01:25	ck
rev.	description	date

client :

UCL

project :

The Slade School of Fine Art
Gower St London WC1E 6BT
External Repairs

drawing title :

Rooflights
RL02, 04 05
As Existing

FulkersBaileyRussell

London | Basingstoke | Brighton | Bristol | Cardiff | Kings Hill | Manchester

info@fulkers.co.uk // www.fulkers.co.uk // 020 3735 5792

proj no : 24 4682

scale:
1: 20@A3

identifier :
4682-FBR-A1-XX-DR-A-131

status:
S2 (For Information)

rev no:
P.01