




Rooflight RL11
As Existing 1:20

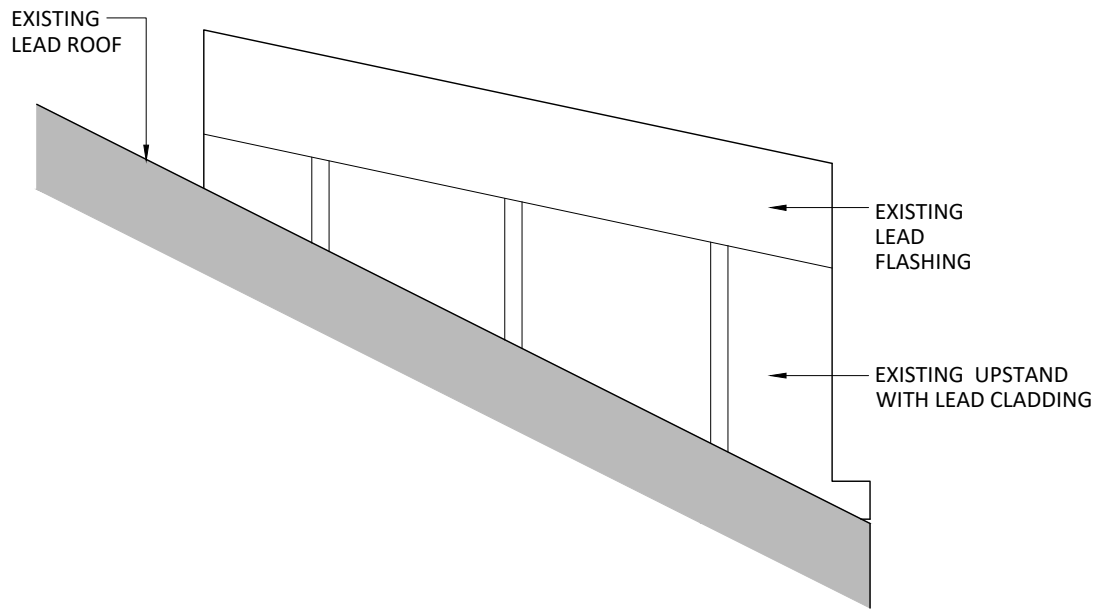


Elevation 1
As Existing 1:20

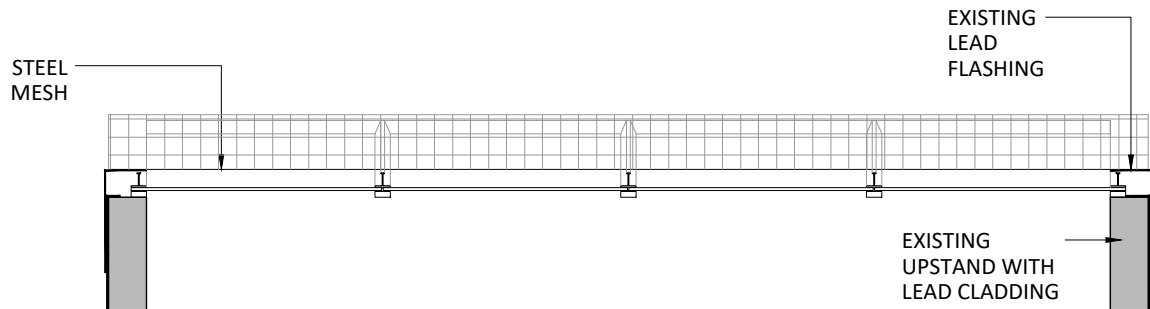


Section B-B
As Existing 1:20

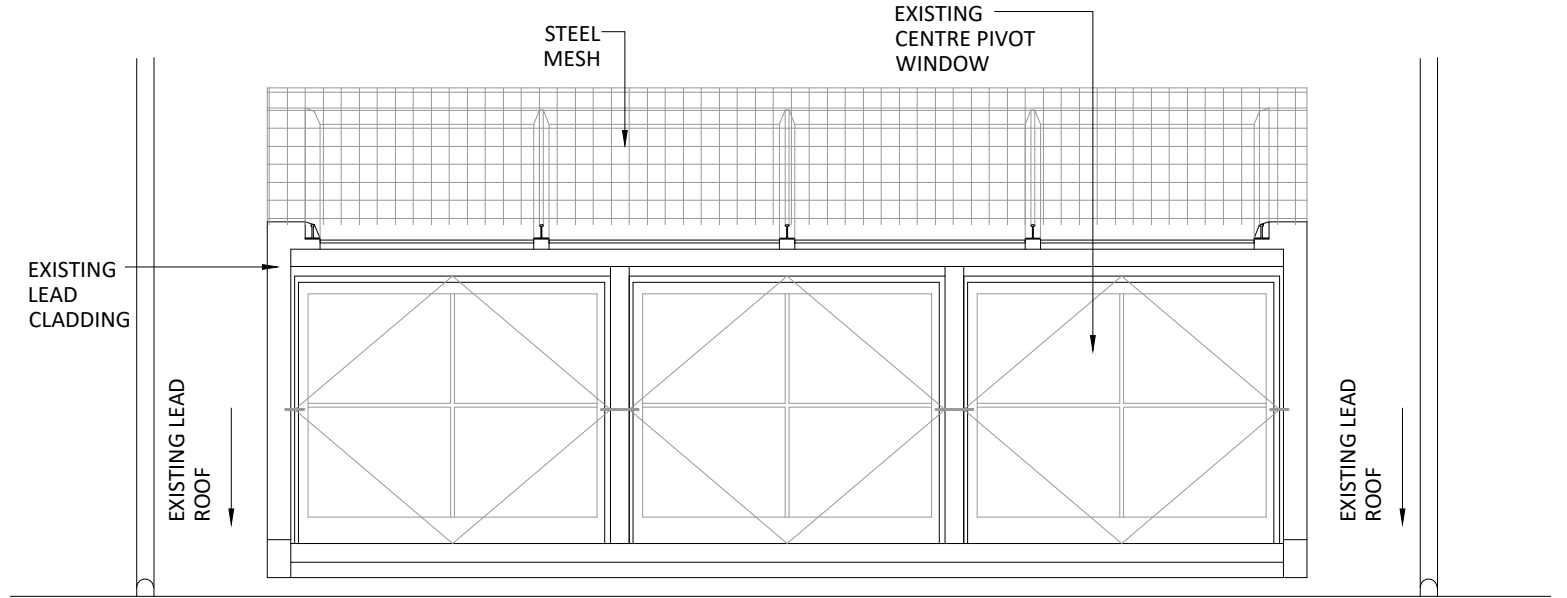

Elevation 2
As Existing 1:20

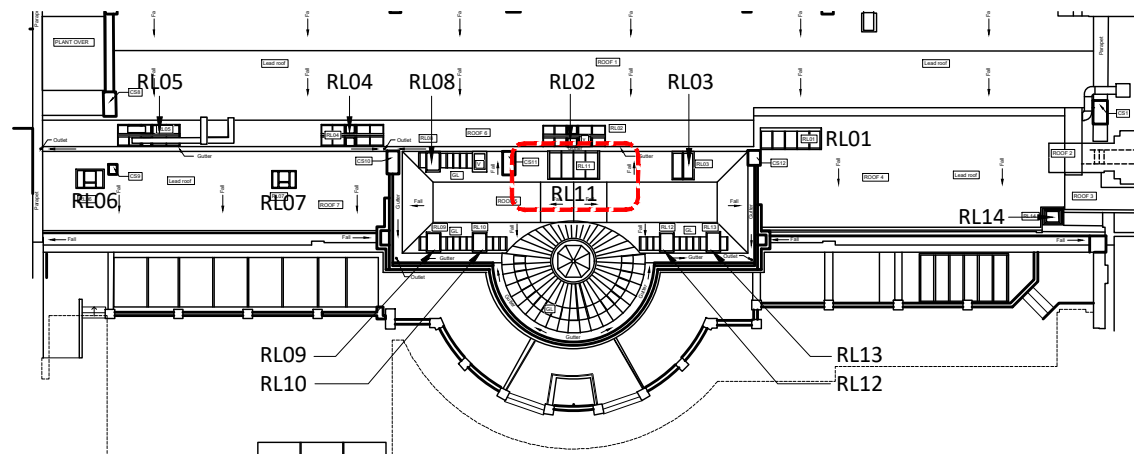

Rooflight Location Plan
As Existing NTS

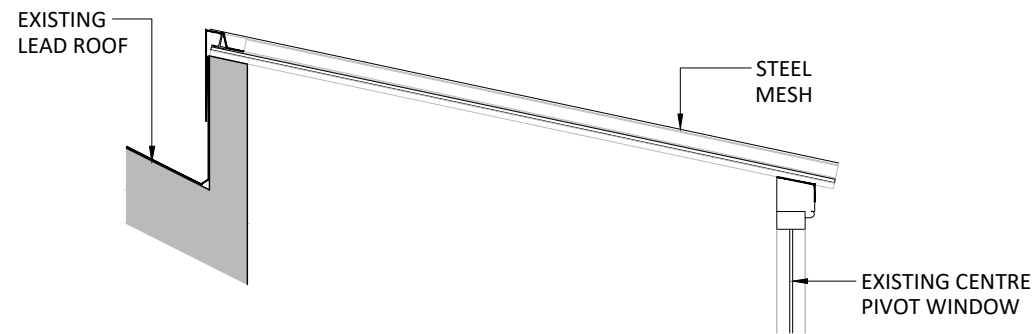

Section A-A
As Existing 1:20

P01 Issue for Planning			06:01:25		ck	
rev.	description			date	drawn	chkd
client :						

client :

UCL
project :

The Slade School of Fine Art
Gower St London WC1E 6BT
External Repairs

drawing title :

Rooflight RL11
As Existing

FulkersBaileyRussell
London | Basingstoke | Brighton | Bristol | Cardiff | Kings Hill | Manchester
info@fulkers.co.uk // www.fulkers.co.uk // 020 3735 5792

proj no : 24 4682	scale: 1: 20@A3
identifier : 4682-FBR-A1-XX-DR-A-135	
status: S2 (For Information)	rev no: P.01