



Plan of Chimney Stack Stone Coping
As Existing and Proposed 1:10




Photo A - Chimney Stack & Stone Coping
As Existing and Proposed NTS

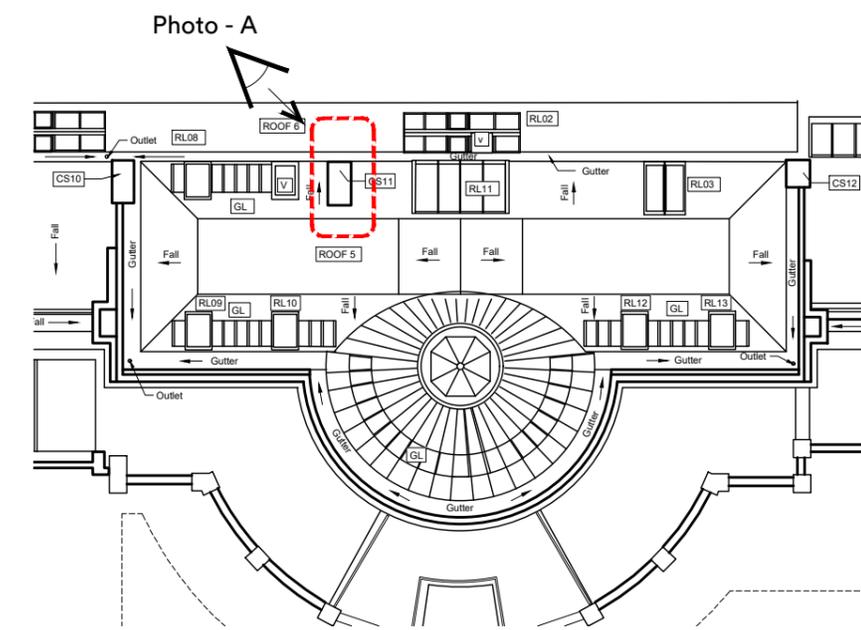

Chimney Stack Location Plan
As Existing NTS

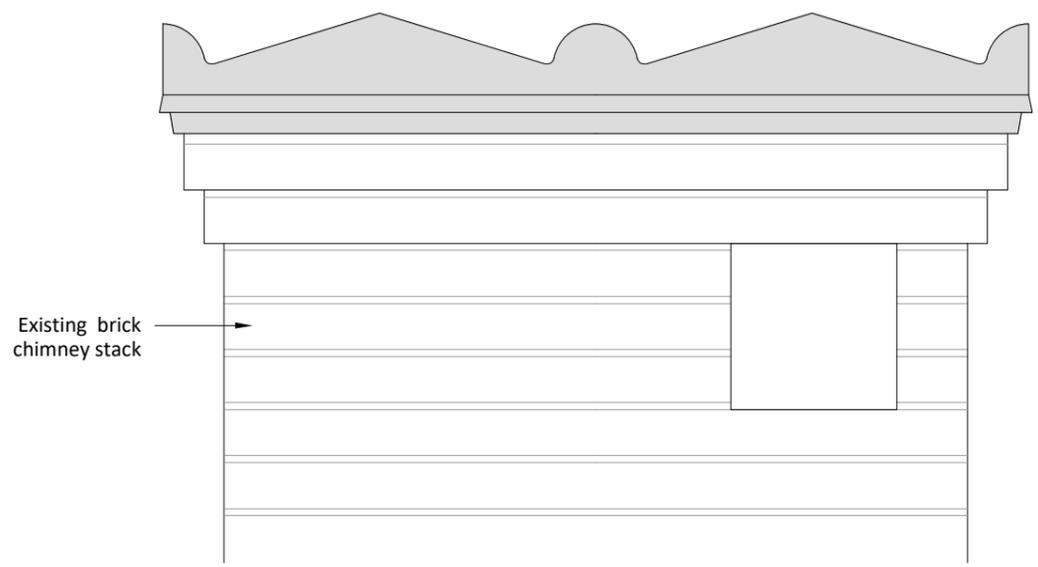

Typical Chimney Stack Stone Coping Elevation 1
As Existing and Proposed 1:10

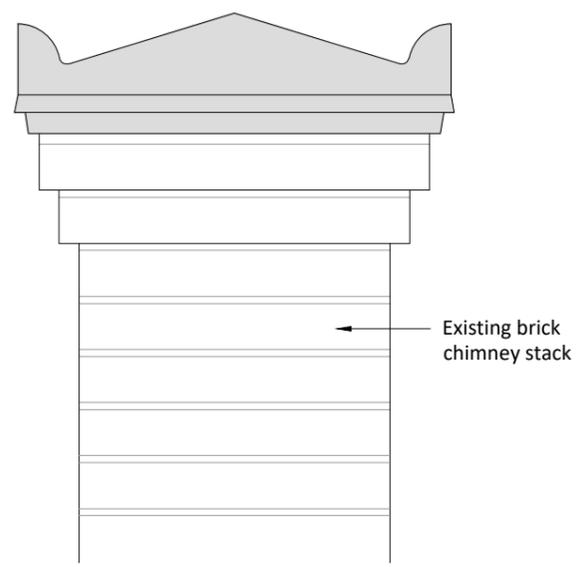

Typical Chimney Stack Stone Coping Elevation 2
As Existing and Proposed 1:10



P02 changed to existing only	11.02.25	ps	rc
P01 Issue for Planning	06:01:25	ck	
rev.	description	date	drawn chkd

client :

UCL

project :

The Slade School of Fine Art
Gower St London WC1E 6BT
External Repairs

drawing title :

Chimney Stack & Stone Coping
Typical Existing
Chimney Stacks 7, 8 & 12

FulkersBaileyRussell
London | Basingstoke | Brighton | Bristol | Cardiff | Kings Hill | Manchester
info@fulkers.co.uk // www.fulkers.co.uk // 020 3735 5792

proj no : 24 4682	scale: 1:10 @ A3
identifier : 4682-FBR-A1-XX-DR-A-150	
status: S2 (For Information)	rev no: P02