




Roof 17  
As Existing 1:50

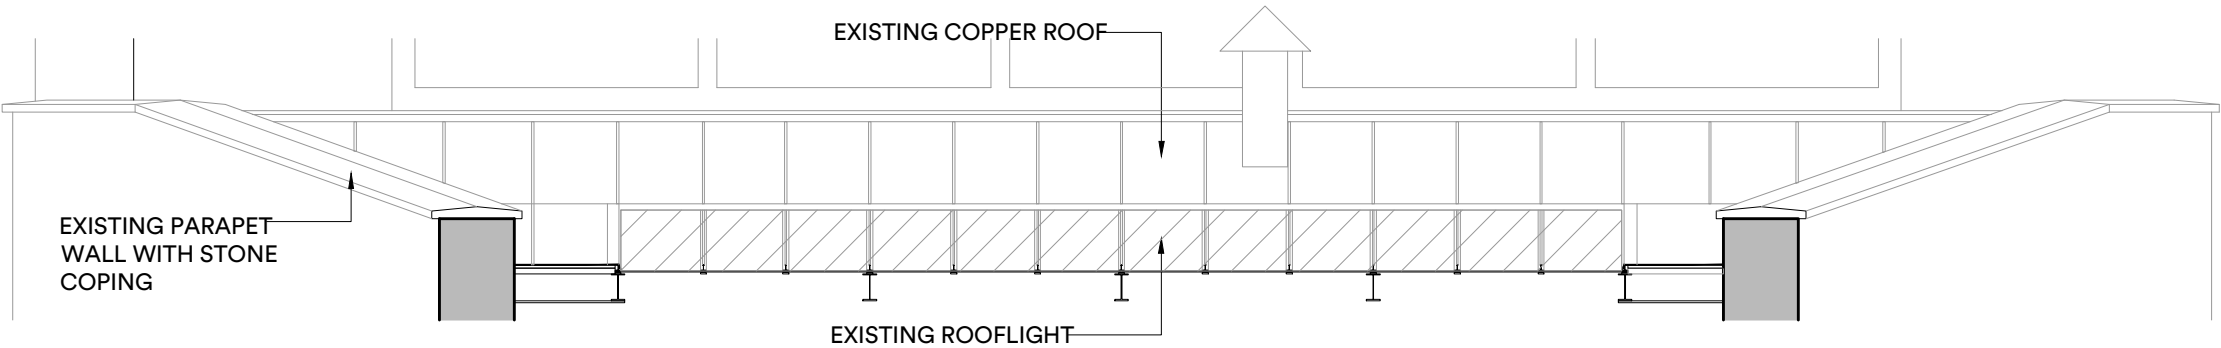

Section A-A  
As Existing 1:50

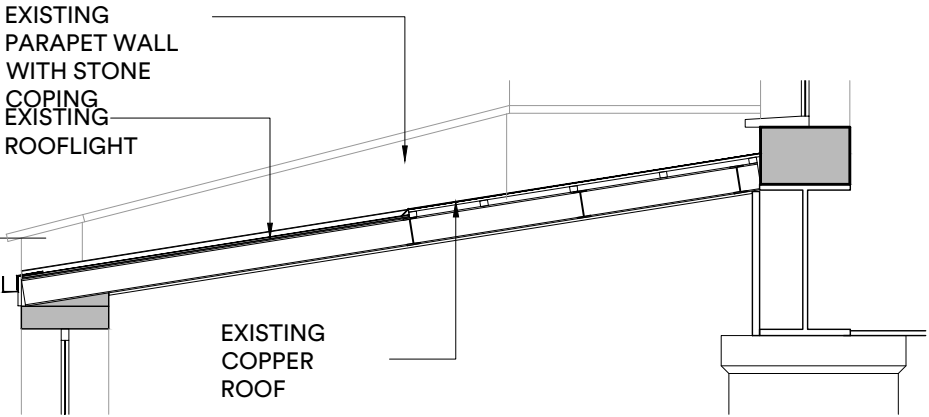

Section B-B  
As Existing 1:50

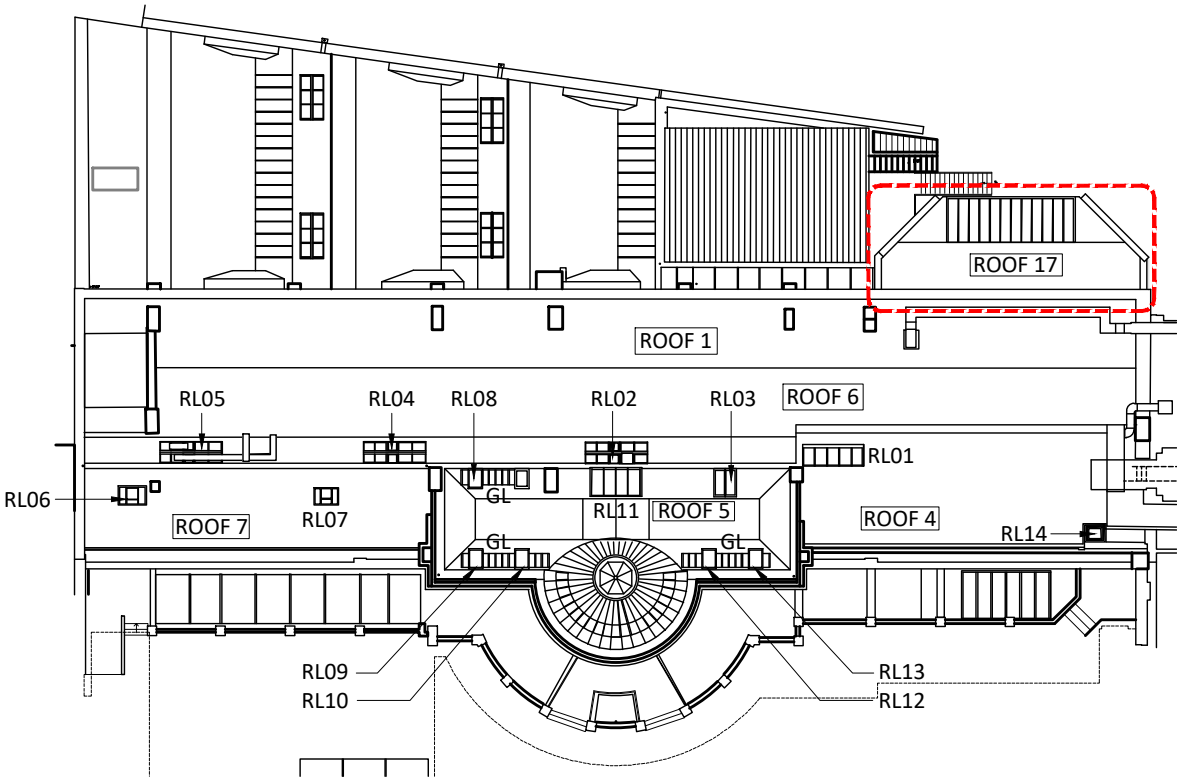

Rooflight Location Plan

P01 Issued for planning		28.02.25	as	ck
rev.	description	date	drawn	chkd

client :

UCL

project :

The Slade School of Fine Art  
Gower St London WC1E 6BT  
External Repairs

drawing title :

Roof 17  
Existing Copper and  
Glazed Roof

**FulkersBaileyRussell**

London | Basingstoke | Brighton | Bristol | Cardiff | Kings Hill | Manchester

info@fulkers.co.uk // www.fulkers.co.uk // 020 3735 5792

proj no : 24 4682 scale: 1: 50 @A3

identifier : 4682-FBR-A1-XX-DR-A-151

status: S2 (For Information) rev no: P01