


Lead lined gutter plan
As Existing

1:50

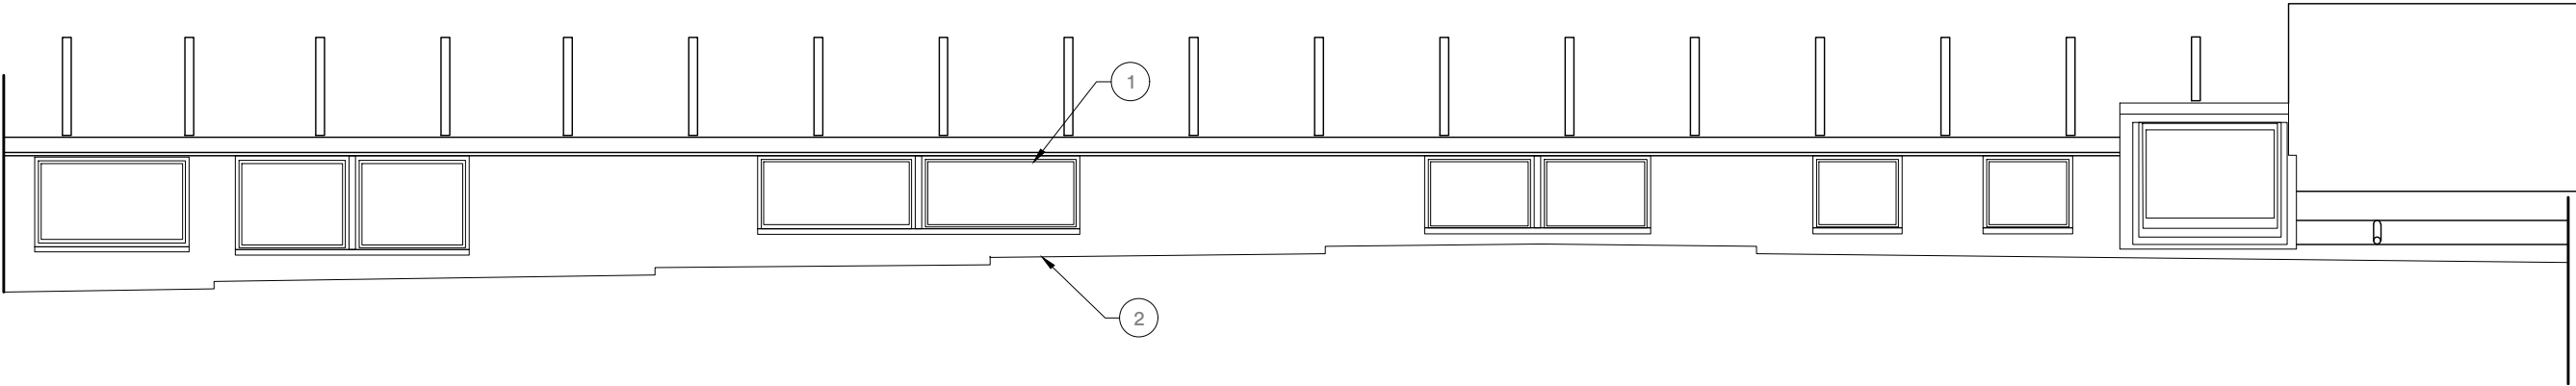

Lead lined gutter longitudinal section
As Existing

1:50



KEY TO MATERIALS

- 1 Existing timber clerestorey windows
- 2 Existing lead lined gutter
- 3 Existing facing stonework

client :

UCL

FulkersBaileyRussell

London | Basingstoke | Brighton | Bristol | Cardiff | Kings Hill | Manchester
info@fulkers.co.uk // www.fulkers.co.uk // 020 3735 5792

project :

The Slade School of Fine Art
Gower St London WC1E 6BT
External Repairs

drawing title :

Plan and Section of Lead Lined Gutter
As Existing

P01 Issued for Planning

| rev. | description | date | drawn | chkd |
|------|-------------|------|-------|------|
|------|-------------|------|-------|------|

proj no : 22 4682

scale: 1:50 @A3

identifier :

4682-FBR-A1-XX-DR-A-155

status:

S2 (For Information)

rev no:

P.01