
Section 2-2
As Existing

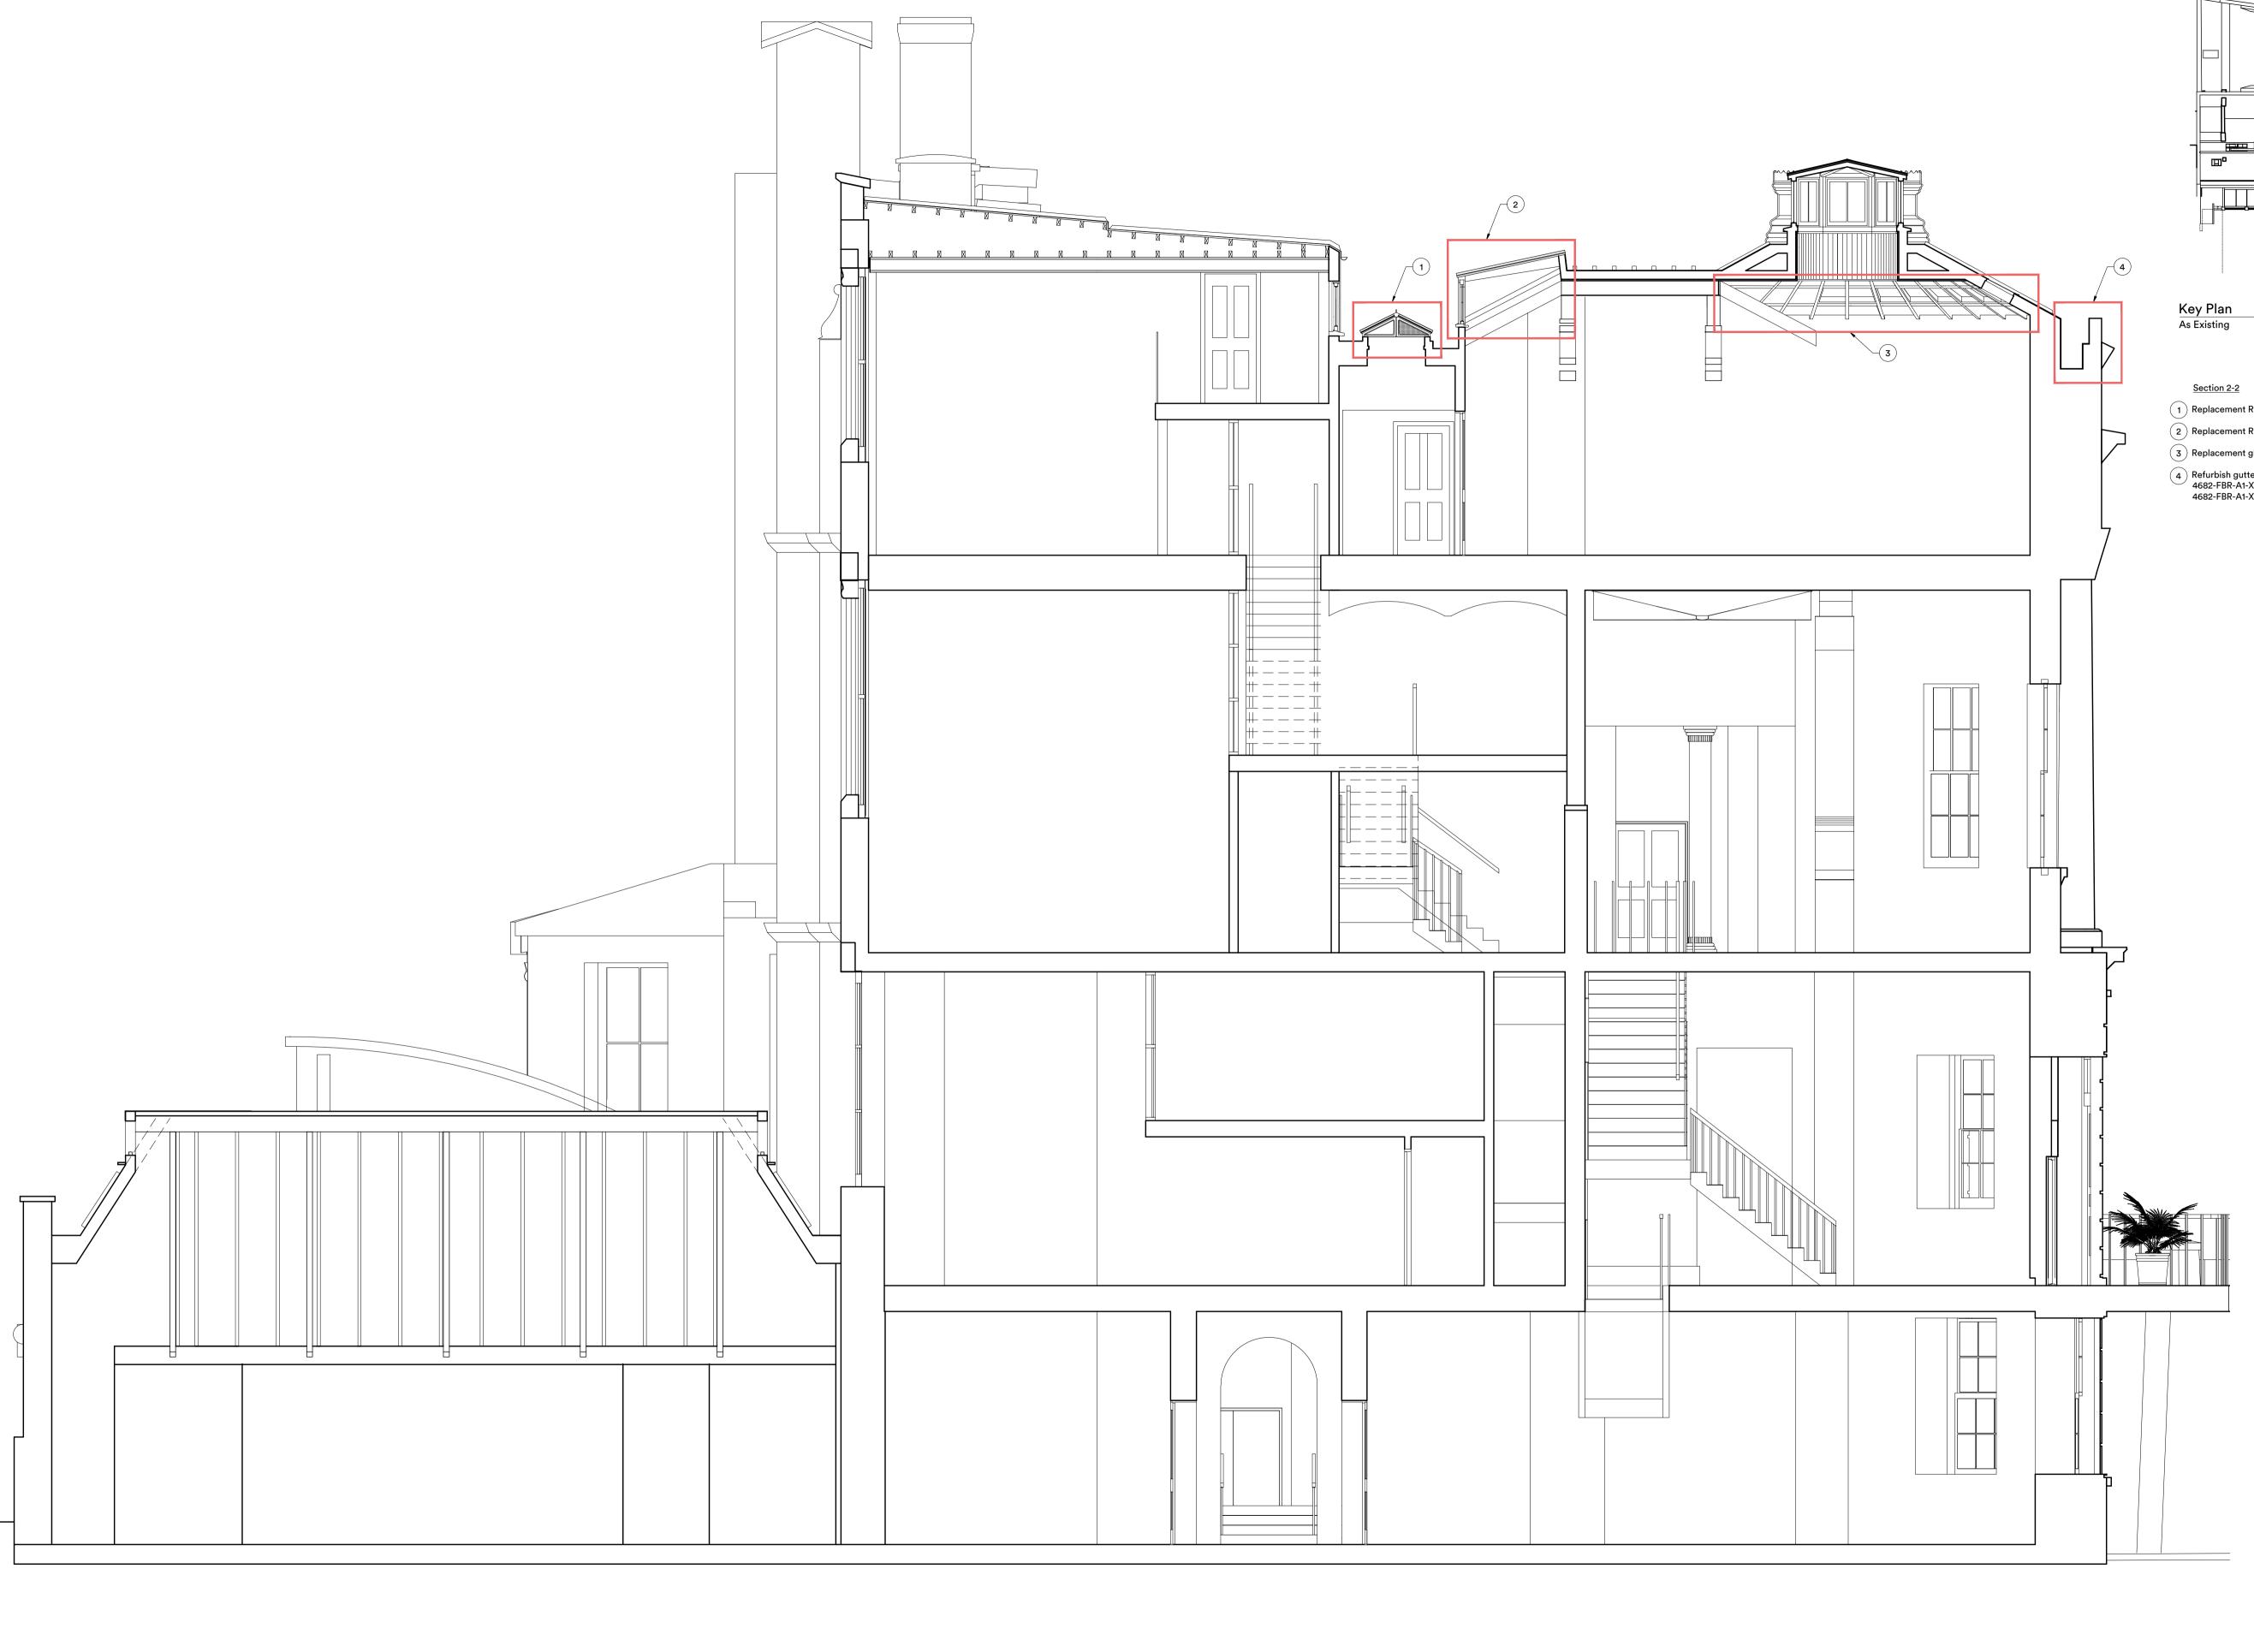

ey Plan

1 Replacement RL02, refer to drawing 4682-FBR-A1-XX-DR-A-231-S2

2 Replacement RL11, refer to drawing 4682-FBR-A1-XX-DR-A-234-S2

(3) Replacement glazed light, refer to drawing 4682-FBR-A1-XX-DR-A-236-S2 and 4682-FBR-A1-XX-DR-A-239-S2

Refurbish gutter , refer to drawing 4682-FBR-A1-XX-DR-A-SK01-S2, 4682-FBR-A1-XX-DR-A-SK02-S2, 4682-FBR-A1-XX-DR-A-SK03-S2, 4682-FBR-A1-XX-DR-A-SK04-S2, 4682-FBR-A1-XX-DR-A-SK05-S2 and 4682-FBR-A1-XX-DR-A-SK06-S2

project :

The Slade School of Fine Art Gower St London WC1E 6BT External Repairs

drawing title :

Section 2-2 As Proposed Sheet 2

## **FulkersBaileyRussell**

London | Basingstoke | Brighton | Bristol | Cardiff | Kings Hill | Manchester info@fulkers.co.uk // www.fulkers.co.uk // 020 3735 5792

proj no : 24 4682 scale: 1:50@A1

dentifier: 4682-FBR-A1-XX-DR-A-226

status: rev no: P01