


Rooflight RL01


As Proposed

1:20

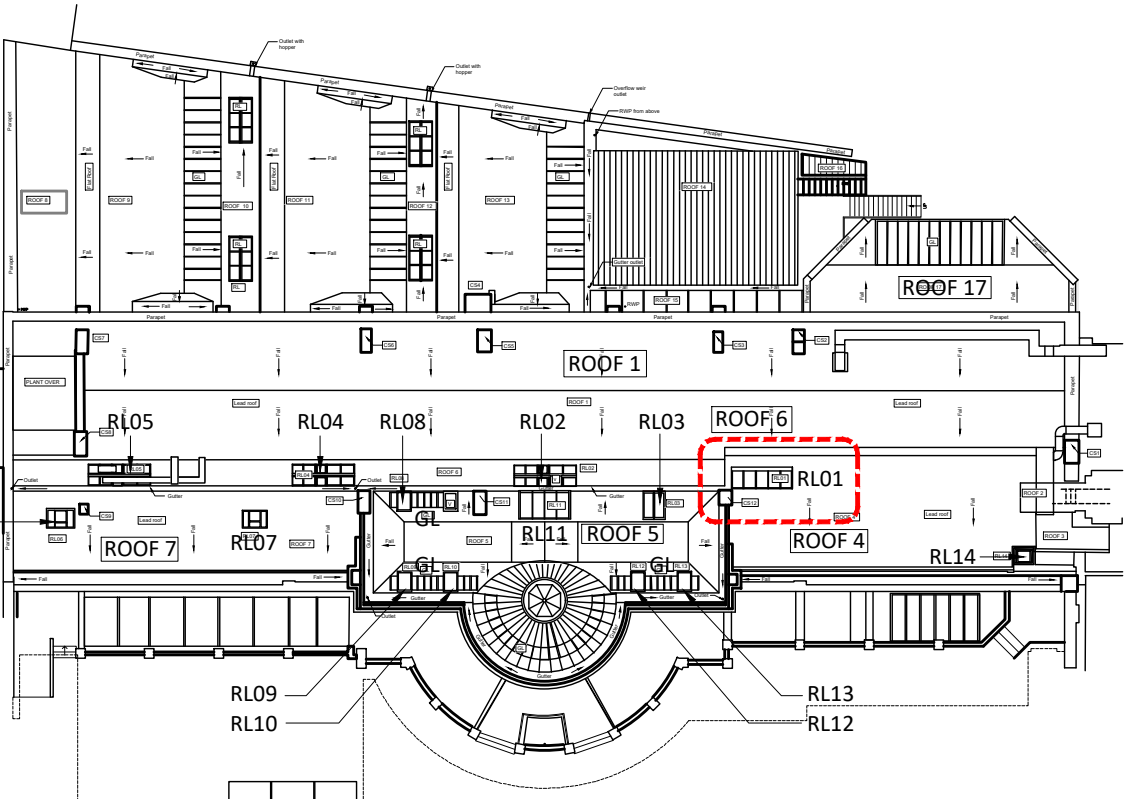

Rooflight Location Plan


NTS

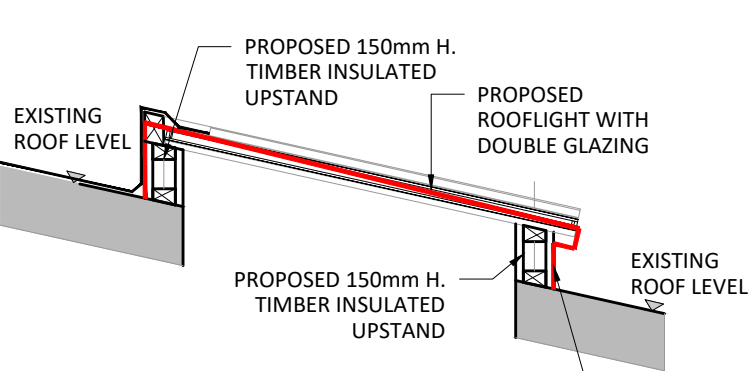

Section A-A

As Proposed


1:20

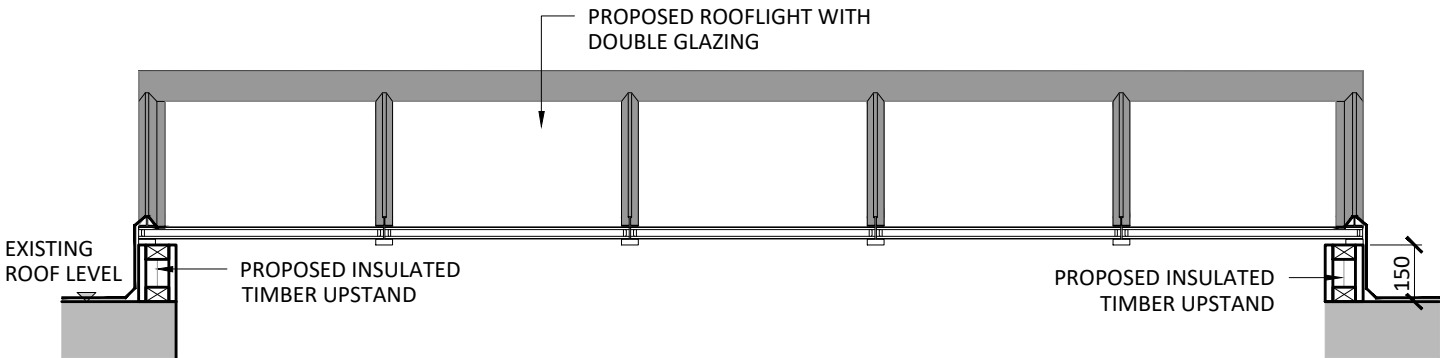

Section B-B

As Proposed

1:20

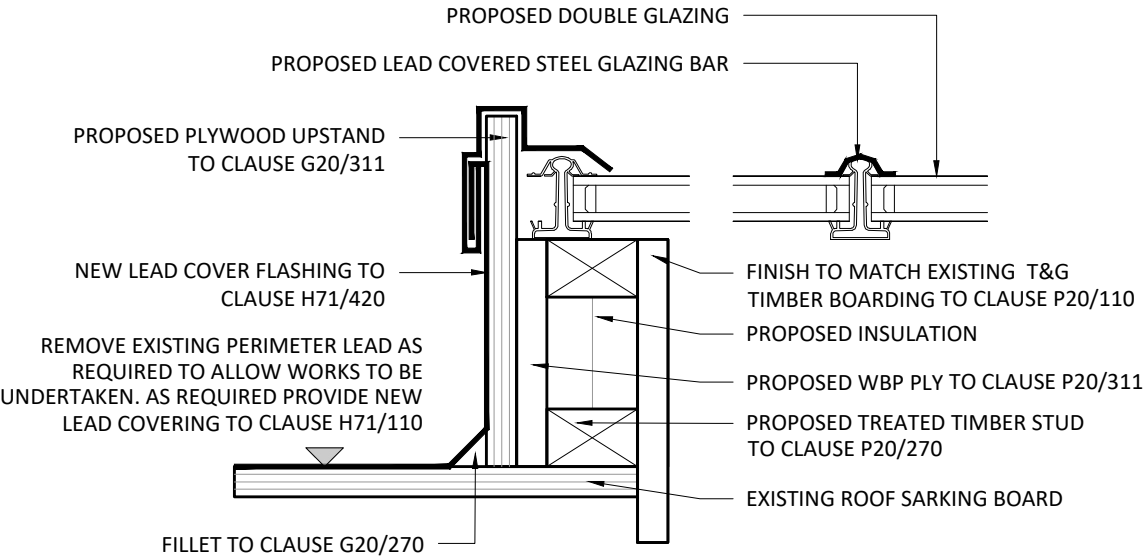

Detail 1- Typical Rooflight Detail

As Proposed

1:5

1:20



1:5



P01 Issue for Planning			03:02:25		ck	
rev.	description		date	drawn	chkd	
client :						

project :

The Slade School of Fine Art
Gower St London WC1E 6BT
External Repairs

drawing title :

Rooflight RL01
As Proposed

FulkersBaileyRussell

London | Basingstoke | Brighton | Bristol | Cardiff | Kings Hill | Manchester

info@fulkers.co.uk // www.fulkers.co.uk // 020 3735 5792

proj no : 24 4682

scale:
1: 20 & 1:5 @A3

identifier :
4682-FBR-A1-XX-DR-A-230

status:
S2 (For Information)

rev no:
P.01