
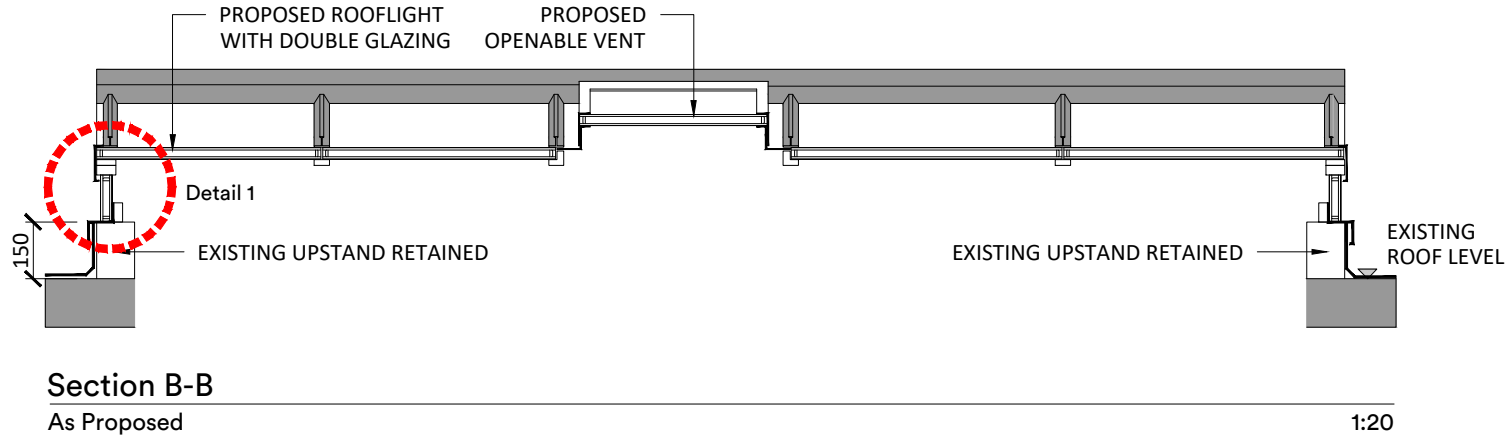
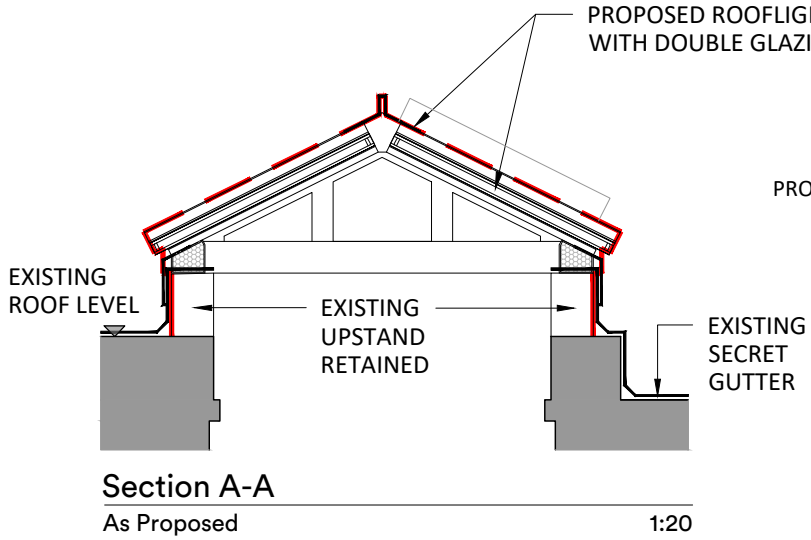


Rooflight RL02 RL04 RL05  
As Proposed


1:20

Key  
— — — — — OUTLINE OF EXISTING ROOFLIGHT

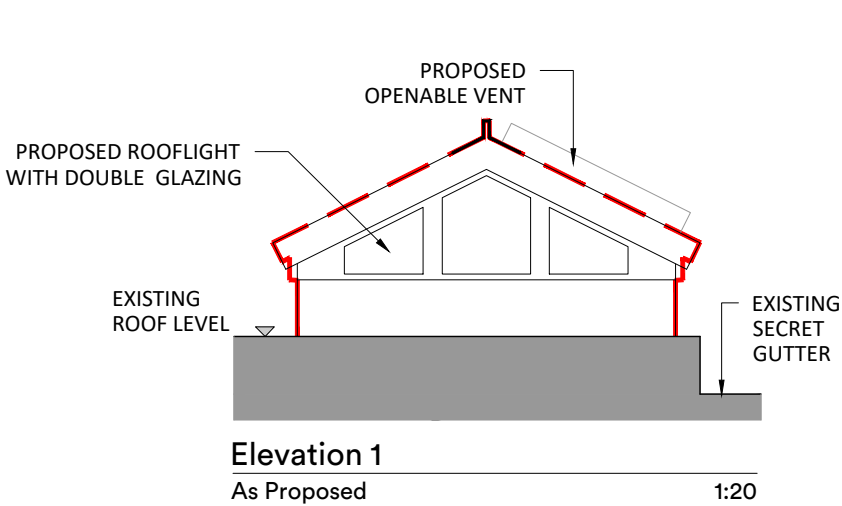


Section B-B  
As Proposed

- Notes:
1. New glazing as The Standard Patent Glazing Company No.7 'Heritage' lead covered steel glazing bar with double glazing. Ref. UCL/07, UCL/01 and UCL/02.
  2. REMOVE EXISTING PERIMETER LEAD AS REQUIRED TO ALLOW WORKS TO BE UNDERTAKEN. AS REQUIRED PROVIDE NEW LEAD COVERING TO CLAUSE H71/110

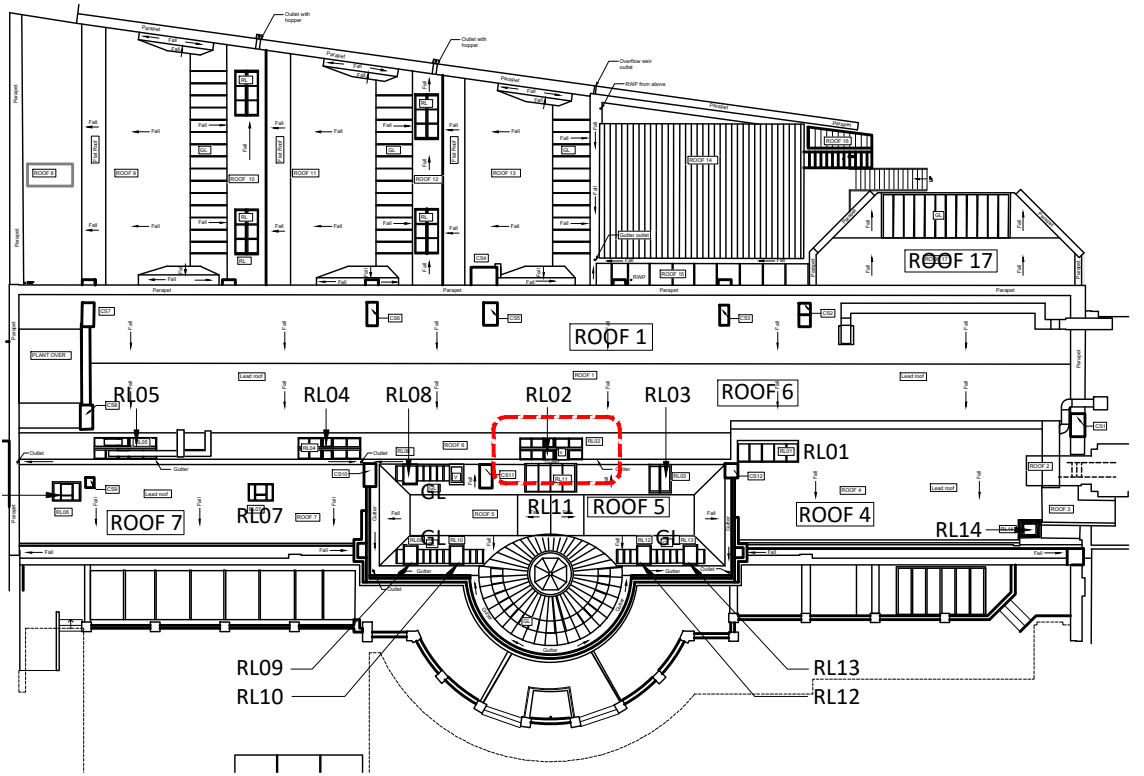

Rooflight Location Plan  
As Existing

NTS

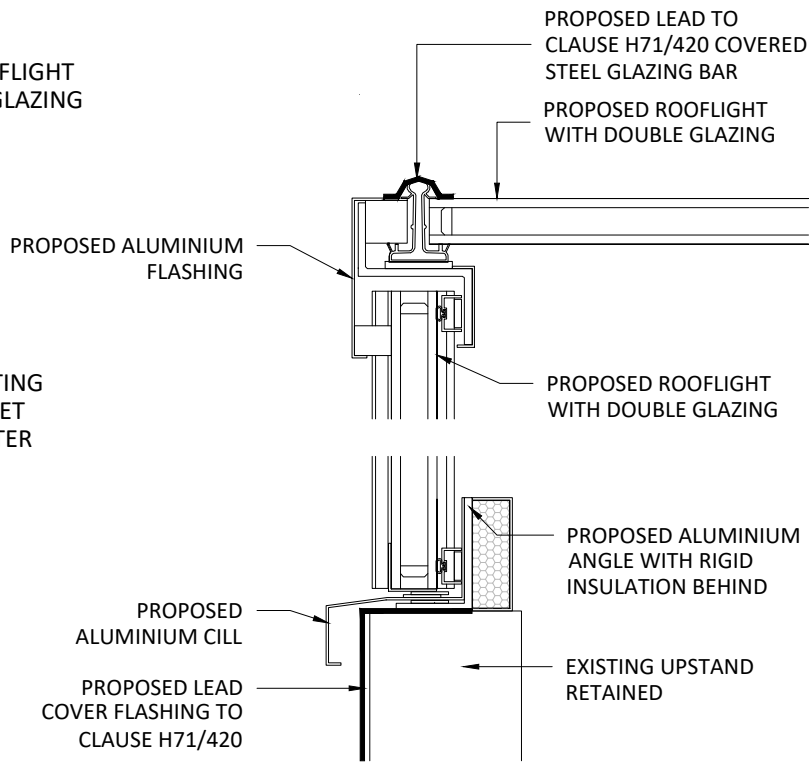

Detail 1 - Typical Rooflight Detail  
As Proposed

P01	Issue for Planning	03:02:25	ck
rev.	description	date	drawn chkd

client :  
  
UCL

project :  
  
The Slade School of Fine Art  
Gower St London WC1E 6BT  
External Repairs

drawing title :  
  
Rooflight RL02  
As Proposed

**FulkersBaileyRussell**  
London | Basingstoke | Brighton | Bristol | Cardiff | Kings Hill | Manchester  
info@fulkers.co.uk // www.fulkers.co.uk // 020 3735 5792

proj no :	24 4682	scale:	1: 20 & 1:5 @A3
identifier :	4682-FBR-A1-XX-DR-A-231	status:	S2 (For Information)
rev no:	P.01		

