



- Notes:
1. New glazing as The Standard Patent Glazing Company No.7 'Heritage' lead covered steel glazing bar with double glazing. Ref. UCL/07 and UCL/04.
 2. REMOVE EXISTING PERIMETER LEAD AS REQUIRED TO ALLOW WORKS TO BE UNDERTAKEN. AS REQUIRED PROVIDE NEW LEAD COVERING TO CLAUSE H71/110

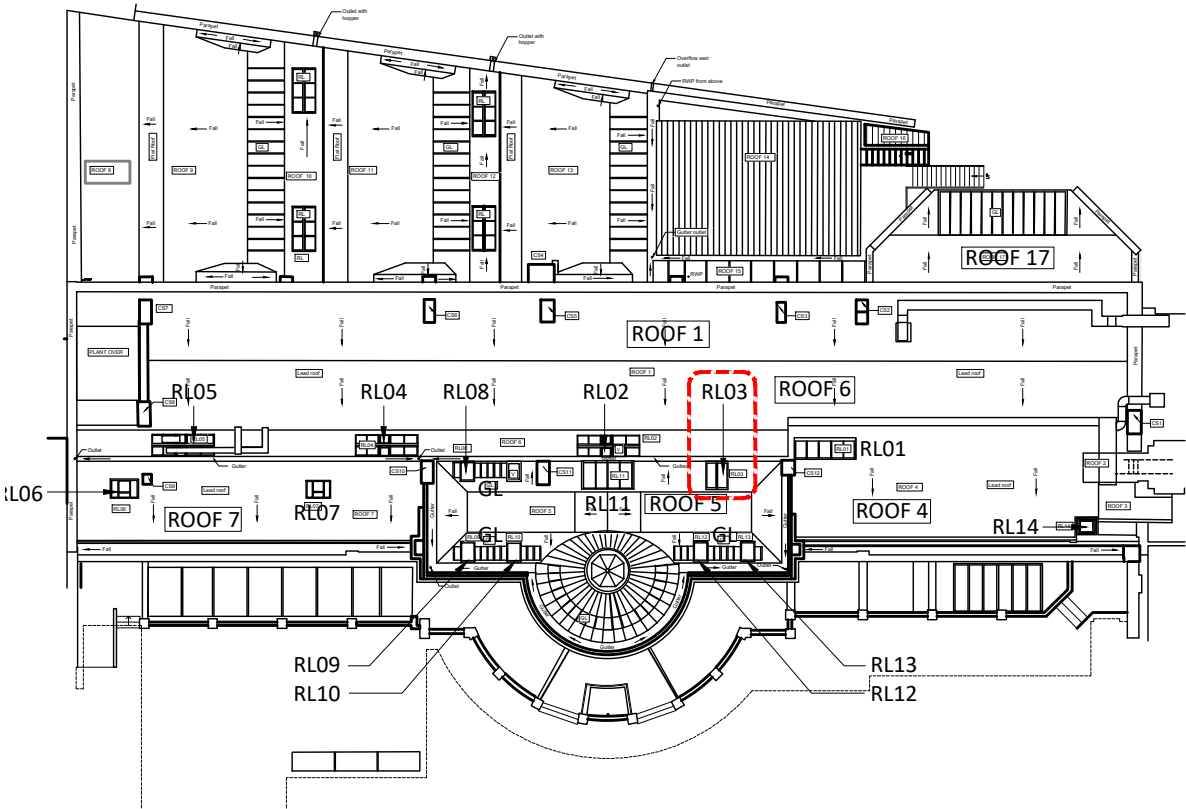


Rooflight RL03
As Proposed 1:20


Rooflight Location Plan
NTS

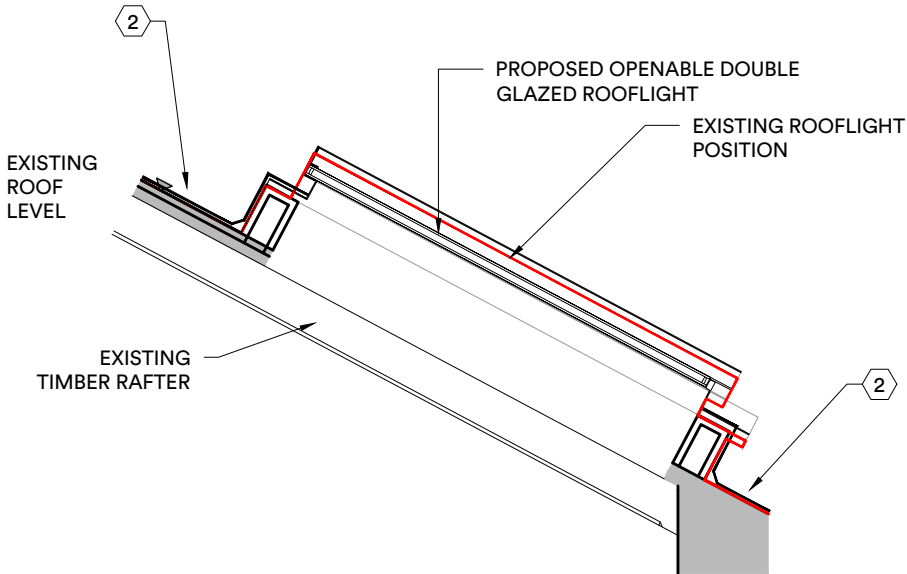


Section A-A
As Proposed 1:20

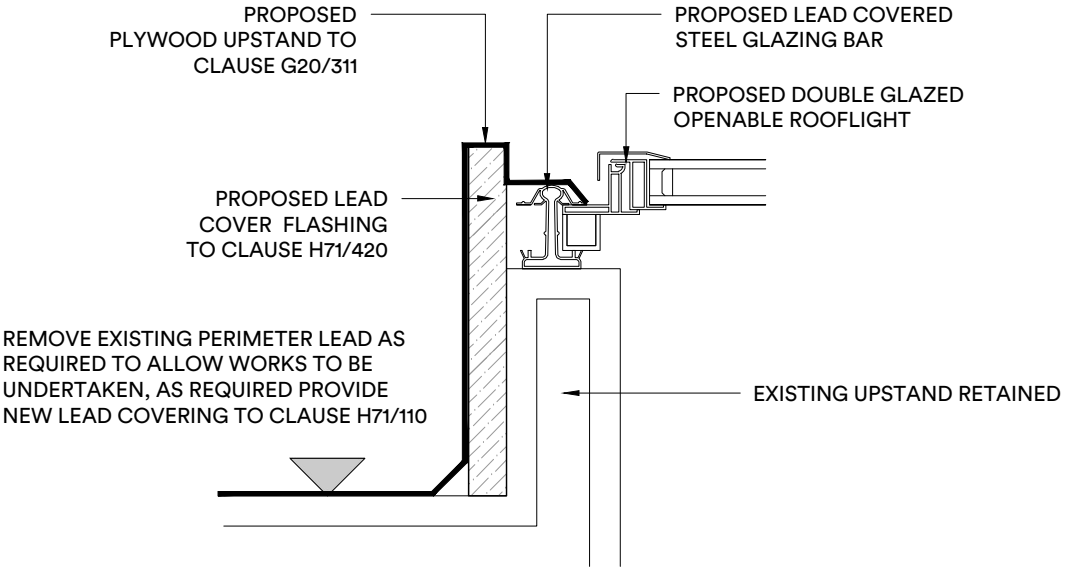

Detail 1 - Typical Rooflight Detail
As Proposed 1:20

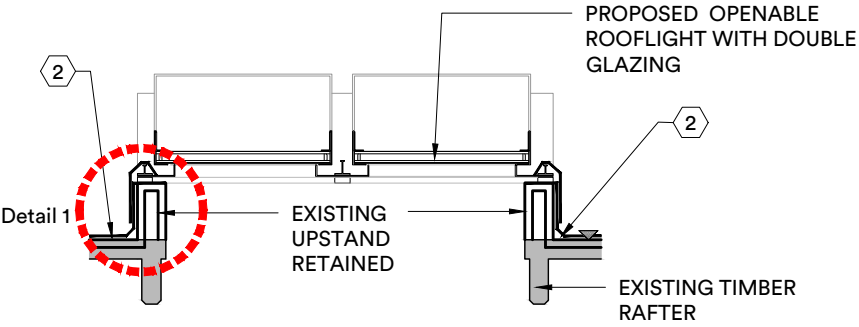

Section B-B
As Proposed 1:20

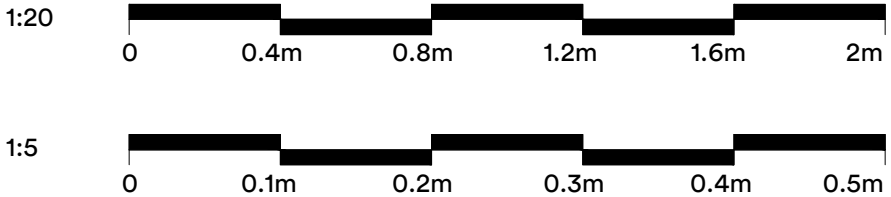

P01 Issue for Planning			06:01:25		ck	
rev.	description		date	drawn	chkd	
client :						

UCL

project :

The Slade School of Fine Art
Gower St London WC1E 6BT
External Repairs

drawing title :

Rooflight RL03
As Proposed

FulkersBaileyRussell
London | Basingstoke | Brighton | Bristol | Cardiff | Kings Hill | Manchester
info@fulkers.co.uk // www.fulkers.co.uk // 020 3735 5792

proj no : 24 4682 scale: 1: 20 & 1:5 @A3

identifier : 4682-FBR-A1-XX-DR-A-232

status: S2 (For Information) rev no: P.01