


Section A-A As Proposed


1:20

Notes:


- New glazing to glazed light as The Standard Patent Glazing Company Rafterline aluminium glazing bar with double glazing and lead cloaked timber roll fixed to cap. Ref UCL/08.
- PEMOVE EXISTING PERIMETER LEAD AS REQUIRED TO ALLOW WORKS TO BE UNDERTAKEN. AS REQUIRED. PROVIDE NEW LEAD COVERING TO CLAUSE H71/110

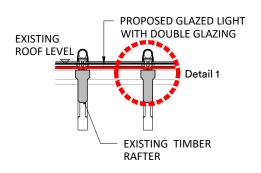


Section B-B As Proposed 1:20

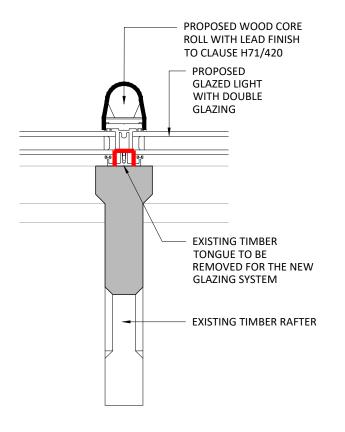

Detail 1 - Typical Glazed Light Detail As Proposed

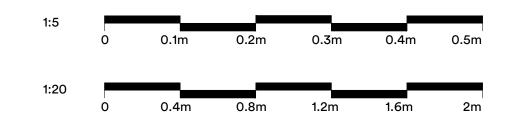

1:5

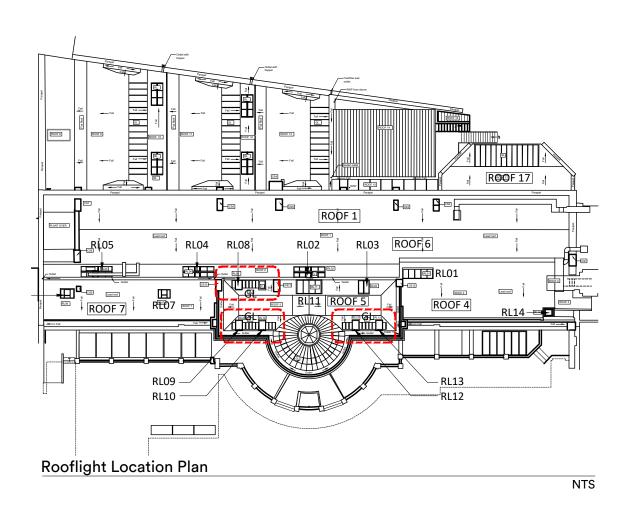



client :

UCL

project:

The Slade School of Fine Art Gower St London WC1E 6BT External Repairs

drawing title:

Glazed Light As Proposed

Fulkers Bailey Russell

London | Basingstoke | Brighton | Bristol | Cardiff | Kings Hill | Manchester

info@fulkers.co.uk // www.fulkers.co.uk // 020 3735 5792

proj no : 24 4682 scale: 1: 20 & 1:5 @A3

identifier:

4682-FBR-A1-XX-DR-A-239

S2 (For Information) rev no: P.01