




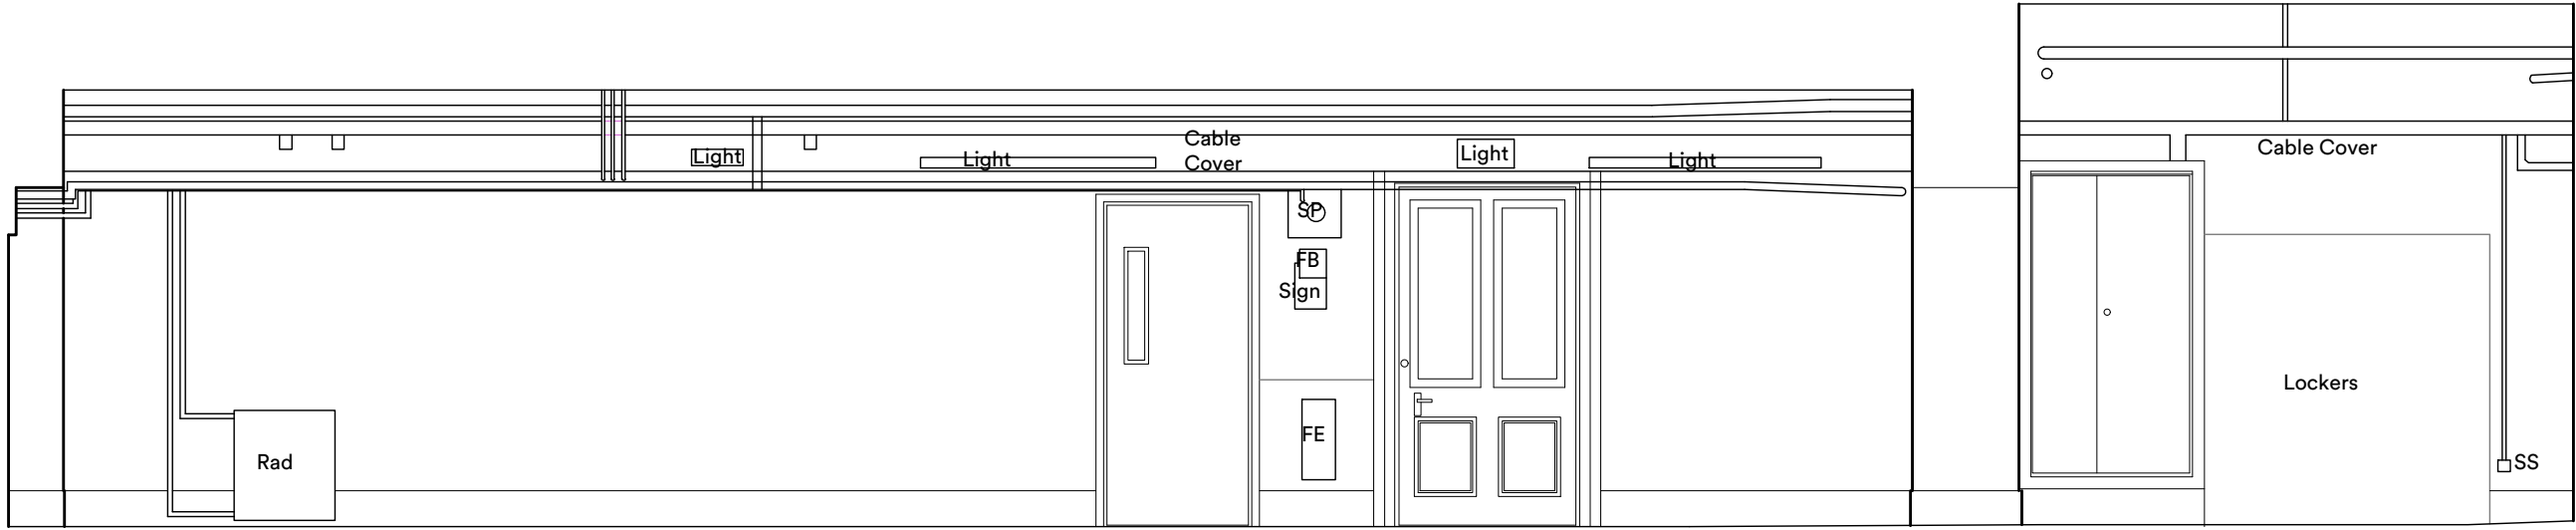


Elevation A
As Existing
1:50

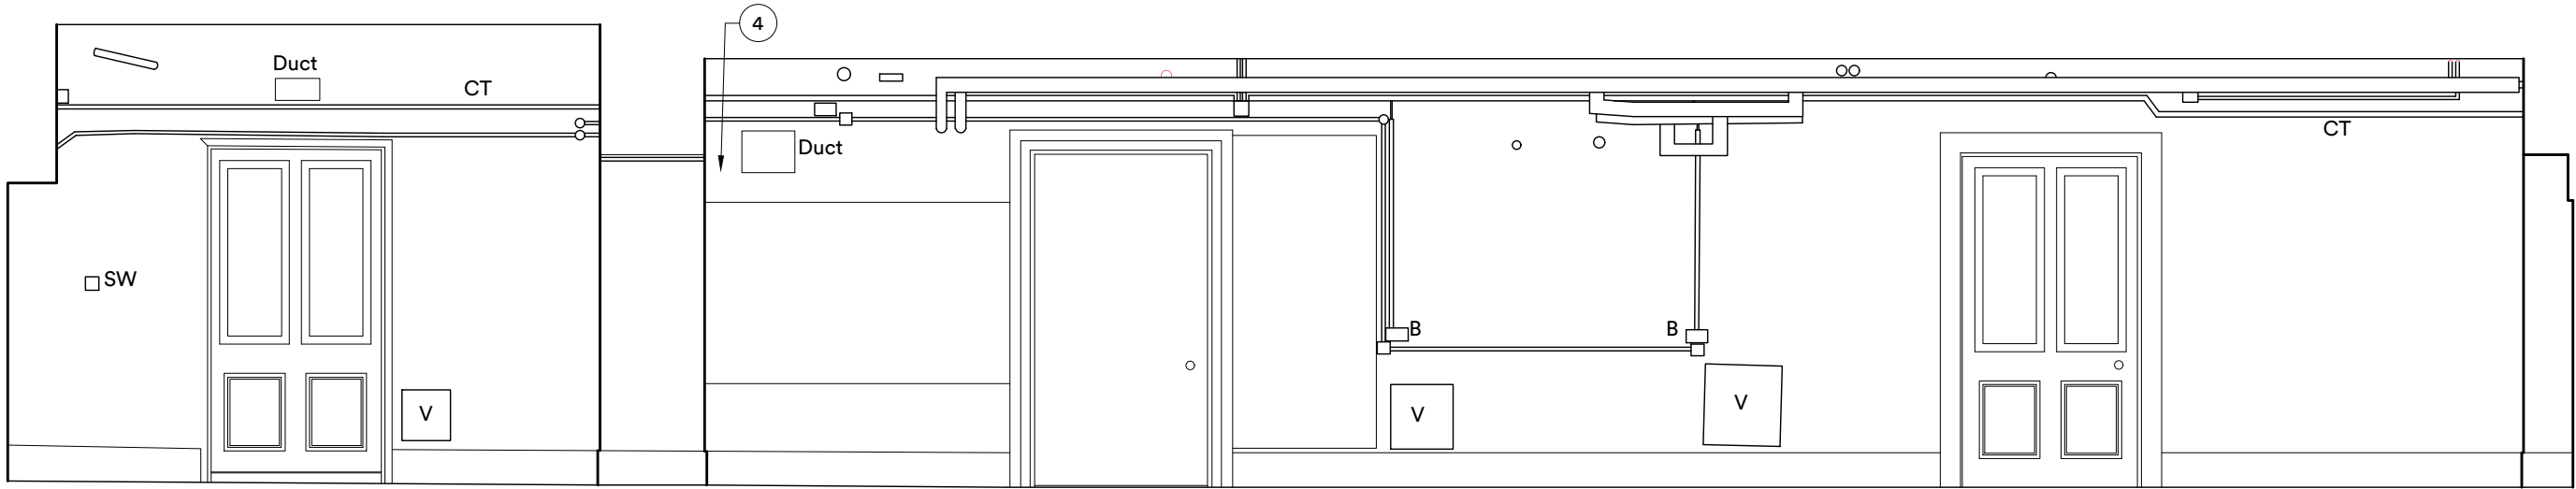


Elevation C
As Existing
1:50

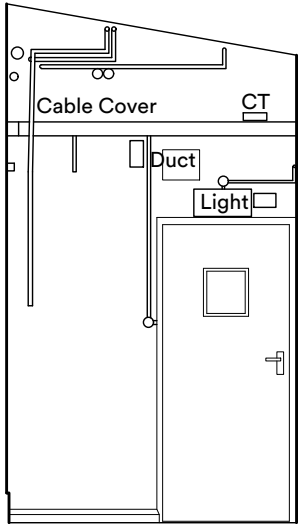

Elevation B
As Existing
1:50

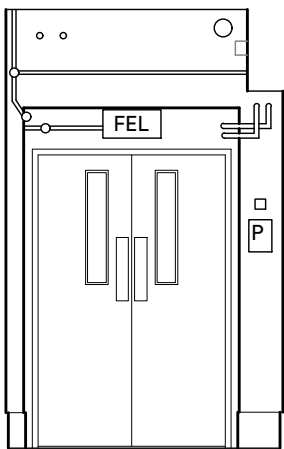

Elevation B
As Existing
1:50

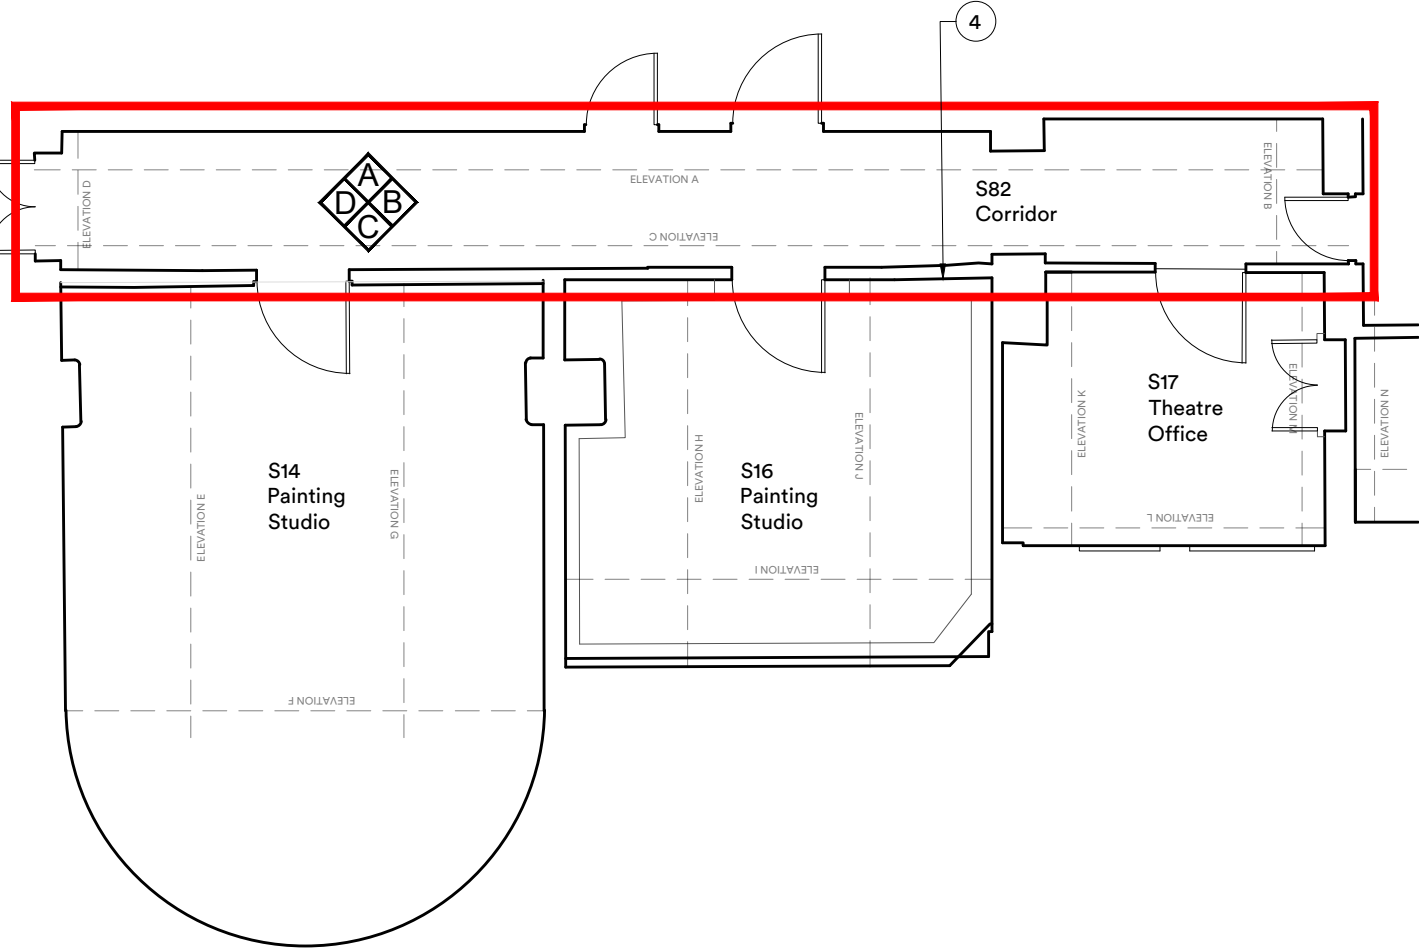

S82 Corridor
Elevation Plan
NTS

- 4 Provisional works
New RWP riser enclosure with first fix framing to clause G20
Molded penalling to clause Z10 and associated trims to clause P20.
Nominal allowance for fire stopping to clause P12 and screen repairs to clause M10

Please refer to BDP drawings

P.01 Issued for Planning		17:01:25	ck	rc
rev.	description	date	drawn	chkd

client :

UCL

project :

The Slade School of Fine Art
Gower St London WC1E 6BT
External Repairs

drawing title :

Internal Elevation Sheet 1:
Corridor S82 Fabric reinstatement

FulkersBaileyRussell
London | Basingstoke | Brighton | Bristol | Cardiff | Kings Hill | Manchester
info@fulkers.co.uk // www.fulkers.co.uk // 020 3735 5792

proj no :	24 4682	scale:	1:50@A3
-----------	---------	--------	---------

identifier :
4682-FBR-A1-02-DR-A-241

status:	S2 (For Information)	rev no:	P.01
---------	----------------------	---------	------

