



Elevation E
As Existing
1:50

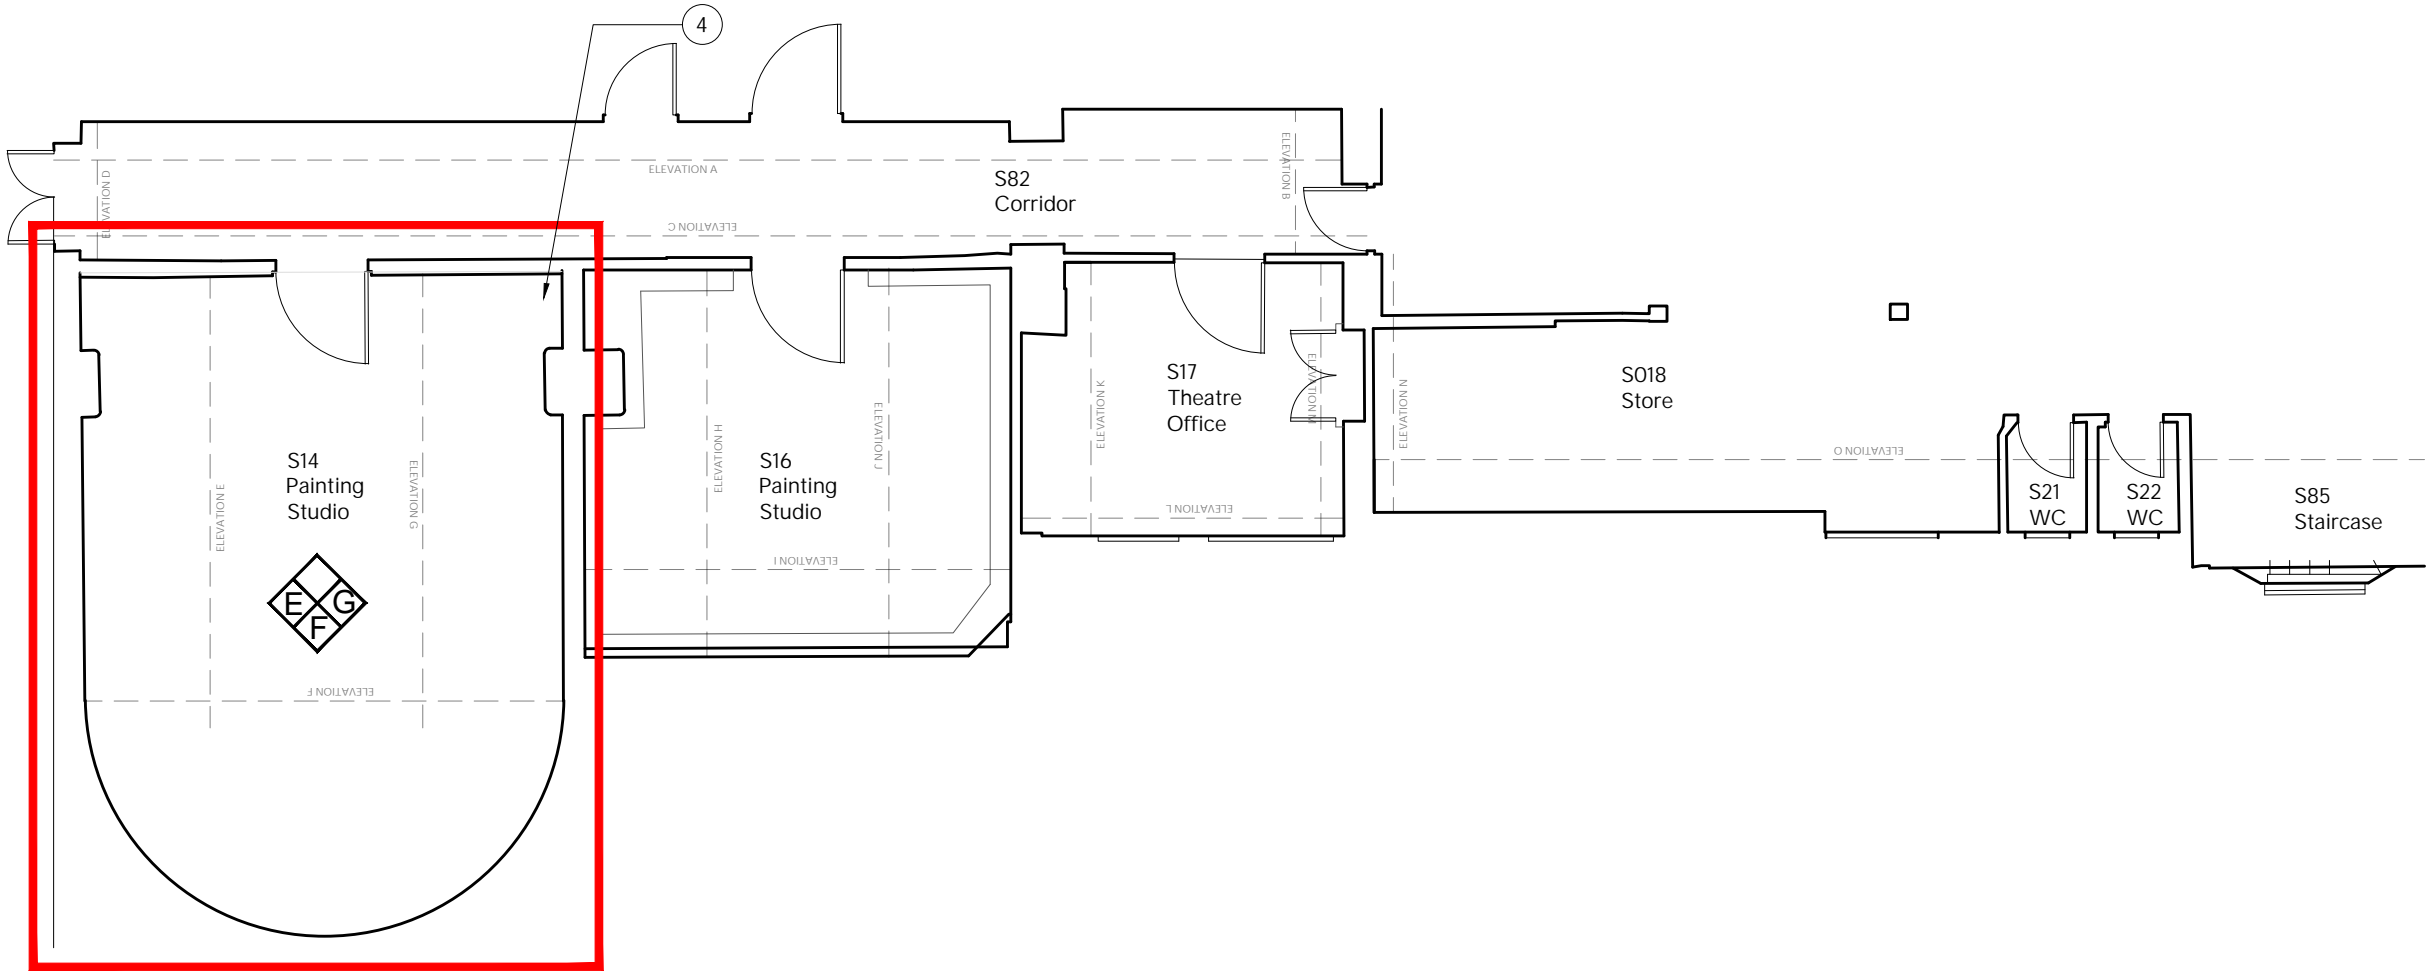


S14 Painting Studio
Elevation Plan
NTS

- 4 Provisional works
New RWP riser enclosure with first fix framing to clause G20
Molded penalling to clause Z10 and associated trims to clause P20.
Nominal allowance for fire stopping to clause P12 and screen repairs to clause M10


Please refer to BDP drawings

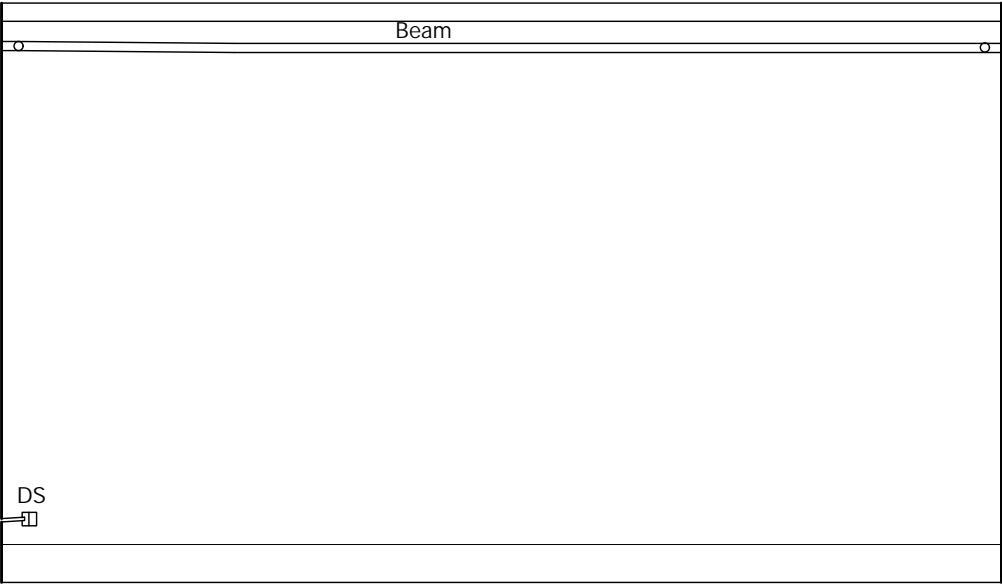

Elevation F
As Existing
1:50

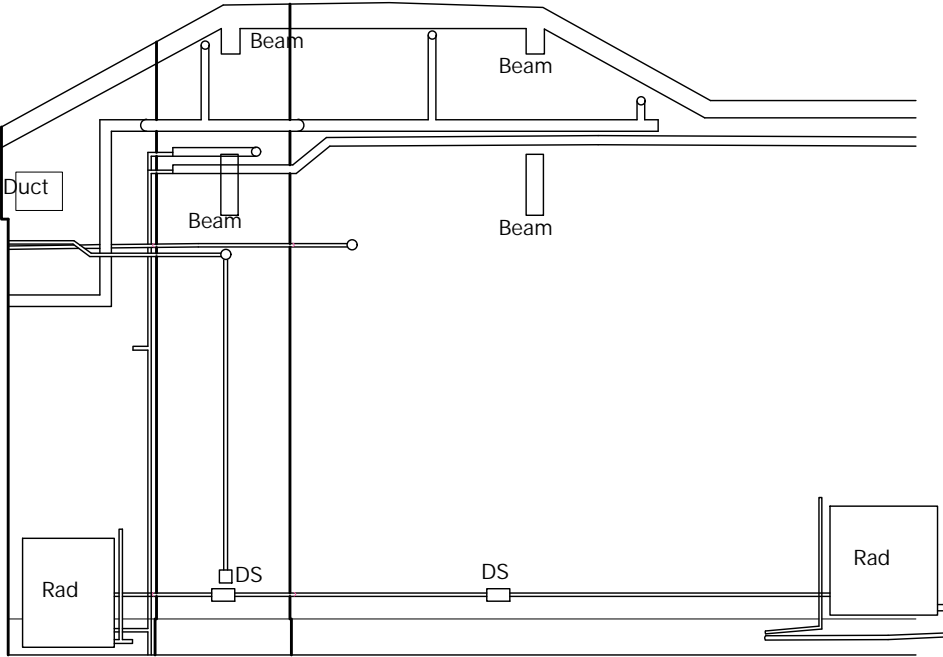

Elevation G
As Existing
1:50

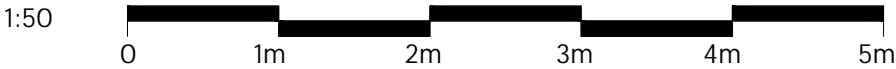

P.01 Issued for Planning			17.01.25	ck	rc
rev.	description	date	drawn	chkd	

client :

UCL

project :

The Slade School of Fine Art
Gower St London WC1E 6BT
External Repairs

drawing title :

Internal Elevation Sheet 2:
Painting Studio S14 Fabric reinstatement

FulkersBaileyRussell
London | Basingstoke | Brighton | Bristol | Cardiff | Kings Hill | Manchester
info@fulkers.co.uk // www.fulkers.co.uk // 020 3735 5792

proj no :	24 4682	scale:	1:50@A3
-----------	---------	--------	---------

identifier :
4682-FBR-A1-02-DR-A-242

status:	S2 (For Information)	rev no:	P.01
---------	----------------------	---------	------