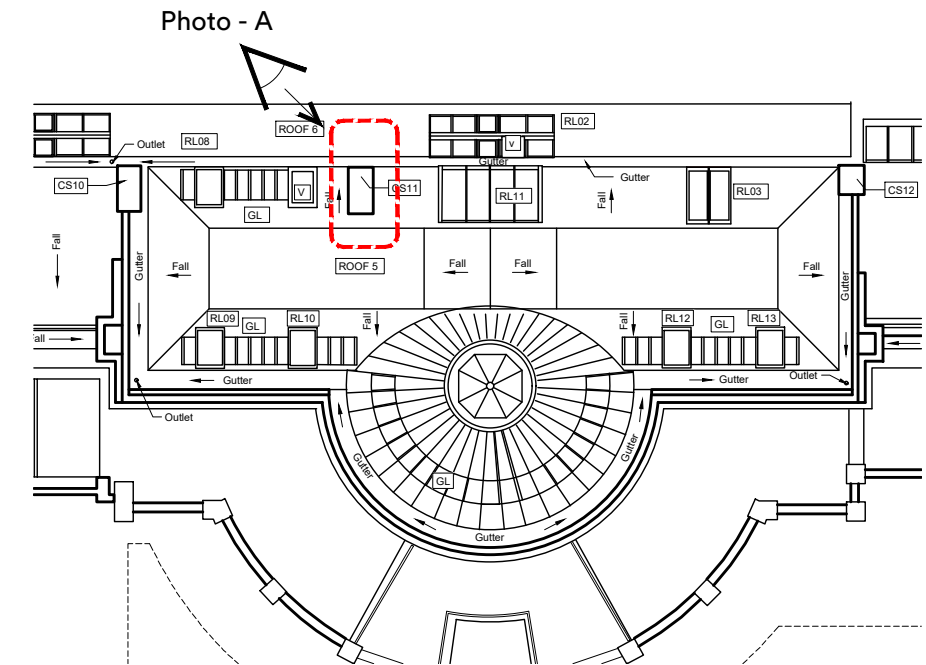


Plan of Chimney Stack Stone Coping

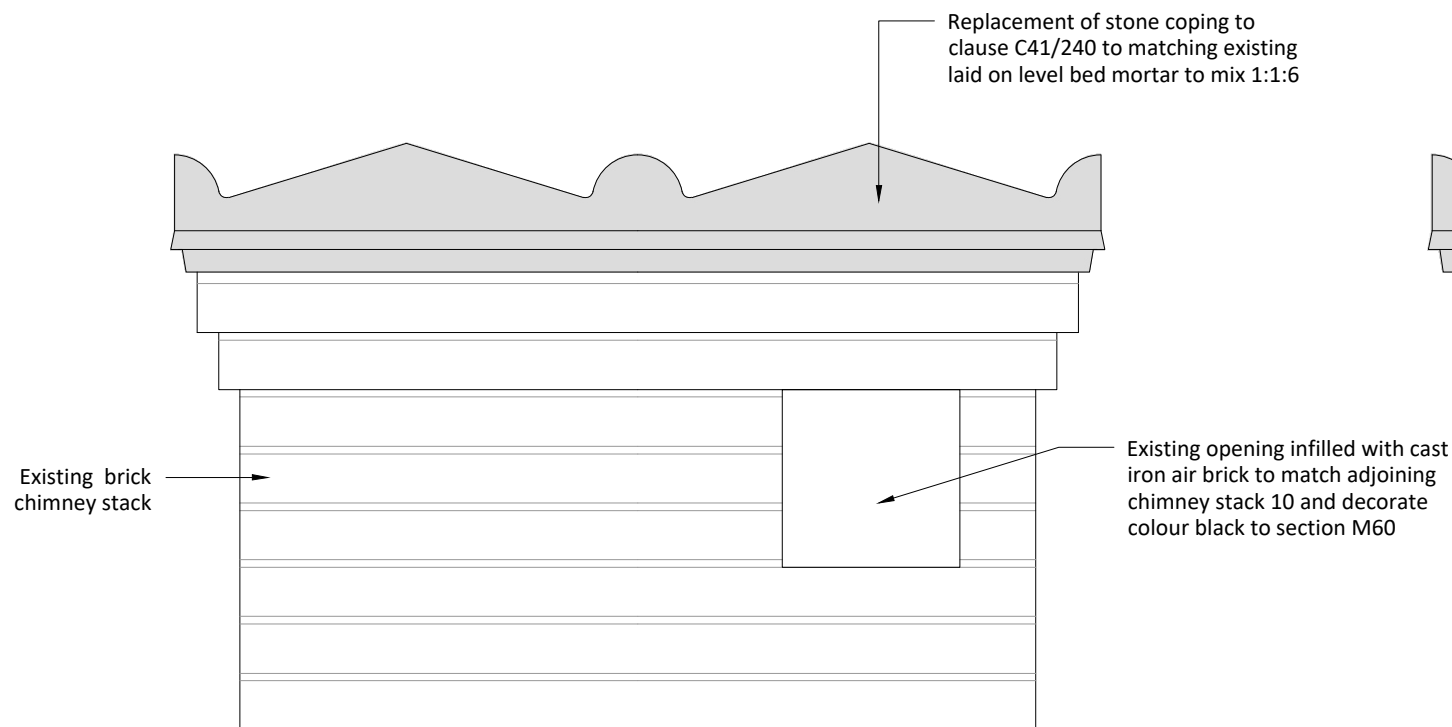


Photo A - Chimney Stack & Stone Coping
As Existing and Proposed




Chimney Stack Location Plan

As Existing



Typical Chimney Stack Stone Coping Elevation 1

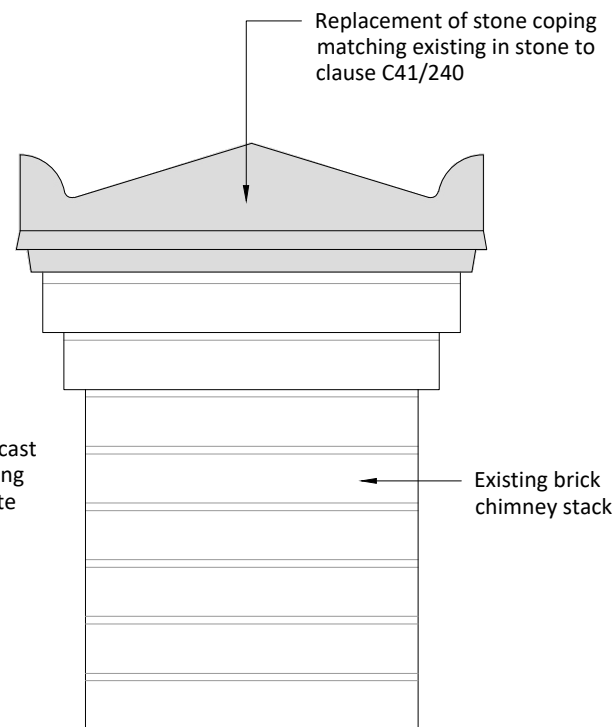

Typical Chimney Stack Stone Coping Elevation 2
As Existing and Proposed 1:10

P01 Issue for Planning		11:02:25	ck	rc
rev.	description	date	drawn	chkd

client :

UCL

project :

The Slade School of Fine Art
Gower St London WC1E 6BT
External Repairs

drawing title :

Chimney Stack & Stone Coping
Typical Proposed
Chimney Stacks 7, 8 & 12

FulkersBaileyRussell

London | Basingstoke | Brighton | Bristol | Cardiff | Kings Hill | Manchester

proj no : 24 4682

scale:
1:10 @ A3

identifier :

4682-FBR-A1-XX-DR-A-250

```
status:
```

S2 (For Information)

rev no:

P01

