



GRP gutter plan
As Proposed Option 1

1:50

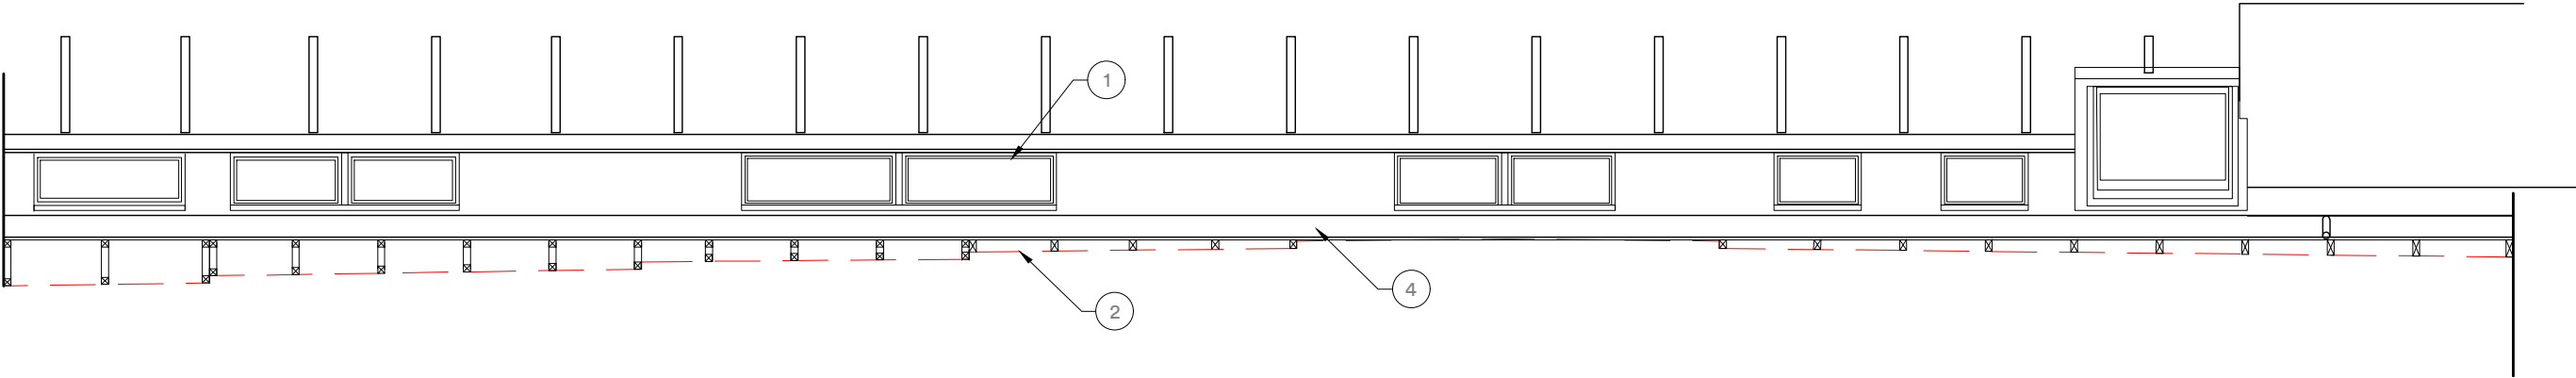

GRP gutter longitudinal section
As Proposed Option 1

1:50

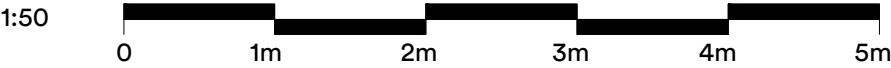

KEY TO MATERIALS

- 1 Proposed raised timber clerestorey windows
- 2 Assumed line of existing lead lined gutter
- 3 Existing facing stonework
- 4 Assumed line of Proposed GRP gutter (subject to opening up)

client :

UCL

FulkersBaileyRussell

London | Basingstoke | Brighton | Bristol | Cardiff | Kings Hill | Manchester
info@fulkers.co.uk // www.fulkers.co.uk // 020 3735 5792

project :

The Slade School of Fine Art
Gower St London WC1E 6BT
External Repairs

drawing title :

Plan and Section of GRP
Gutter As Proposed Option 1

P01 Issued for Planning

09:01:25 ck

rev.

description

date

drawn

chkd

proj no :

22 4682

scale: 1:50 @A3

identifier :

4682-FBR-A1-XX-DR-A-SK01

status:

S2 (For Information)

rev no:

P.01