


GRP gutter plan
As Proposed Option 2

1:50

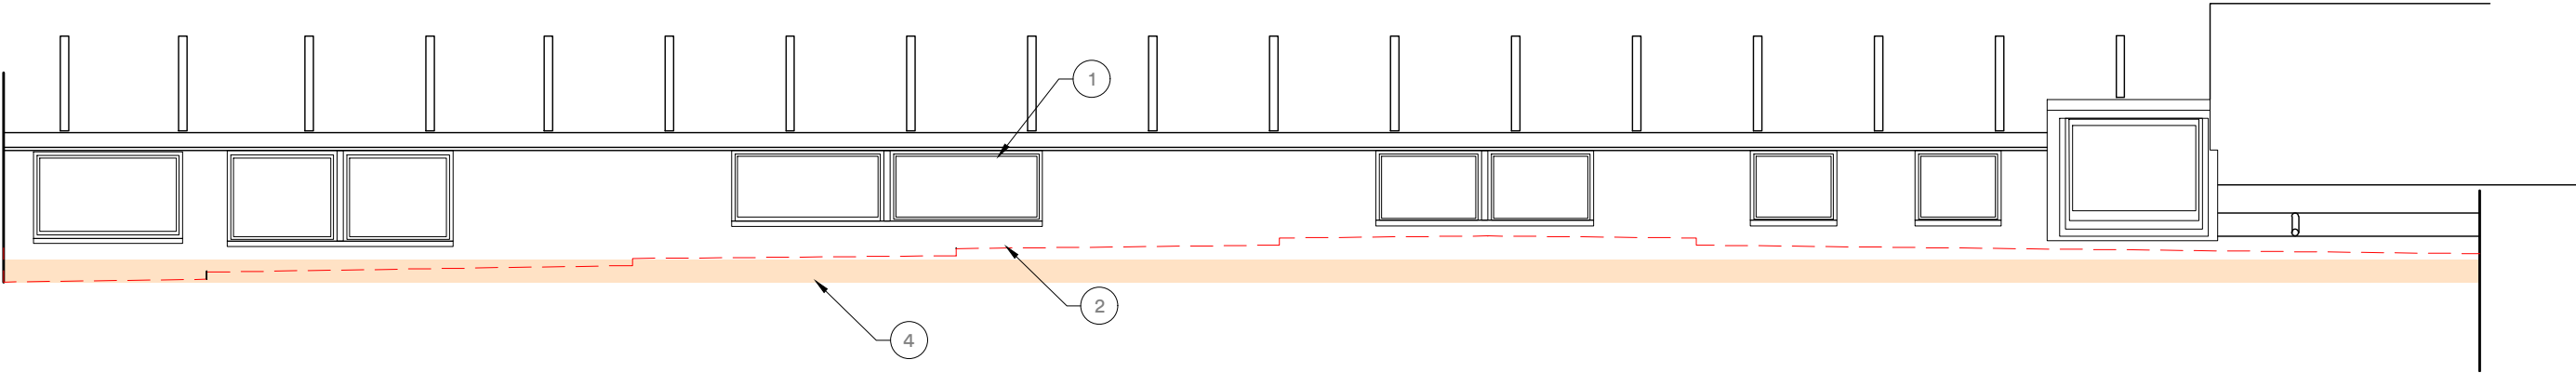

Lead GRP longitudinal section
As Proposed Option 2

1:50



KEY TO MATERIALS

1

Existing timber clerestorey windows

2

Assumed line of existing lead lined gutter

3

Existing facing stonework

4

Assumed line of proposed gutter (subject to opening up)

client :

UCL

FulkersBaileyRussell

London | Basingstoke | Brighton | Bristol | Cardiff | Kings Hill | Manchester

info@fulkers.co.uk // www.fulkers.co.uk // 020 3735 5792

project :

The Slade School of Fine Art
Gower St London WC1E 6BT
External Repairs

drawing title :

Plan and Section of GRP Gutter
As Proposed Option 2

P01 Issued for Planning

rev.

description

date

ck

drawn

chkd

proj no :

22 4682

scale: 1:50 @A3

identifier :

4682-FBR-A1-XX-DR-A-SK04

status:

S2 (For Information)

rev no:

P.01