


NOTE: DO NOT SCALE FROM THIS DRAWING


THIS DRAWING REQUIRES:

- ALL DIMENSIONS TO BE VERIFIED ON SITE
- APPROVAL BY: CLIENT, LANDLORD, BUILDING CONTROL & FIRE OFFICER

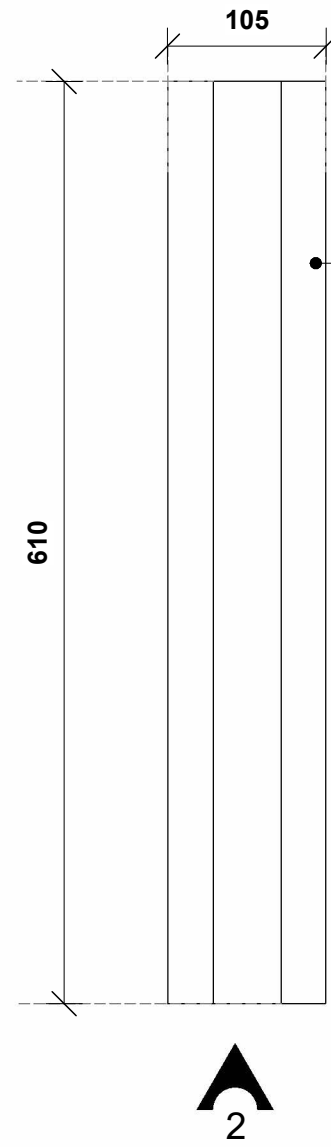


6 PROPOSED BLADE SIGN PLAN

1429 1 : 5

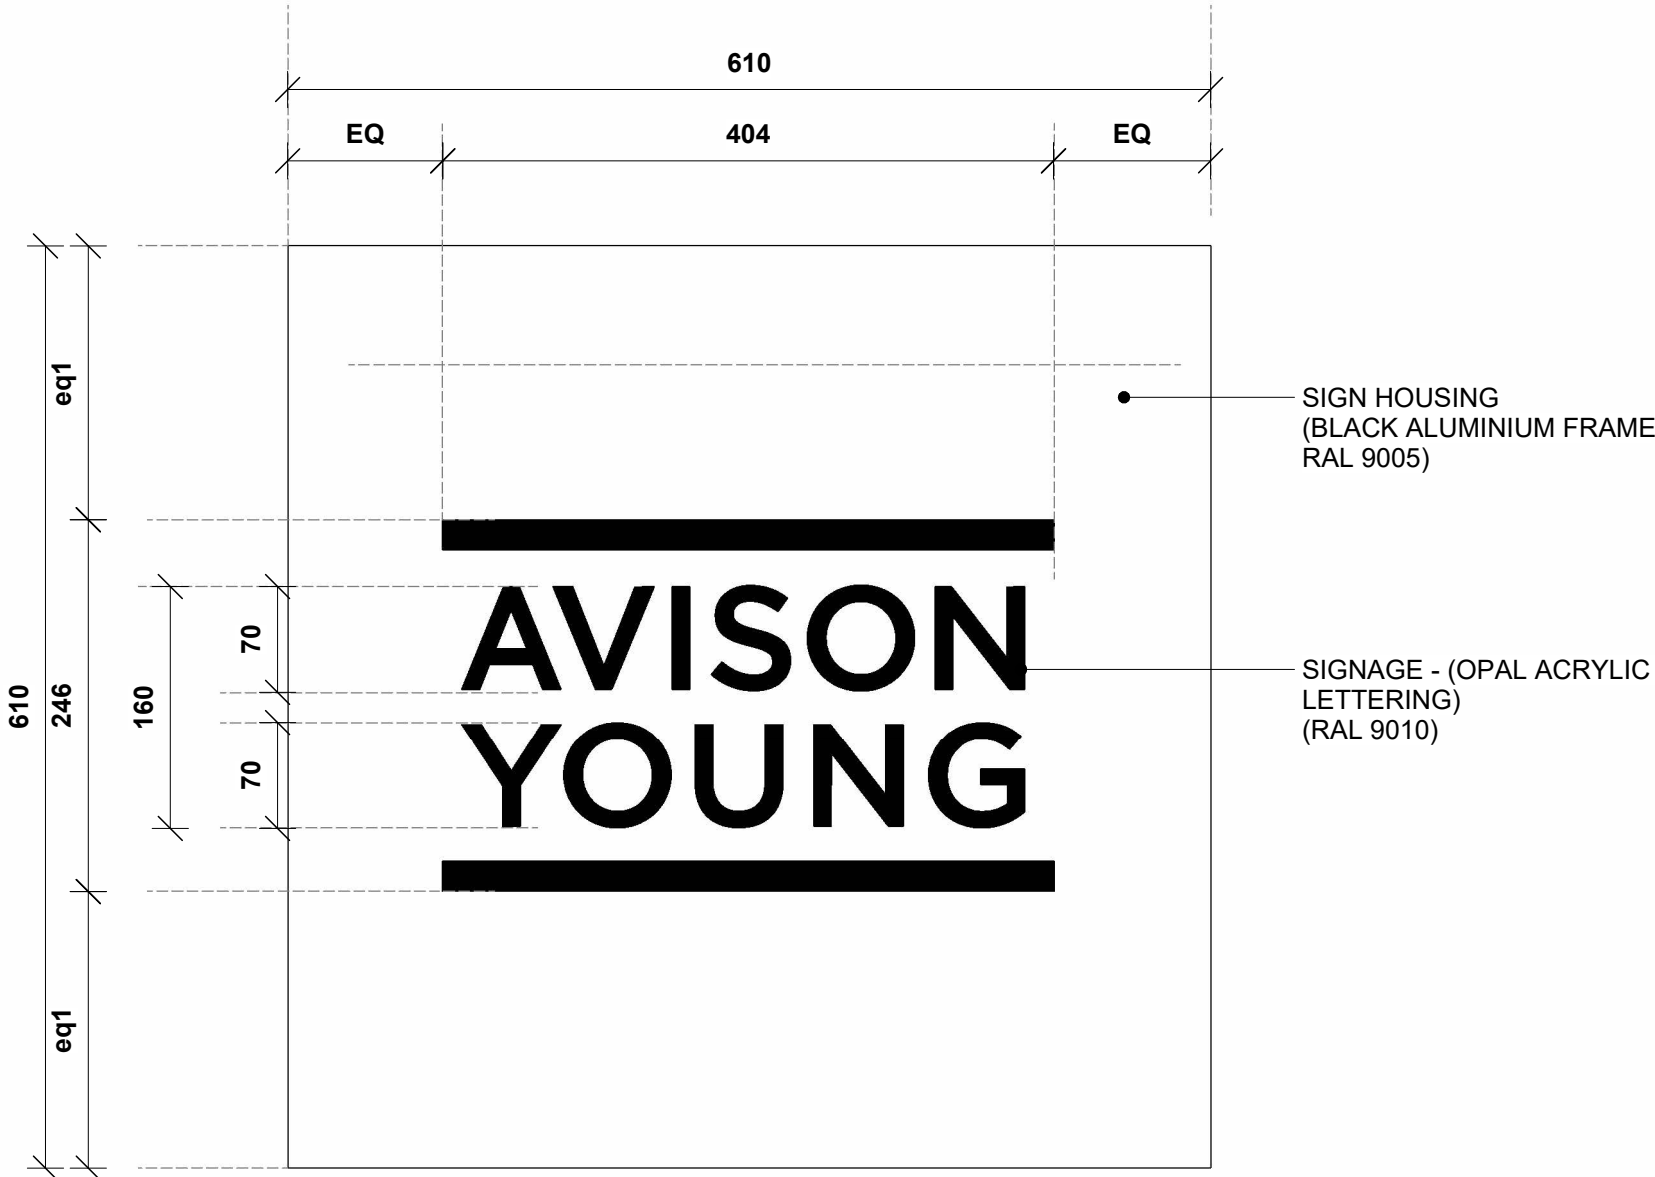


1 PROPOSED ELEVATION - BLADE SIGN (1)

1429 1 : 5

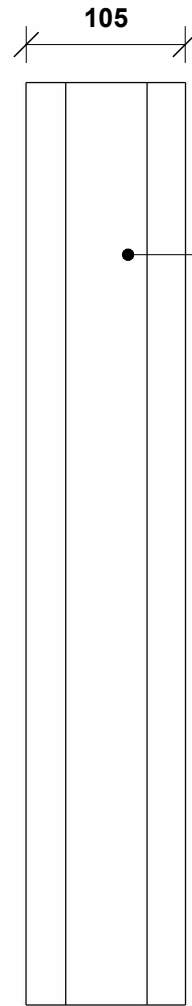

2 PROPOSED ELEVATION - BLADE SIGN (2)

1429 1 : 5

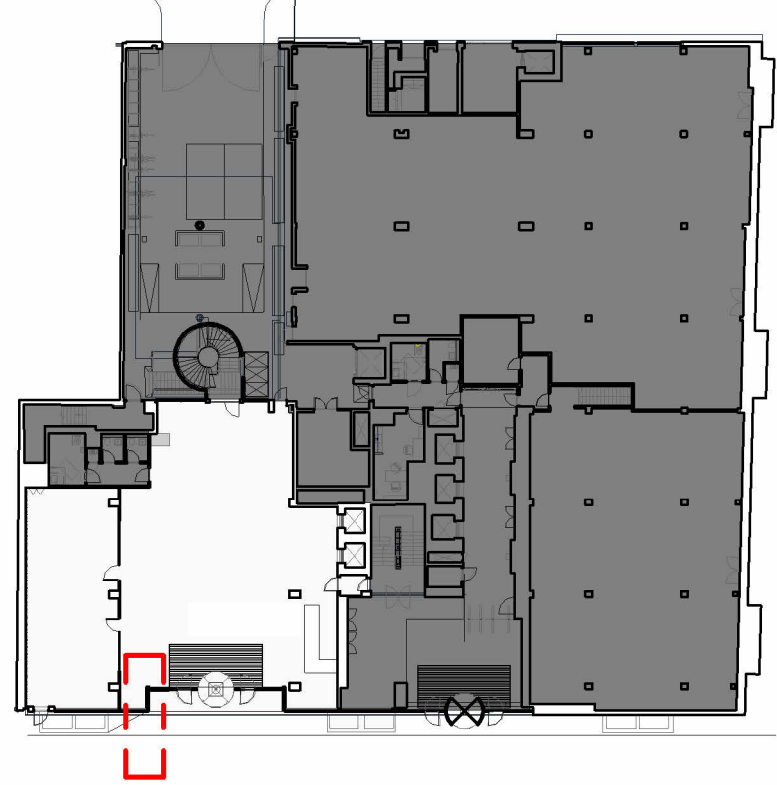


4 Level 00 KEYPLAN BLADE SIGN

1429 1 : 500




BLADE SIGN - AXO

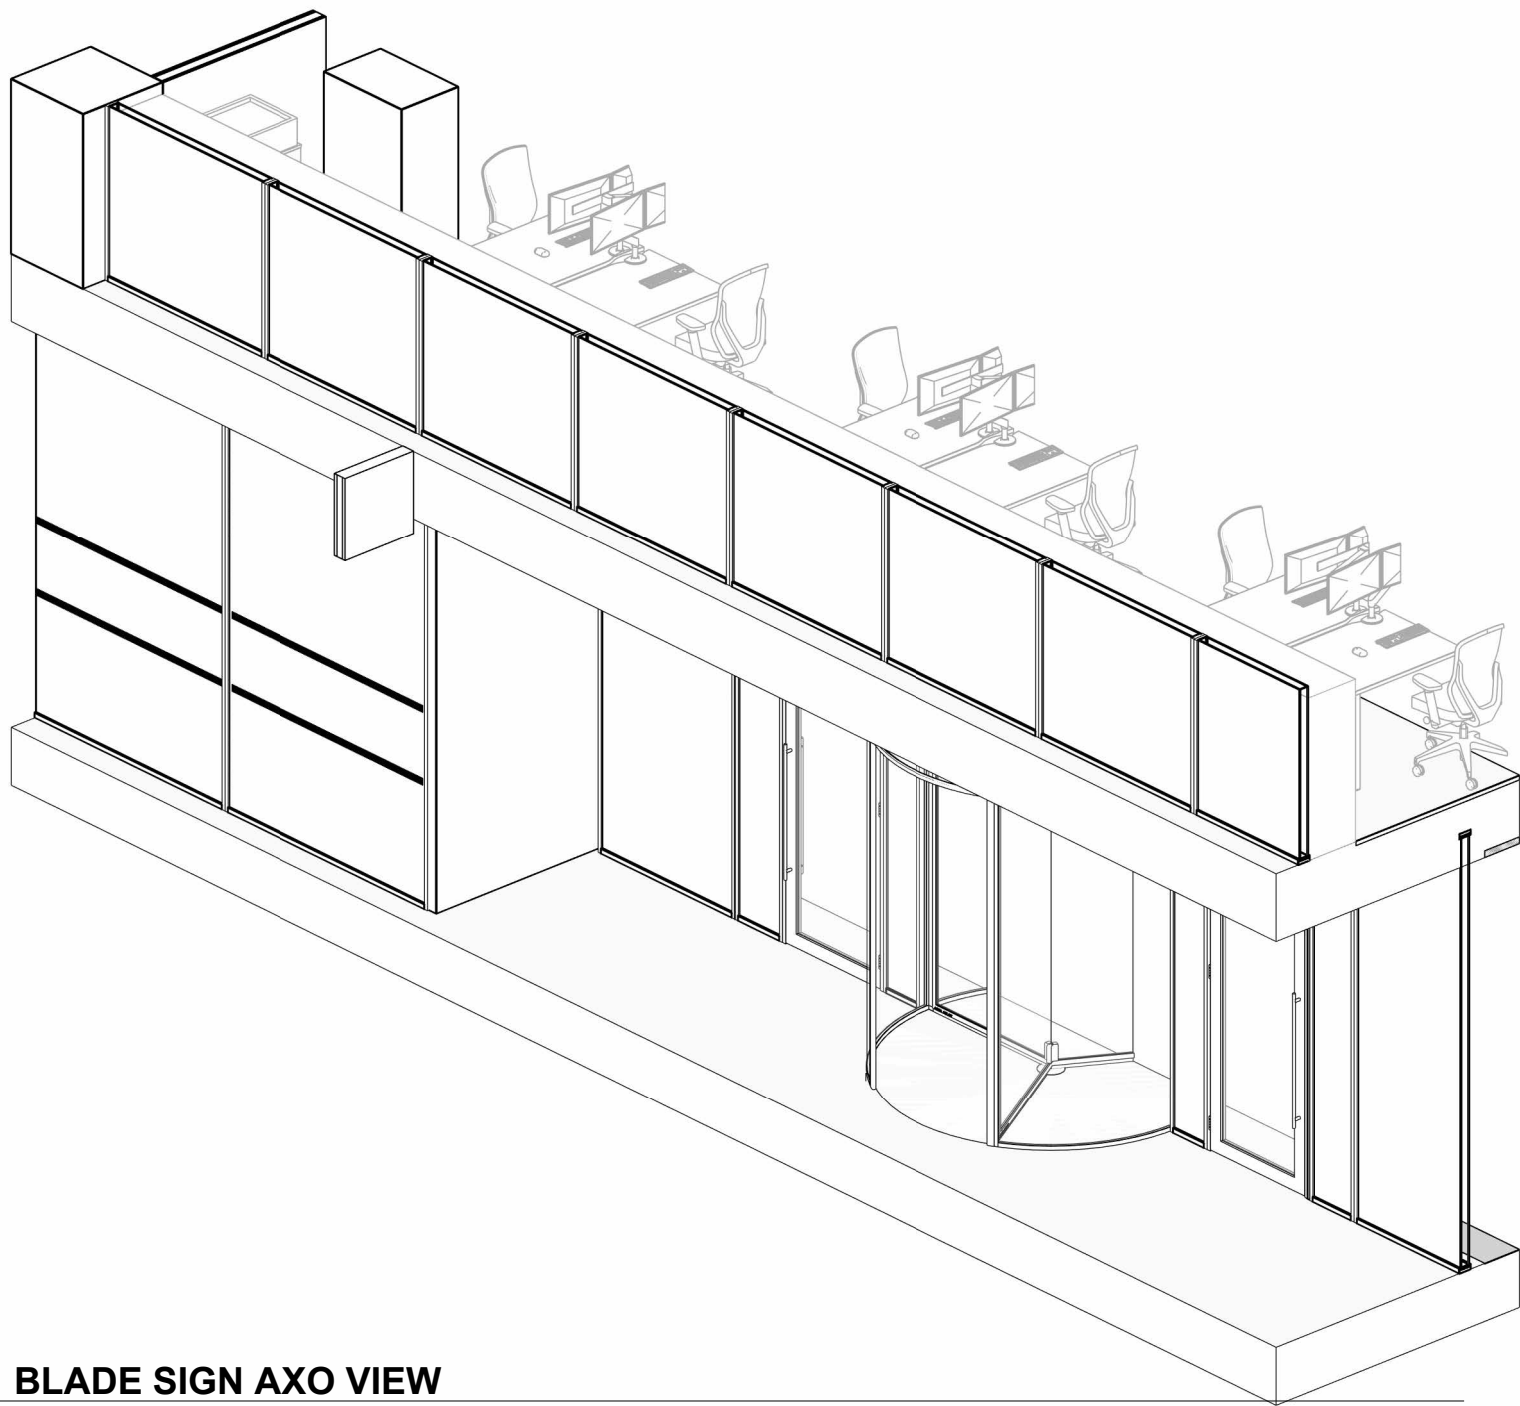

3 BLADE SIGN AXO VIEW

1429

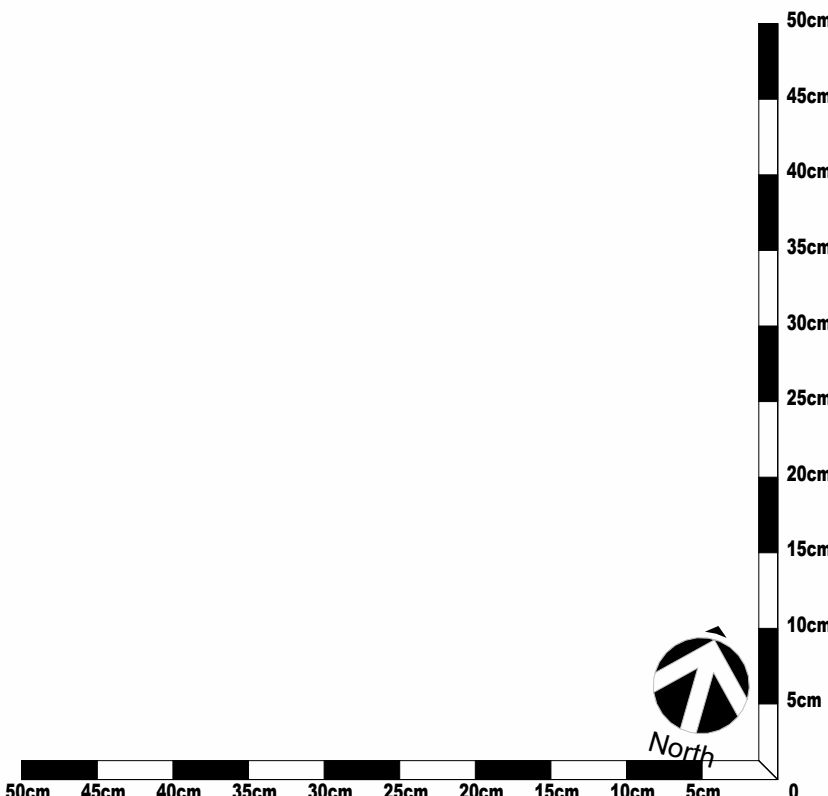

A	Planning Application drawings created	13.02.25
ISSUE	DESCRIPTION	DRWN DATE

Peldon Rose

42 Worple Rd, London, SW19 4EQ T:+44 20 8971 7777

CLIENT:
Avison Young

SITE ADDRESS:

The Met
Podium
22 Percy Street
W1T 2BU

PROJECT No. FLOOR REV.
E11071 XX A

SCALE: DRAWN BY: DATE:
As indicated@A1 13.02.25

PLANNING

DRAWING TITLE
E11071-PRL-V1-XX-TD-IA-PROPOSED
SIGNAGE DETAILS

SHEET NUMBER
I- 14 ELEVATIONS- 1429- XX