



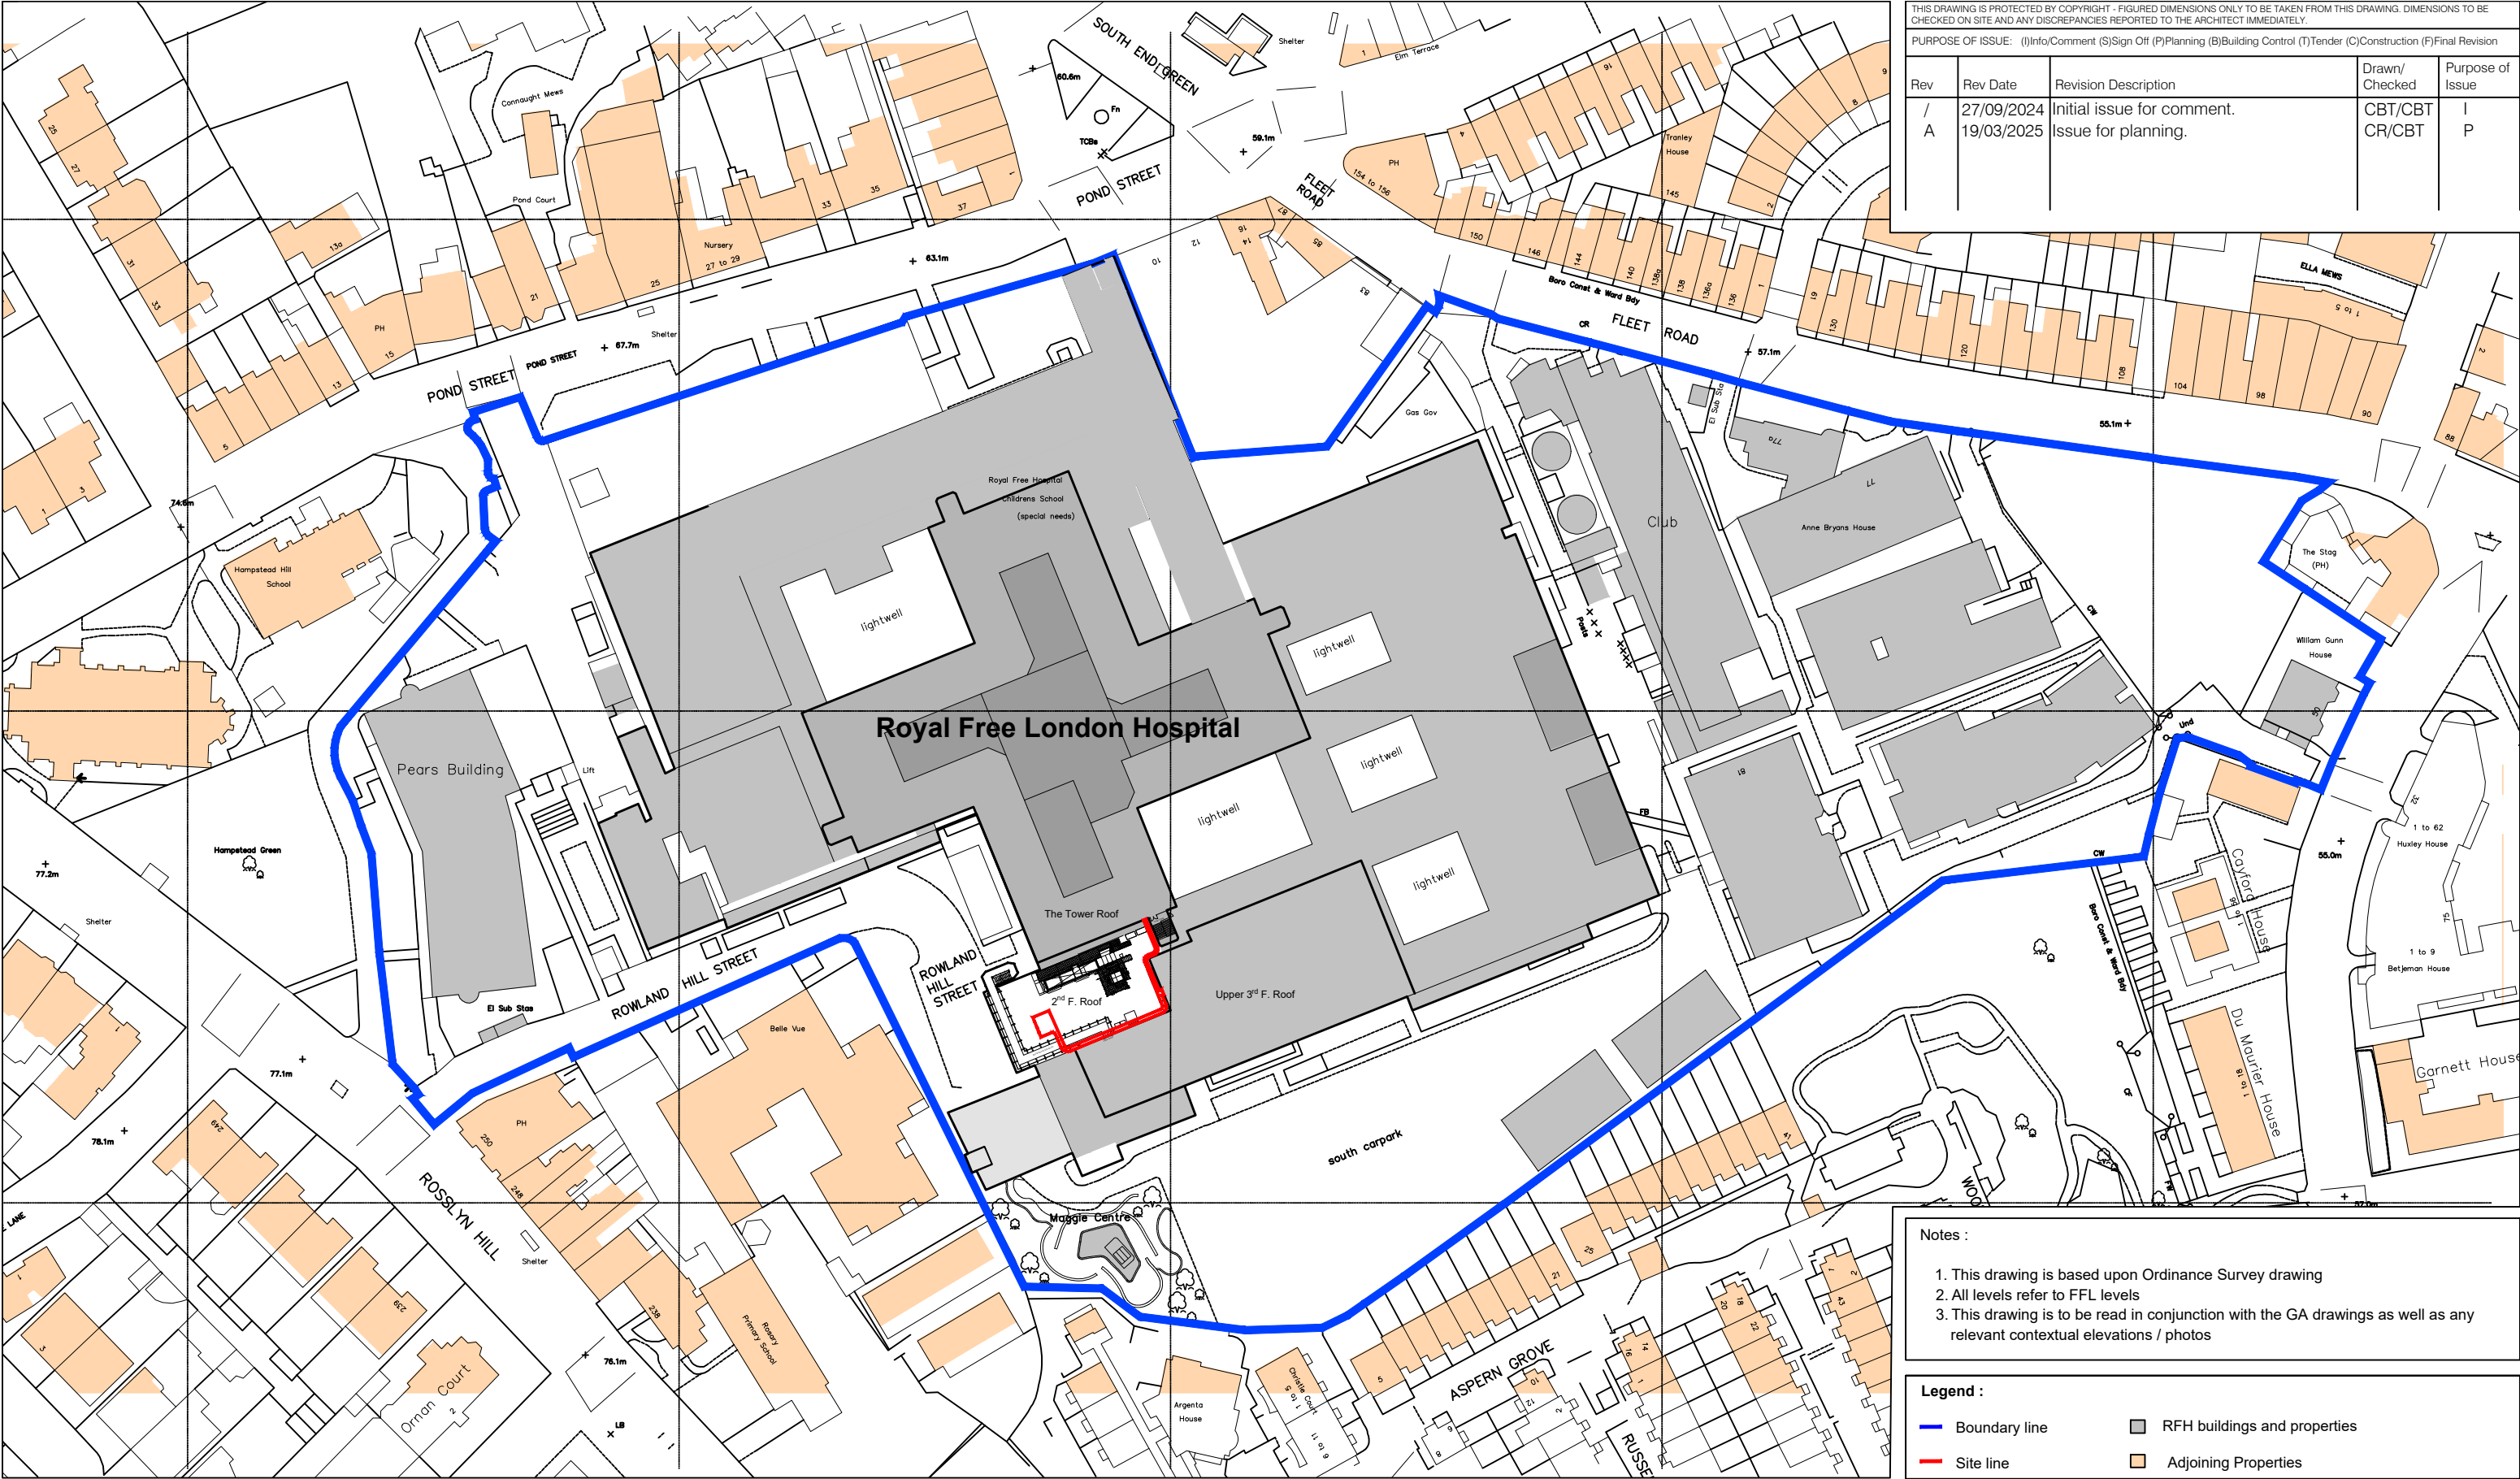

THIS DRAWING IS PROTECTED BY COPYRIGHT - FIGURED DIMENSIONS ONLY TO BE TAKEN FROM THIS DRAWING. DIMENSIONS TO BE CHECKED ON SITE AND ANY DISCREPANCIES REPORTED TO THE ARCHITECT IMMEDIATELY.				
PURPOSE OF ISSUE: (I)Info/Comment (S)Sign Off (P)Planning (B)Building Control (T)Tender (C)Construction (F)Final Revision				
Rev	Rev Date	Revision Description	Drawn/Checked	Purpose of Issue
/	27/09/2024	Initial issue for comment.	CBT/CBT	I
A	19/03/2025	Issue for planning.	CR/CBT	P

- Notes :
1. This drawing is based upon Ordnance Survey drawing
 2. All levels refer to FFL levels
 3. This drawing is to be read in conjunction with the GA drawings as well as any relevant contextual elevations / photos

Legend :	
— Boundary line	 RFH buildings and properties
— Site line	 Adjoining Properties

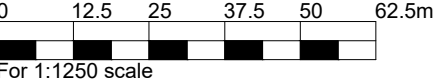

FOR PLANNING			
Location Plan	24015	(00)001	A
ROYAL FREE LONDON CSB Transformer	JOB NUMBER May 2024	DRAWING NUMBER 1:1250@A3	REV
	DATE	SCALE	

Ansell & Bailey Ltd Chartered Architects 99-101 Farringdon Road London EC1R 3BN 020 7387 0141 architects@ansellandbailey.com

ANSELL + BAILEY