



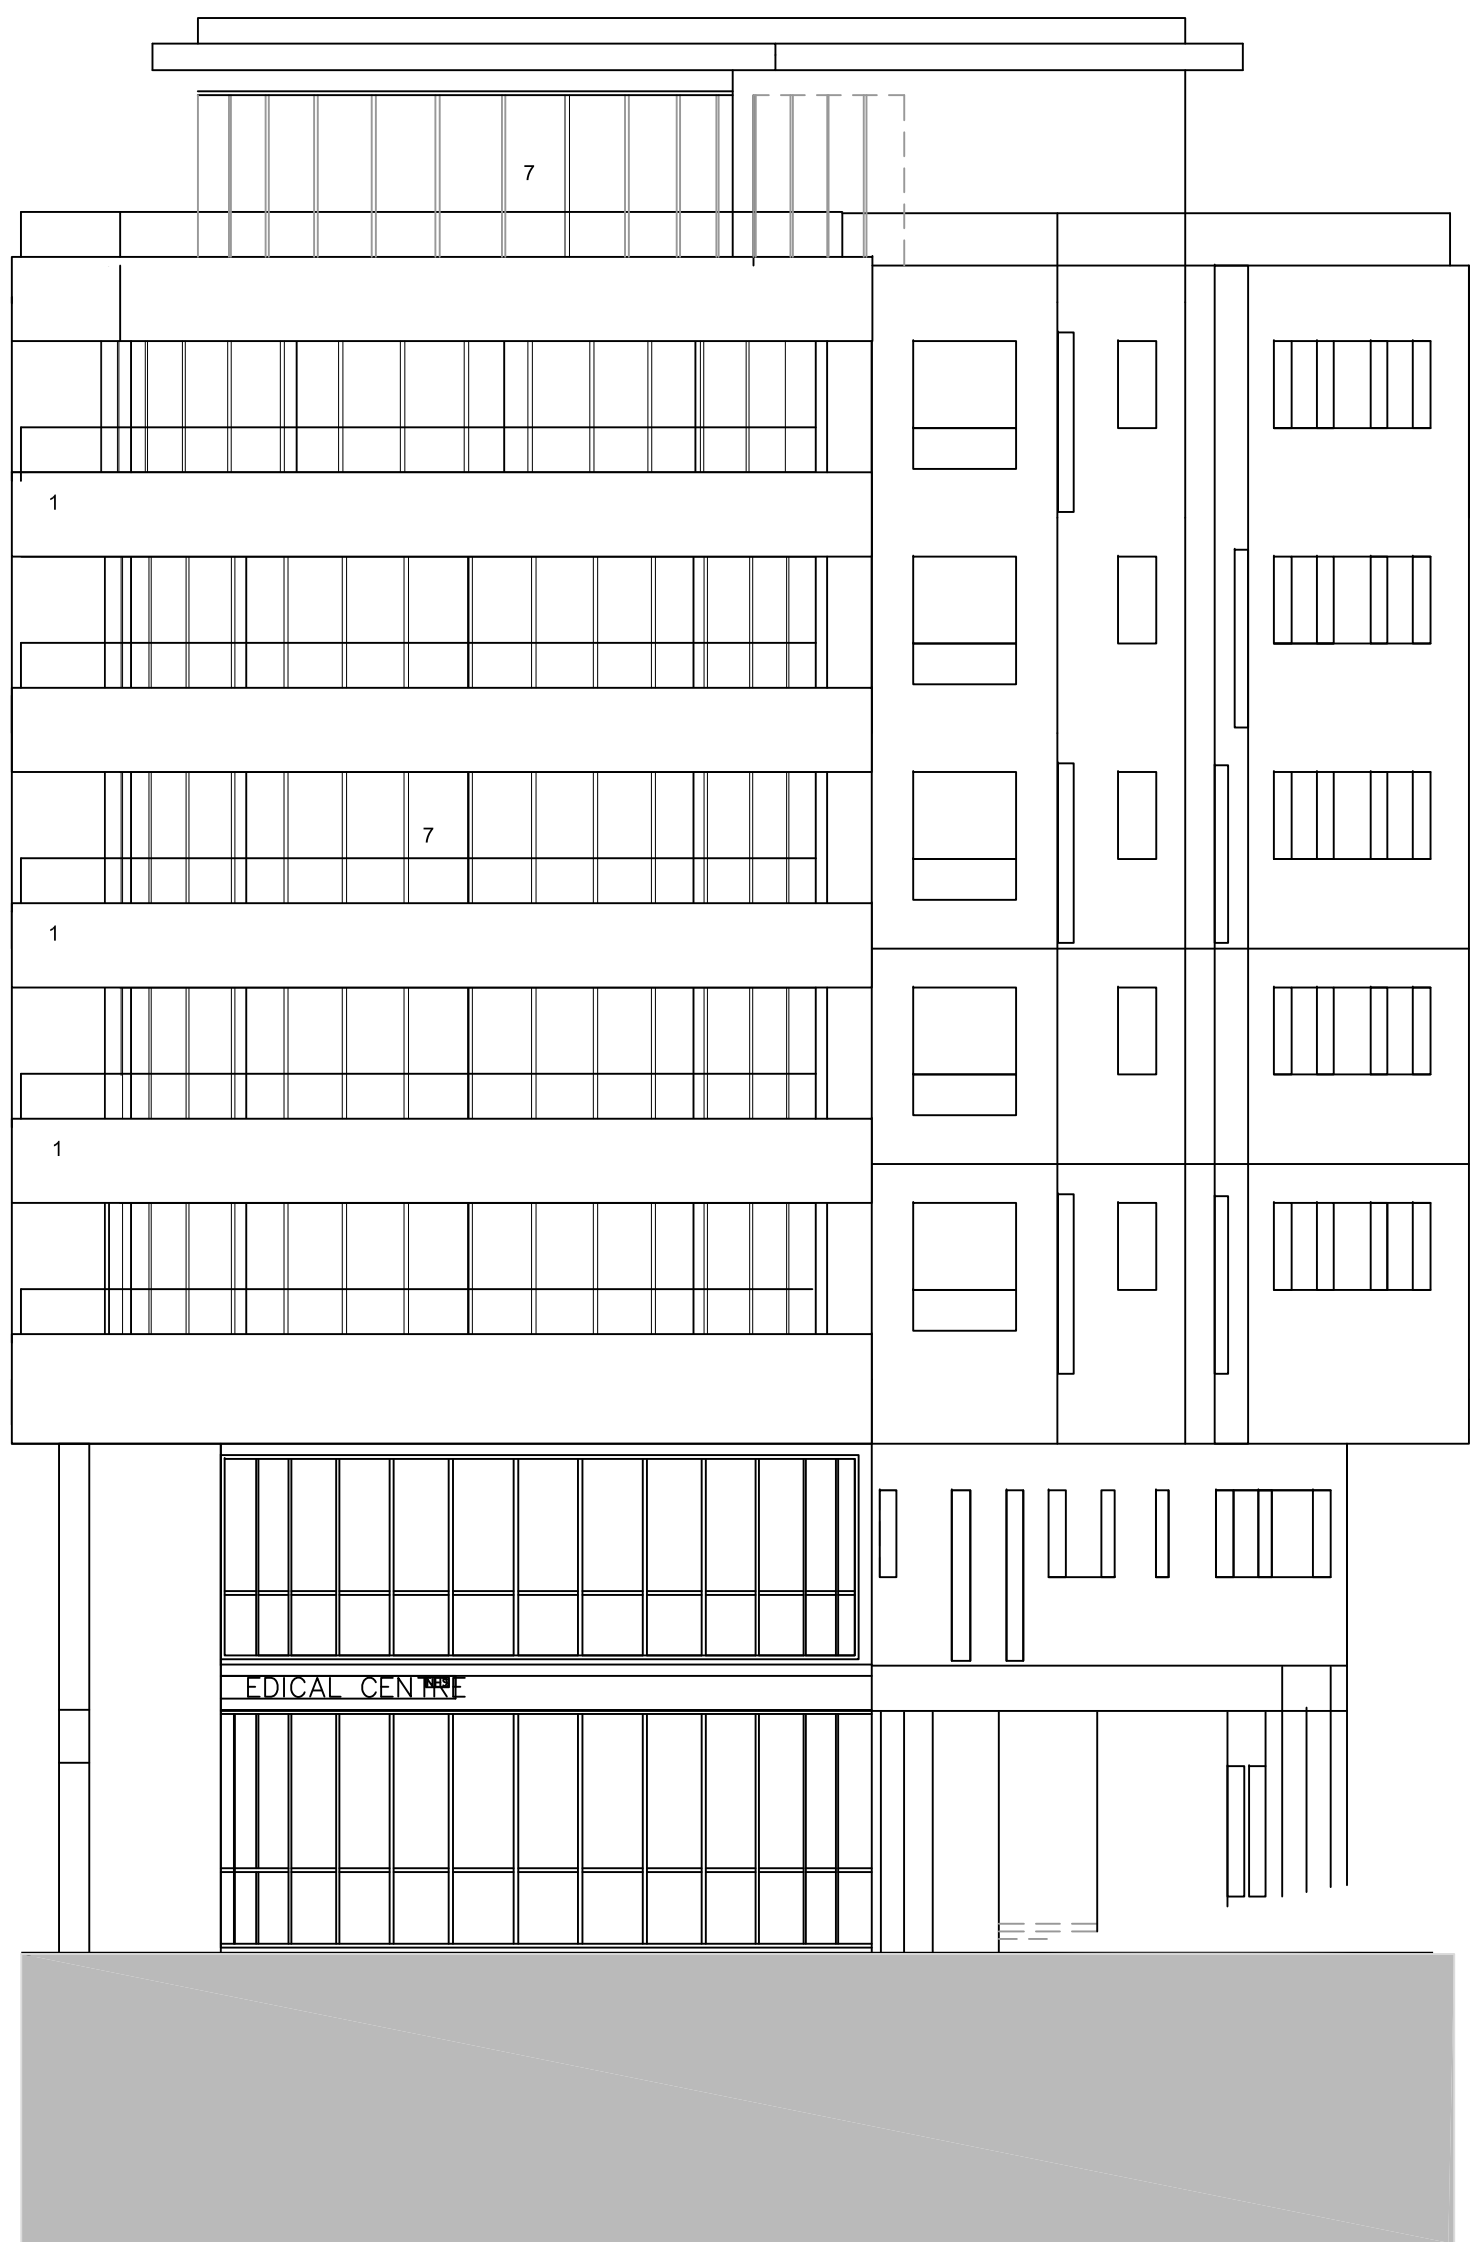

External finishes key

- | | |
|---------------------------------------|--------------------------|
| 1. White insulated Render | 9. Contrasting brickband |
| 2. Zinc Horizontal seam | 10. Louvers Aluminum |
| 3. Blue Staffordshire brick | 11. Steel gate |
| 4. Red western Cedar | |
| 5. Vertical seam or Red western Cedar | |
| 6. Open Flemish bond | |
| 7. Aluminium window system | |
| 8. Precast white concrete Y columns | |

Revisions
Rev. 0000 By 0000 Date 27.02.2025
Drawn by 0000
Checked by 0000
Do not reproduce without permission of the client.
This drawing has been produced by Bohem-Lynas AG and is not
intended for use by any other person or for any other purpose.
Do not scale from this drawing.

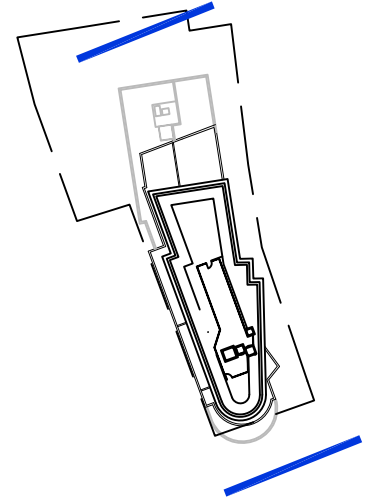

drawn: ML
project No: 044
date: 27.02.2025

52 Prince of Wales Road Facade Renovation
Existing Elevation South & North
1:100 @A3
044-BL-EX-XX-EL-DR-A-1711

boehm lynas